
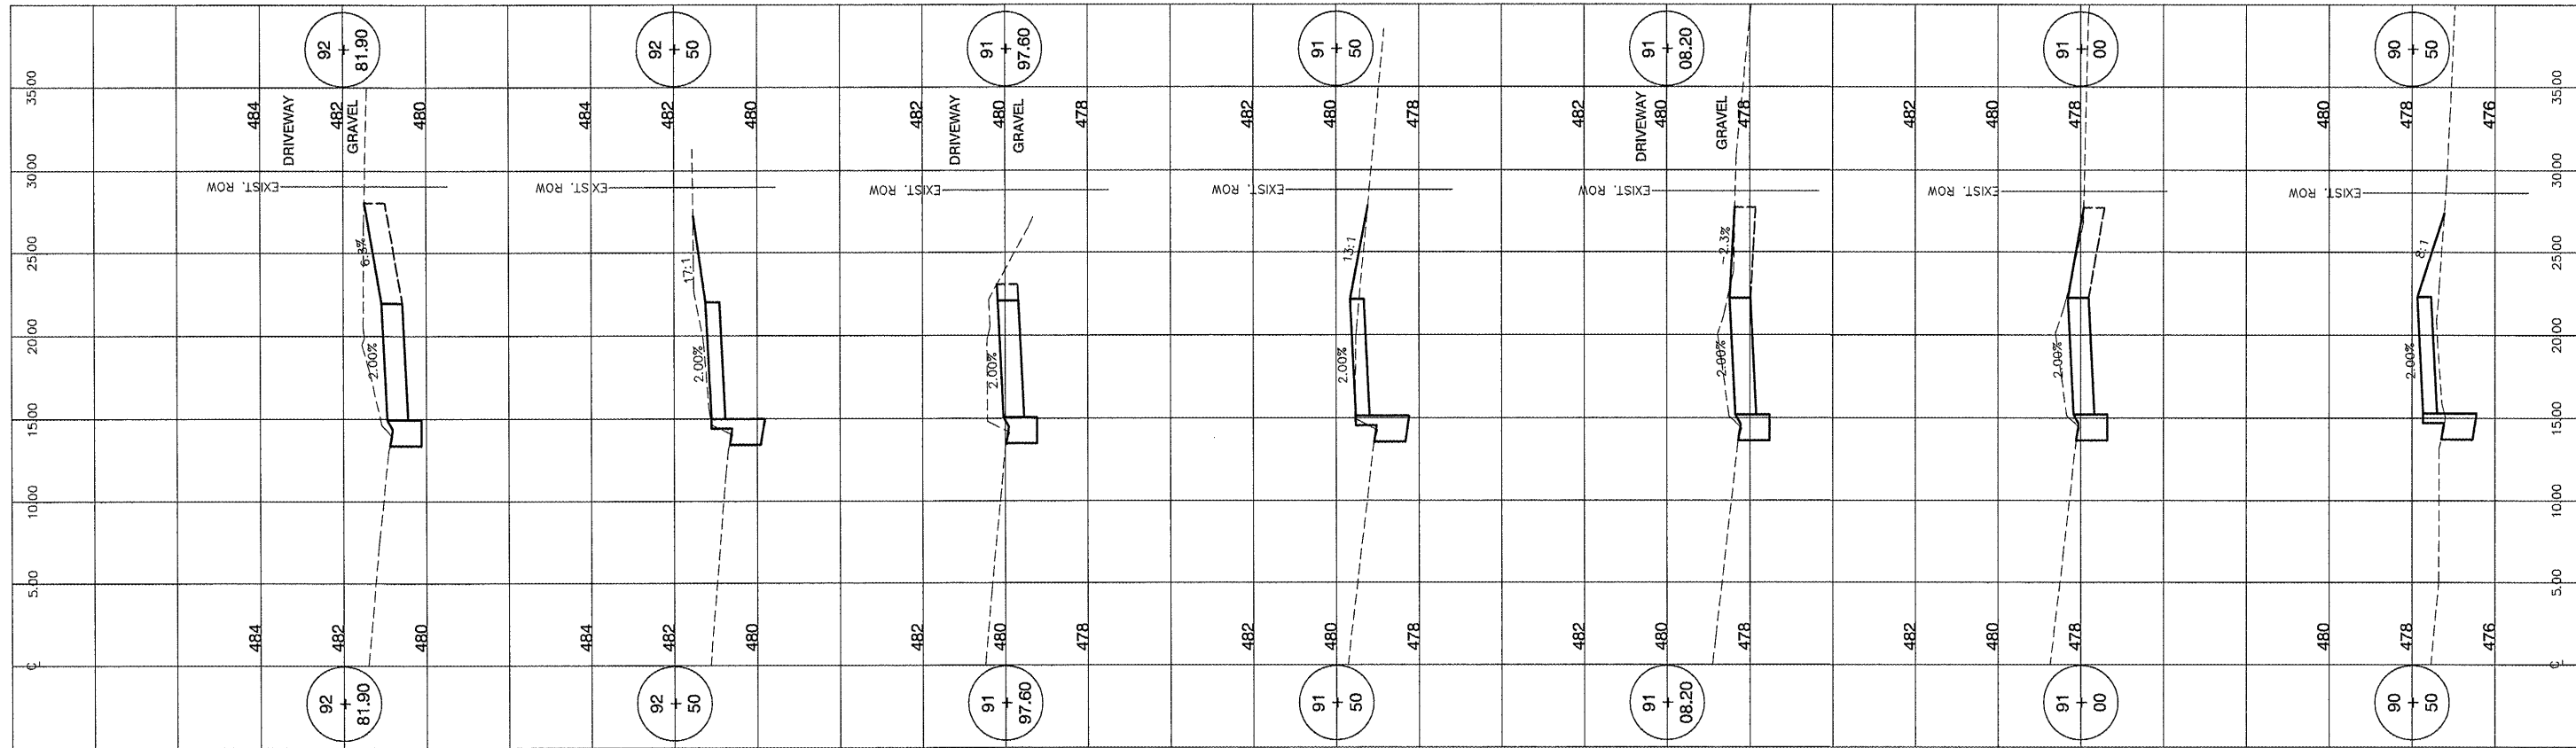


ROUTE NO.	SECTION	COUNTY	TOTAL SHEETS	SHEET NO.
	08-00024-00-SW	TAZEWELL	19	19
FEDERAL ROAD DIST. NO.		ILLINOIS	CONTRACT NO. 89655	

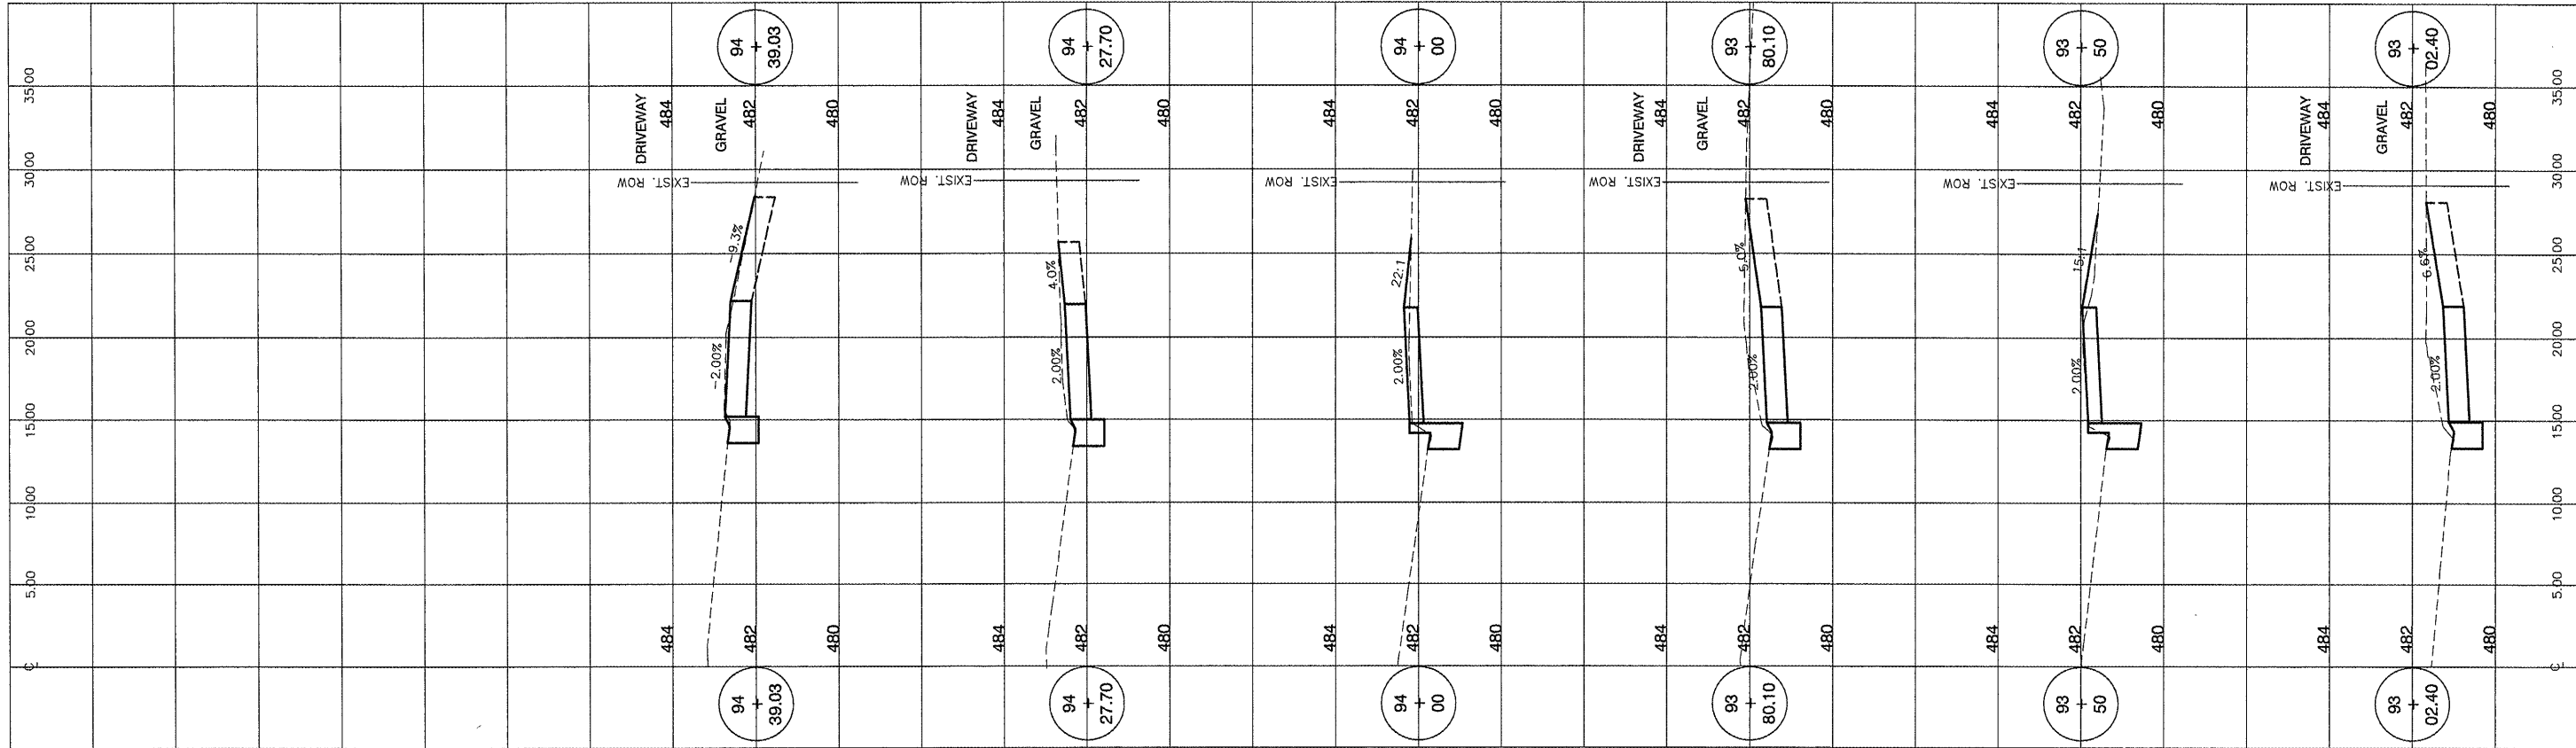

**M** MOHR & KERR ENGINEERING & LAND SURVEYING, P.C.  
 7336 N. University Ave. Office: (309) 692-8500  
 Peoria, Illinois 61614 Fax: (309) 692-8501  
 www.mohrandkerr.com Professional Design Firm #184.005091

REV.	DATE	NATURE OF REVISION	CHECKED

FILE NAME: 2/09-087 \*DWG\_81719-ROGERS-0100.DWG

SURVEYED MDP  
 DRAWN DEH  
 CHECKED SDK  
 SCALE 1" = 5' H 1" = 2' V  
 DATE 02-15-10

CLIENT:  
 VILLAGE OF NORTH PEKIN  
 TAZEWELL COUNTY, ILLINOIS

TITLE:  
 NORTH PEKIN SIDEWALK IMPROVEMENTS  
 ROGERS STREET CROSS SECTIONS  
 STA. 90+50 TO STA. 94+39.03

PROJECT NO. 09-087  
 SHEET 19 OF 19  
 DRAWING NO. 19