


| | |
|-----------------|------|
| BY | DATE |
| ORIGINAL SURVEY | |
| PLOTTED | |
| TEMPLATE | |
| NOTE BOOK | |
| AREAS CHECKED | |
| NO. | |

| | |
|-----------------|------|
| BY | DATE |
| ORIGINAL SURVEY | |
| PLOTTED | |
| TEMPLATE | |
| NOTE BOOK | |
| AREAS CHECKED | |
| NO. | |

PRINTED DATE: 11/19/2009
 FILE NAME: N:\PROJECTS\Vermillion, County of\17R 427 over Fayette Creek\CADD\Drawings\Sheets\Vermon-Co XS Sheets.dgn

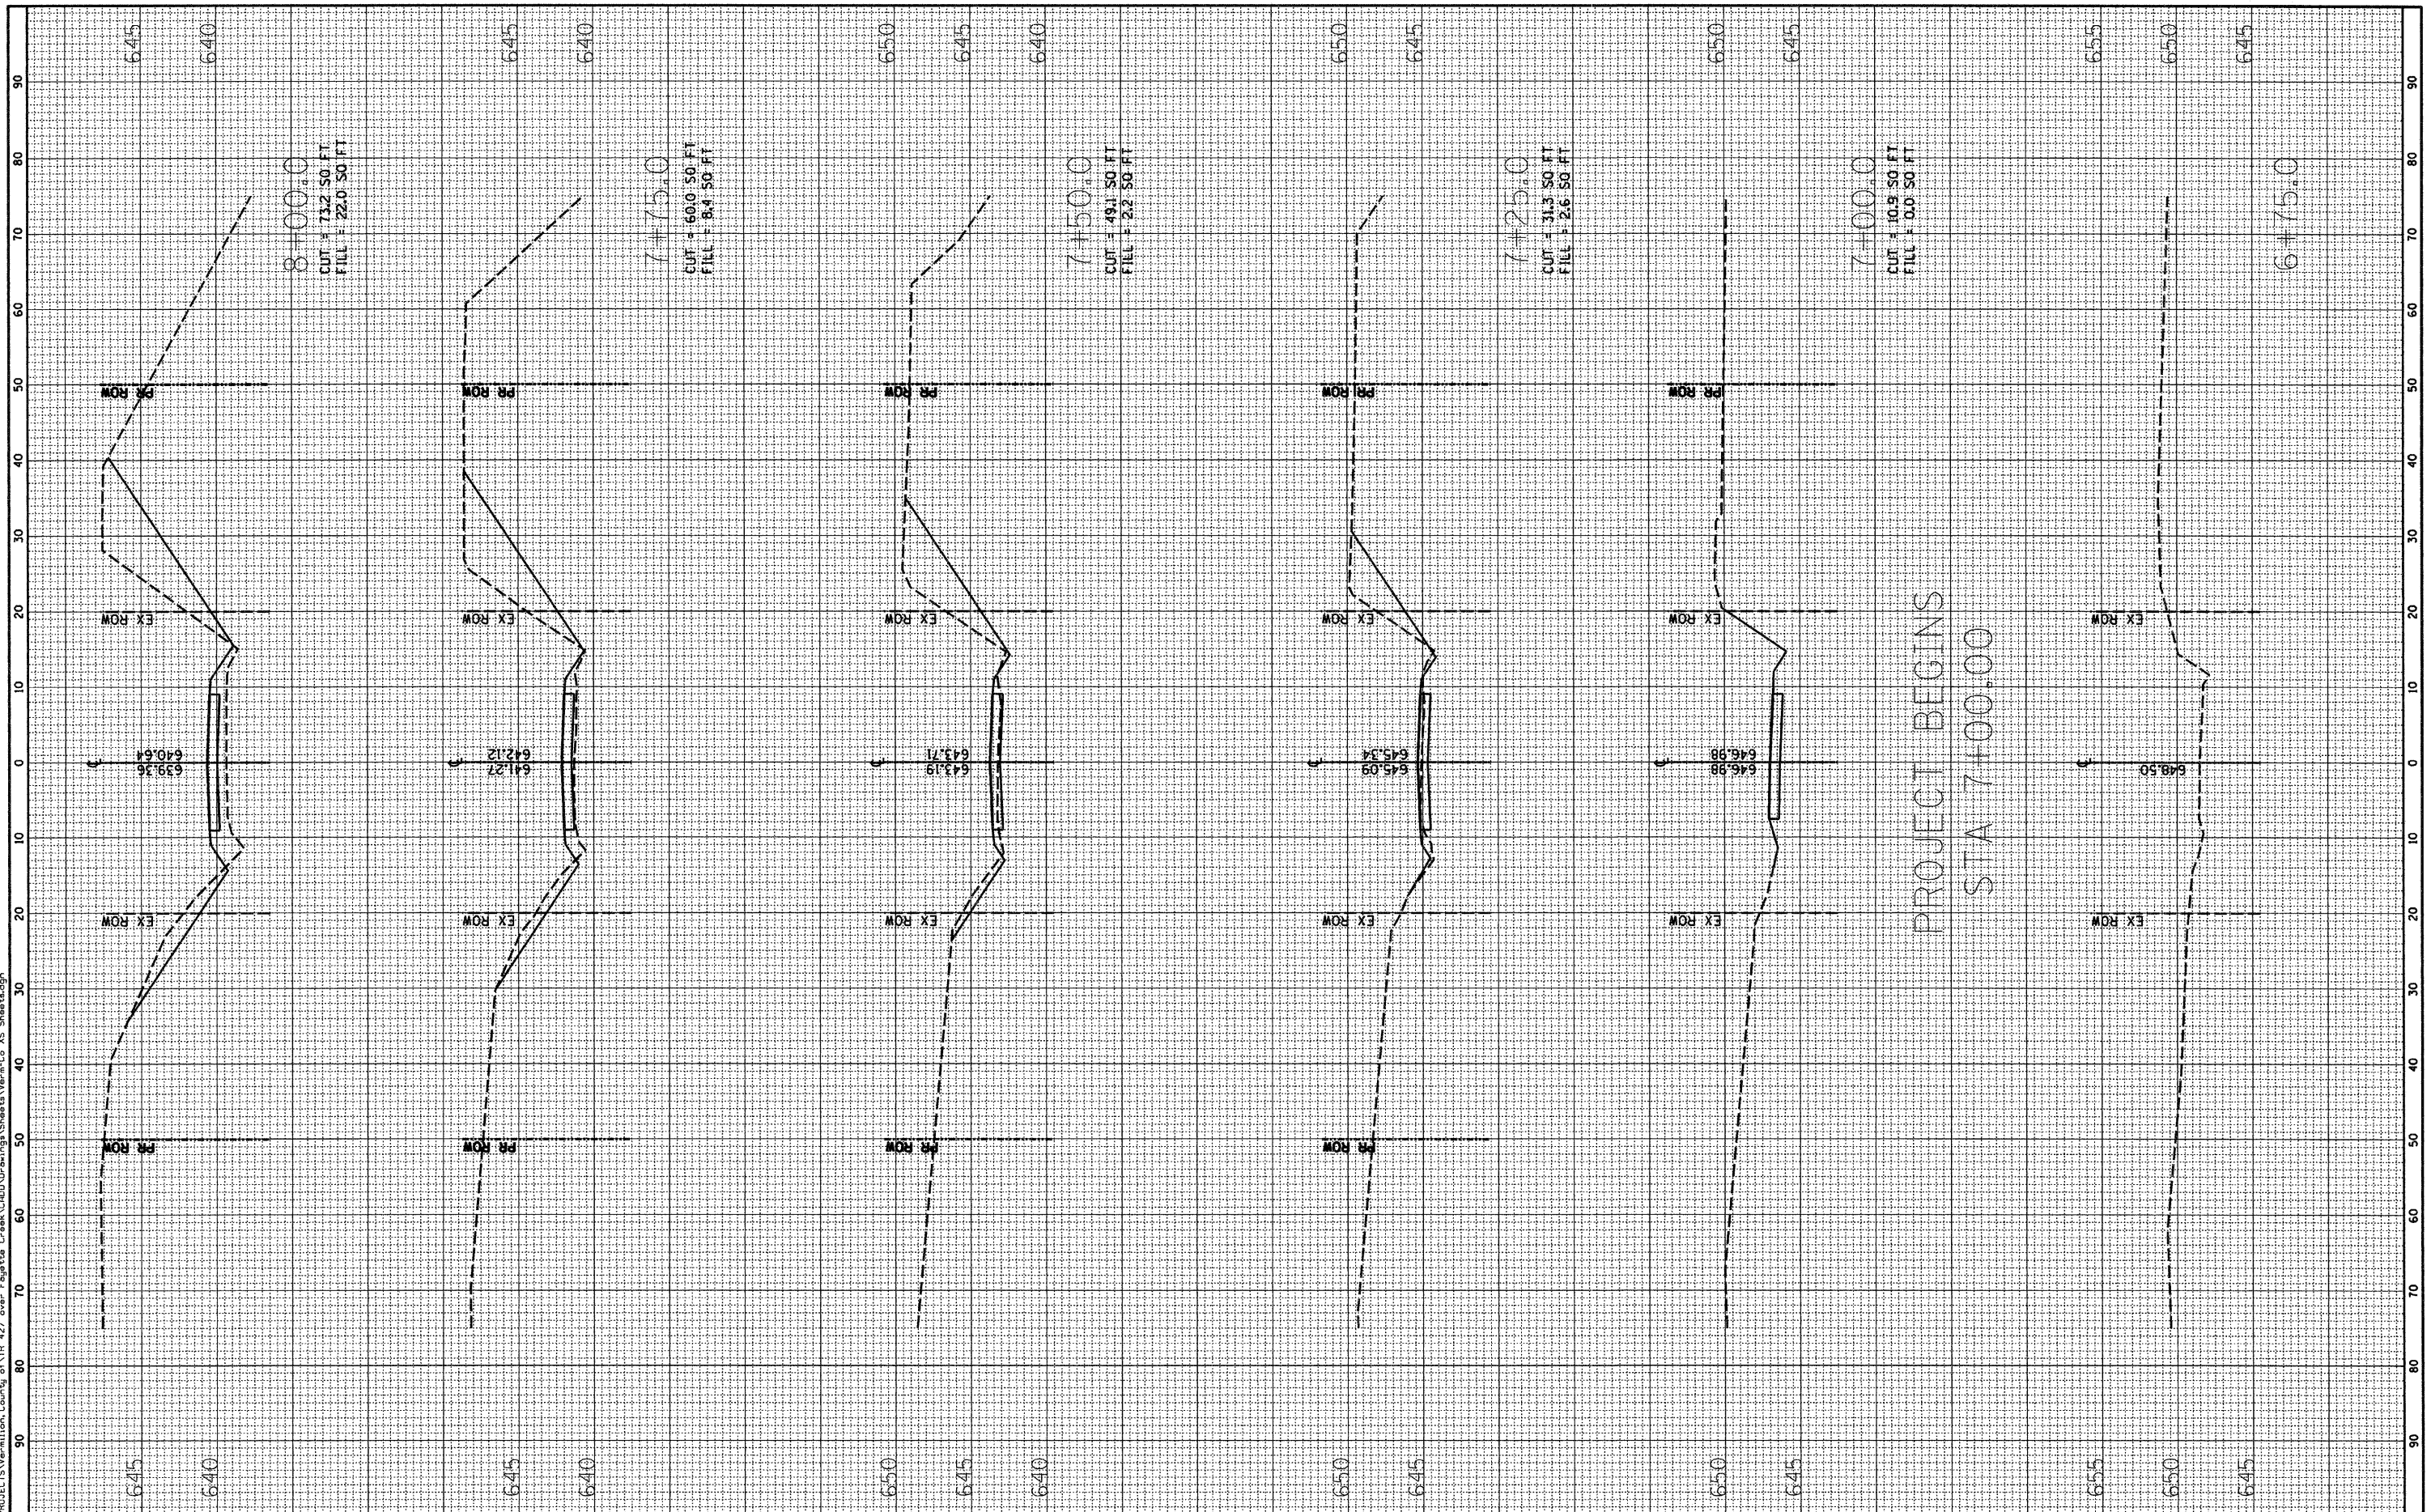

PROJECT BEGINS
 STA 7+00.00



USER NAME = *USER*
 PLOT SCALE = 1/8"=1' / IN.
 PLOT DATE = 11/19/2009

DESIGNED - JEH
 DRAWN - JEH
 CHECKED - DF
 DATE - 11-03-09

REVISED -
 REVISED -
 REVISED -
 REVISED -

STATE OF ILLINOIS
 DEPARTMENT OF TRANSPORTATION

CROSS SECTIONS

SCALE: 1"=10' 1"=5' SHEET NO. 1 OF 6 SHEETS STA. 6+75.0 TO STA. 8+00.0

| F.A. RTE. | SECTION | COUNTY | TOTAL SHEETS | SHEET NO. |
|---------------------------|----------------|-----------|--------------|-----------|
| --- | 01-03130-00-BR | VERMILION | 17 | 12 |
| CONTRACT NO. 91366 | | | | |
| ILLINOIS FED. AID PROJECT | | | | |