


FINISH	DATE
SURVEYED	
PLOTTED	
TEMPLATE	
NOTE BOOK	
AREAS CHECKED	
NO.	

ORIGINAL	DATE
SURVEYED	
PLOTTED	
TEMPLATE	
NOTE BOOK	
AREAS CHECKED	
NO.	

PRINTED DATE: 11/19/2009
 FILE NAME: N:\PROJECTS\Vermillion, County of\11R 427 over Egypite Creek\ROAD\Drawings\Sheets\Varin\Co XS Sheets.dgn

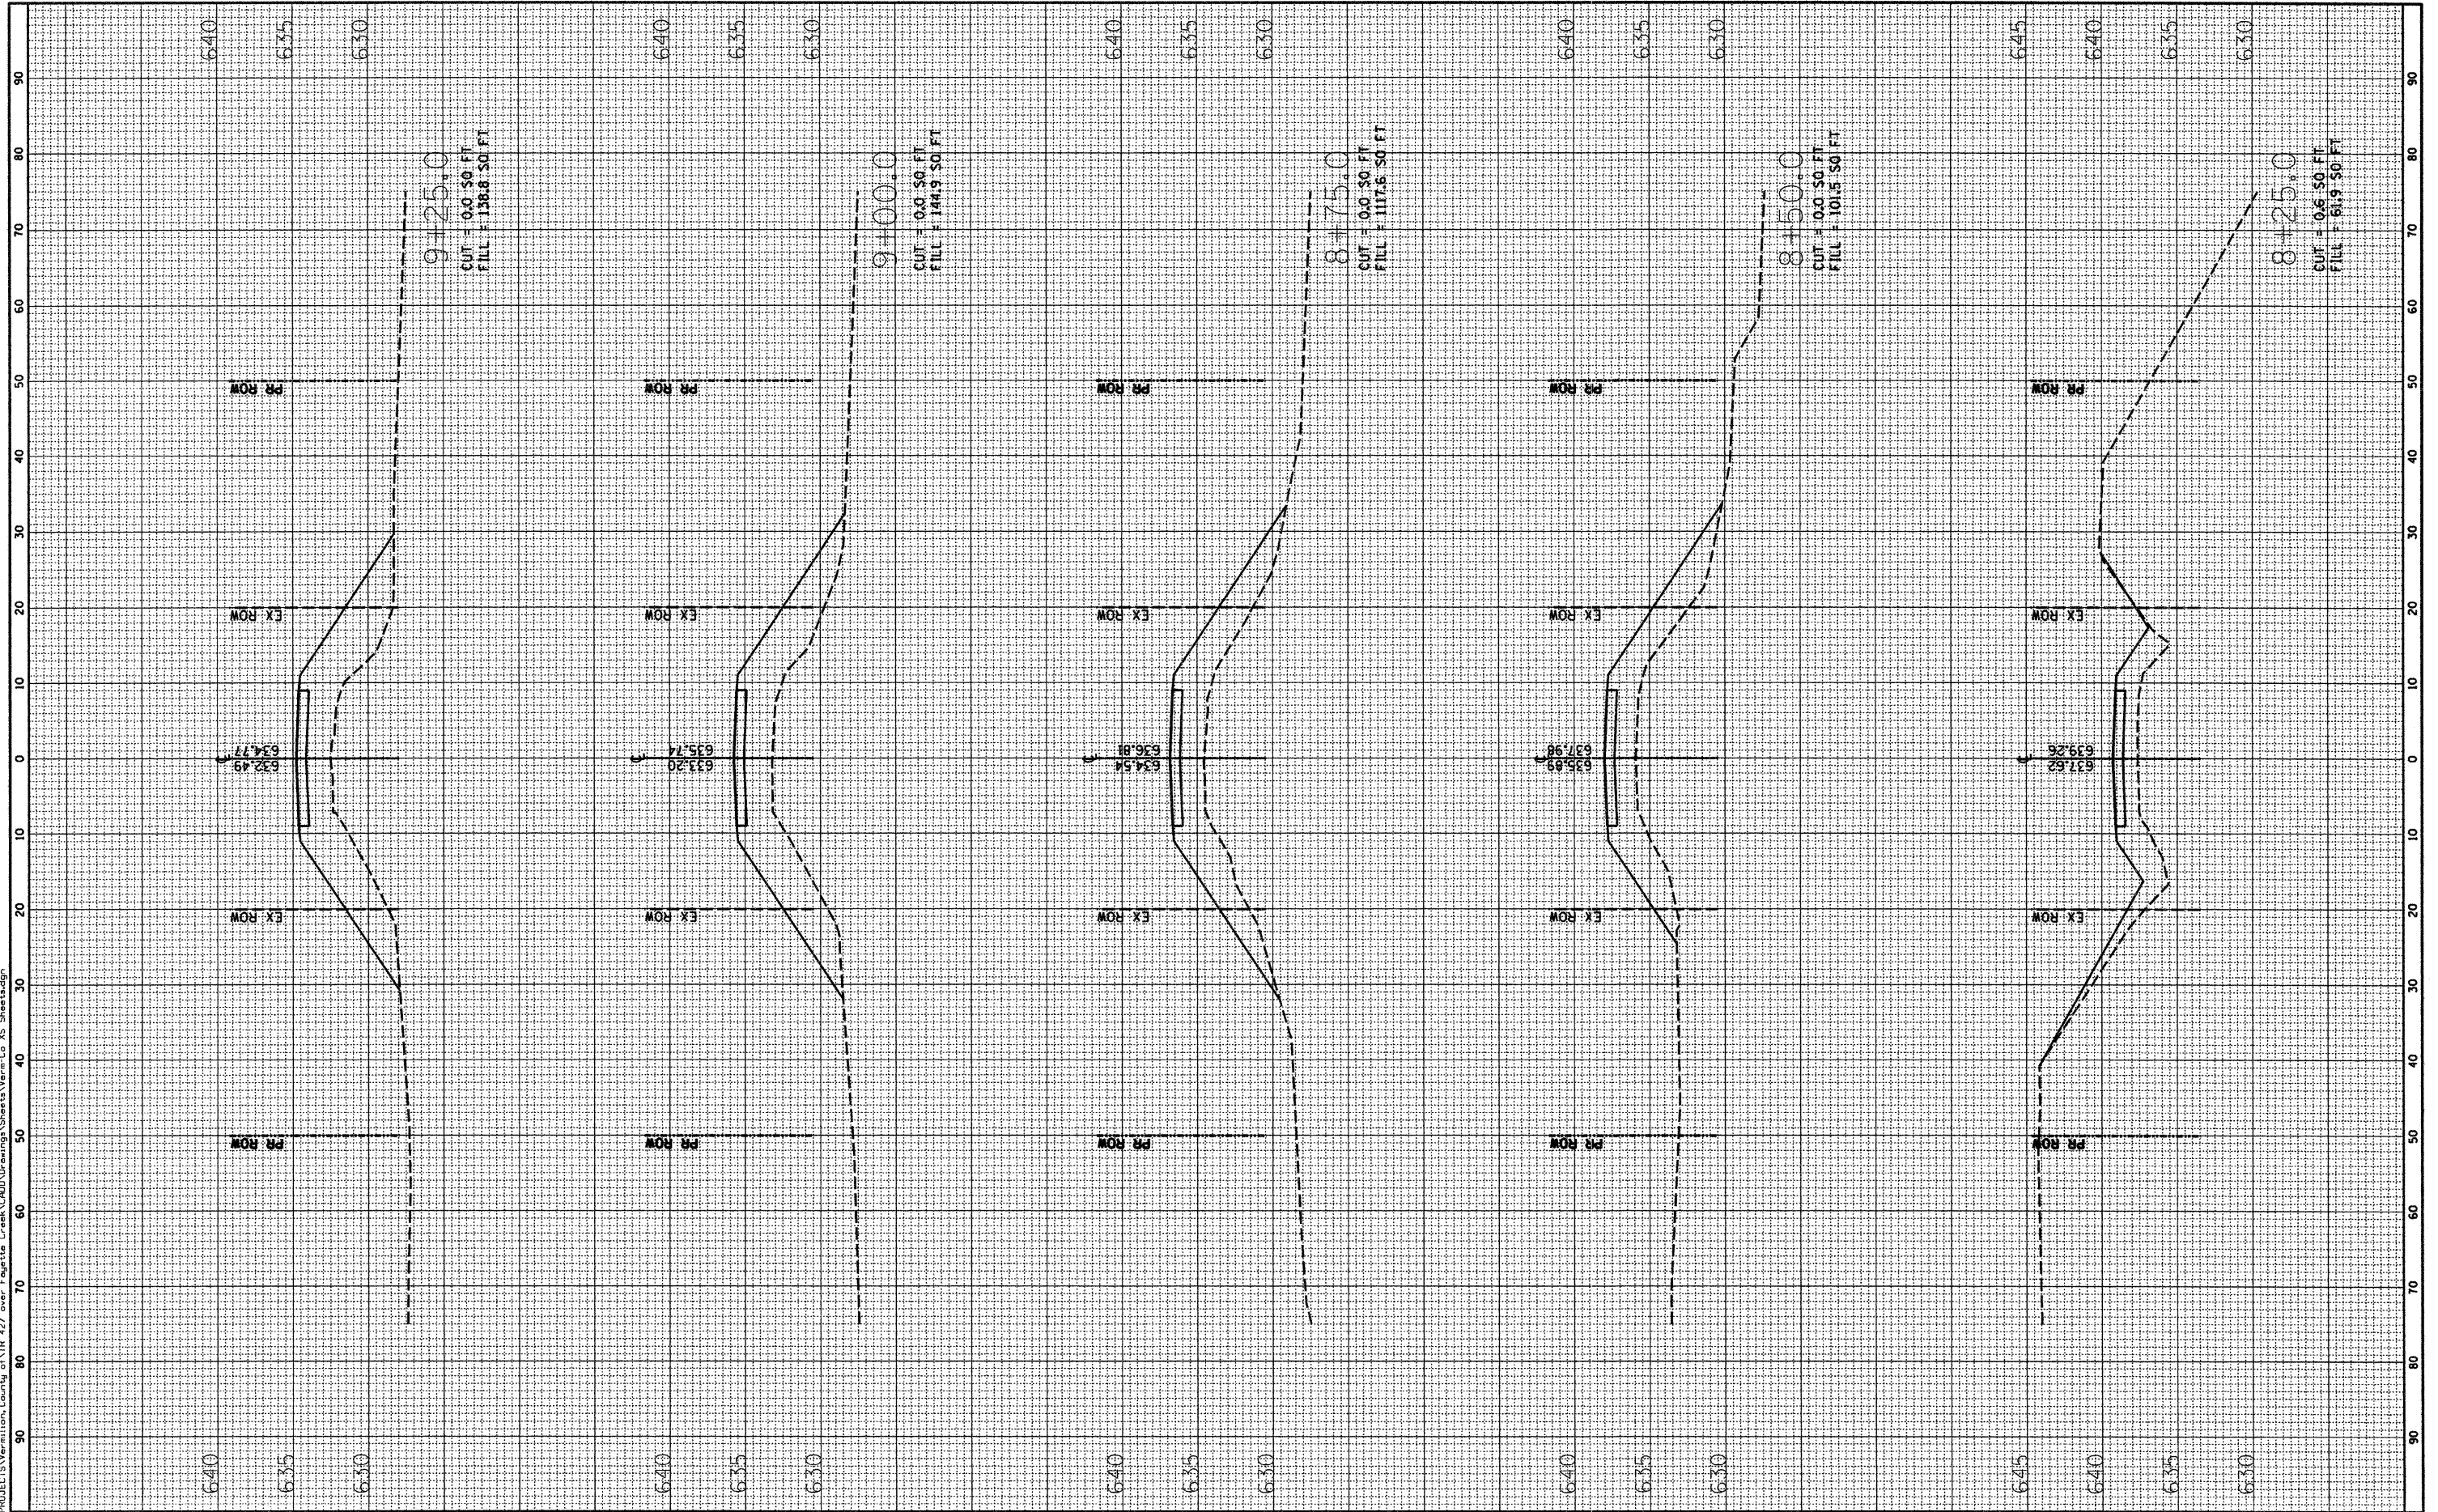

USER NAME = *USER*
 PLOT SCALE = 10.0000' / IN.
 PLOT DATE = 11/19/2009

DESIGNED - JEH
 DRAWN - JEH
 CHECKED - DF
 DATE - 11-03-09

REVISED -
 REVISED -
 REVISED -
 REVISED -

STATE OF ILLINOIS
 DEPARTMENT OF TRANSPORTATION

CROSS SECTIONS
 SCALE: 1"=10' 1"=5' SHEET NO. 2 OF 6 SHEETS STA. 8+25.0 TO STA. 9+25.0

F.A. RTE.	SECTION	COUNTY	TOTAL SHEETS	SHEET NO.
---	01-03130-00-BR	VERMILION	17	13
CONTRACT NO. 91366			ILLINOIS FED. AID PROJECT	