


FINAL	SURVEYED	DATE
SURVEY	PLOTTED	BY
NOTE BOOK	TEMPLATE	
NO.	AREAS CHECKED	

ORIGINAL	SURVEYED	DATE
SURVEY	PLOTTED	BY
NOTE BOOK	TEMPLATE	
NO.	AREAS CHECKED	

PRINTED DATE: 11/19/2009  
 FILE NAME: \\PROJECTS\Vermillion\_County\11R\_427 over Eagle Creek\ROAD\Drawings\Sheets\Vermon-Co XS Sheets.dgn

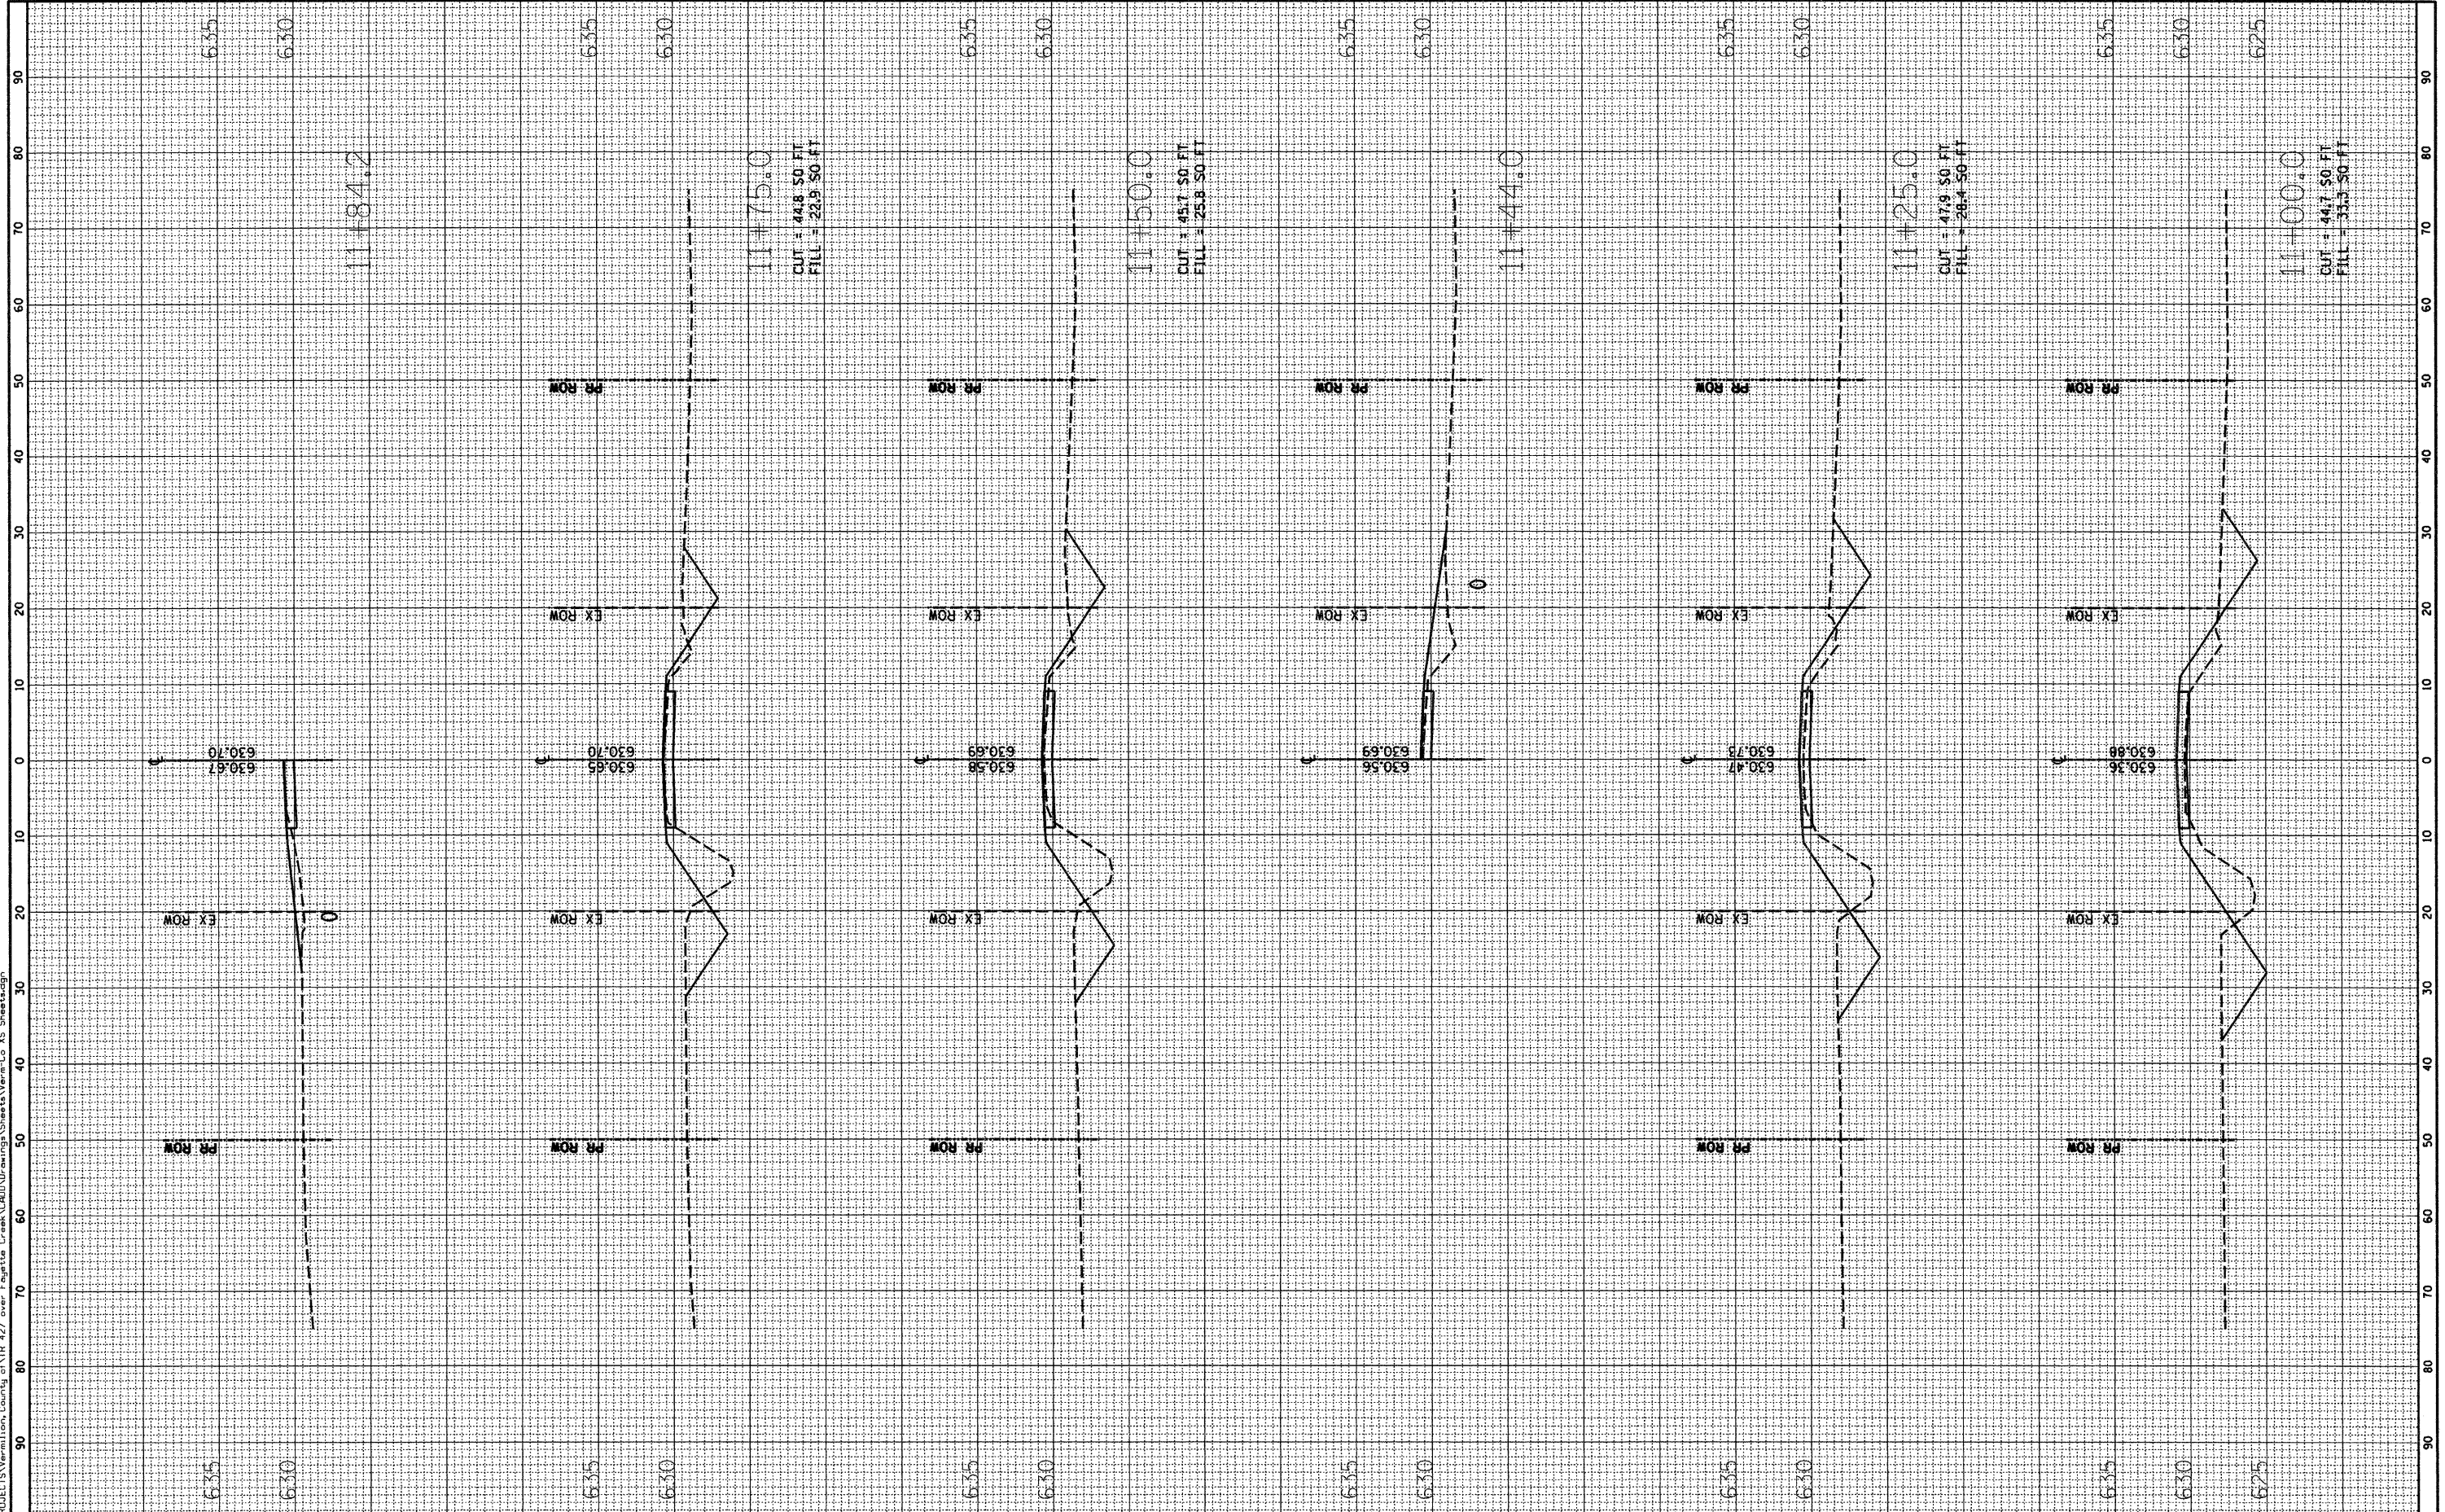

USER NAME = \$USER\$  
 PLOT SCALE = 10.0000" / IN.  
 PLOT DATE = 11/19/2009

DESIGNED - JEH  
 DRAWN - JEH  
 CHECKED - DF  
 DATE - 11-03-09

REVISED -  
 REVISED -  
 REVISED -  
 REVISED -

STATE OF ILLINOIS  
 DEPARTMENT OF TRANSPORTATION

CROSS SECTIONS  
 SCALE: 1"=10' 1"=5' SHEET NO. 4 OF 6 SHEETS  
 STA. 11+00.0 TO STA. 11+84.2

F.A. RTE.	SECTION	COUNTY	TOTAL SHEETS	SHEET NO.
---	01-05130-00-BR	VERMILION	17	15
ILLINOIS FED. AID PROJECT			CONTRACT NO. 91366	