


FINAL SURVEY	SURVEYED	BY	DATE
NOTE BOOK	PLOTTED		
AREAS CHECKED	TEMPLATE		
NO.			

ORIGINAL SURVEY	SURVEYED	BY	DATE
NOTE BOOK	PLOTTED		
AREAS CHECKED	TEMPLATE		
NO.			

PRINTED DATE: 11/19/2009  
 FILE NAME: N:\PROJECTS\Vermillion, County of\13+27 over Fayette Creek\CADD\Drawings\Shasta\Ver-13-XS-Sheet5.dgn

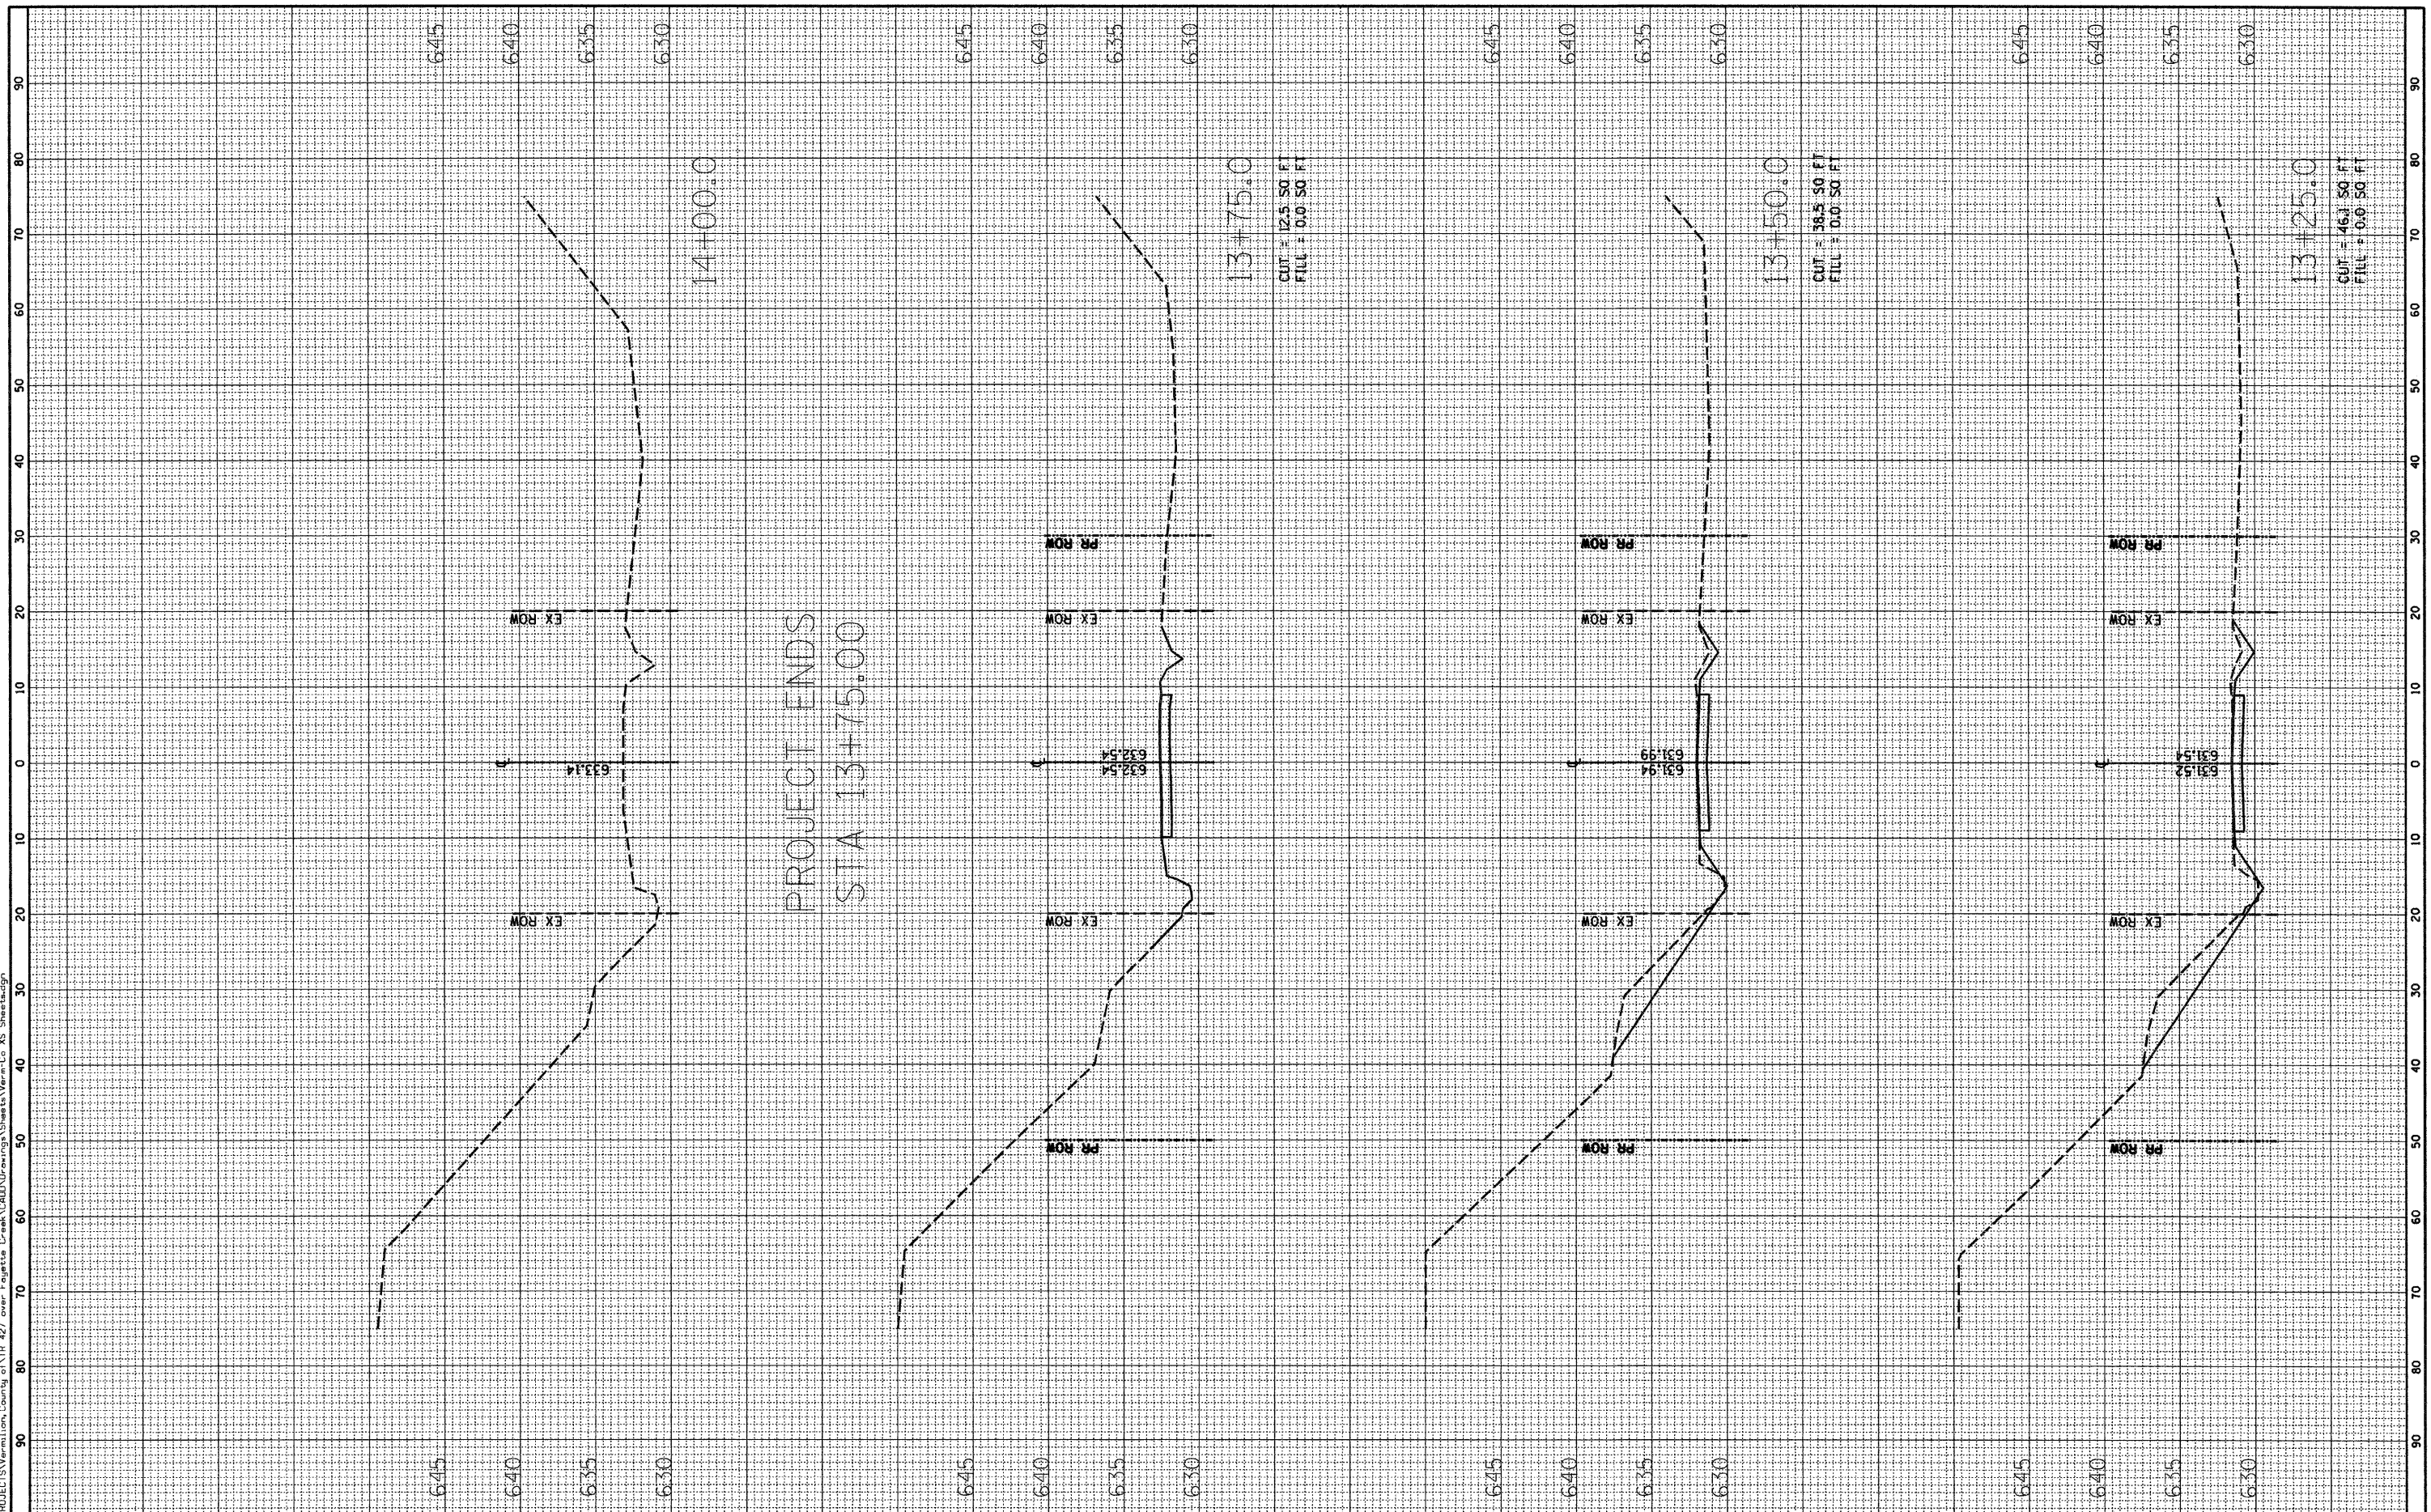

PROJECT ENDS  
 STA 13+75.00

CUT = 12.5 50 FT  
 FILL = 0.0 50 FT

CUT = 38.5 50 FT  
 FILL = 0.0 50 FT

CUT = 46.5 50 FT  
 FILL = 0.0 50 FT



USER NAME = #USER#  
 PLOT SCALE = 10.0000" = 1"  
 PLOT DATE = 11/19/2009

DESIGNED - JEH  
 DRAWN - JEH  
 CHECKED - DF  
 DATE - 11-03-09

REVISED -  
 REVISED -  
 REVISED -  
 REVISED -

STATE OF ILLINOIS  
 DEPARTMENT OF TRANSPORTATION

CROSS SECTIONS  
 SCALE: 1"=10' 1"=5' SHEET NO. 6 OF 6 SHEETS

SECTION 01-03130-00-BR  
 COUNTY VERMILION  
 CONTRACT NO. 91366

TOTAL SHEETS	17
SHEET NO.	17
ILLINOIS FED. AID PROJECT	