


FINAL SURVEY	SURVEYED	BY	DATE
NOTE BOOK NO.	PLOTTED		
	REVISIONS		
	AREAS CHECKED		

ORIGINAL SURVEY	SURVEYED	BY	DATE
NOTE BOOK NO.	PLOTTED		
	REVISIONS		
	AREAS CHECKED		

GREENE & BRADFORD, INC.
 SURVEYING & ENGINEERING
 1001 W. 12TH ST., SUITE 100
 CHICAGO, ILLINOIS 60607
 TEL: 312.467.1234 FAX: 312.467.1235
 WWW.GREENE-AND-BRADFORD.COM

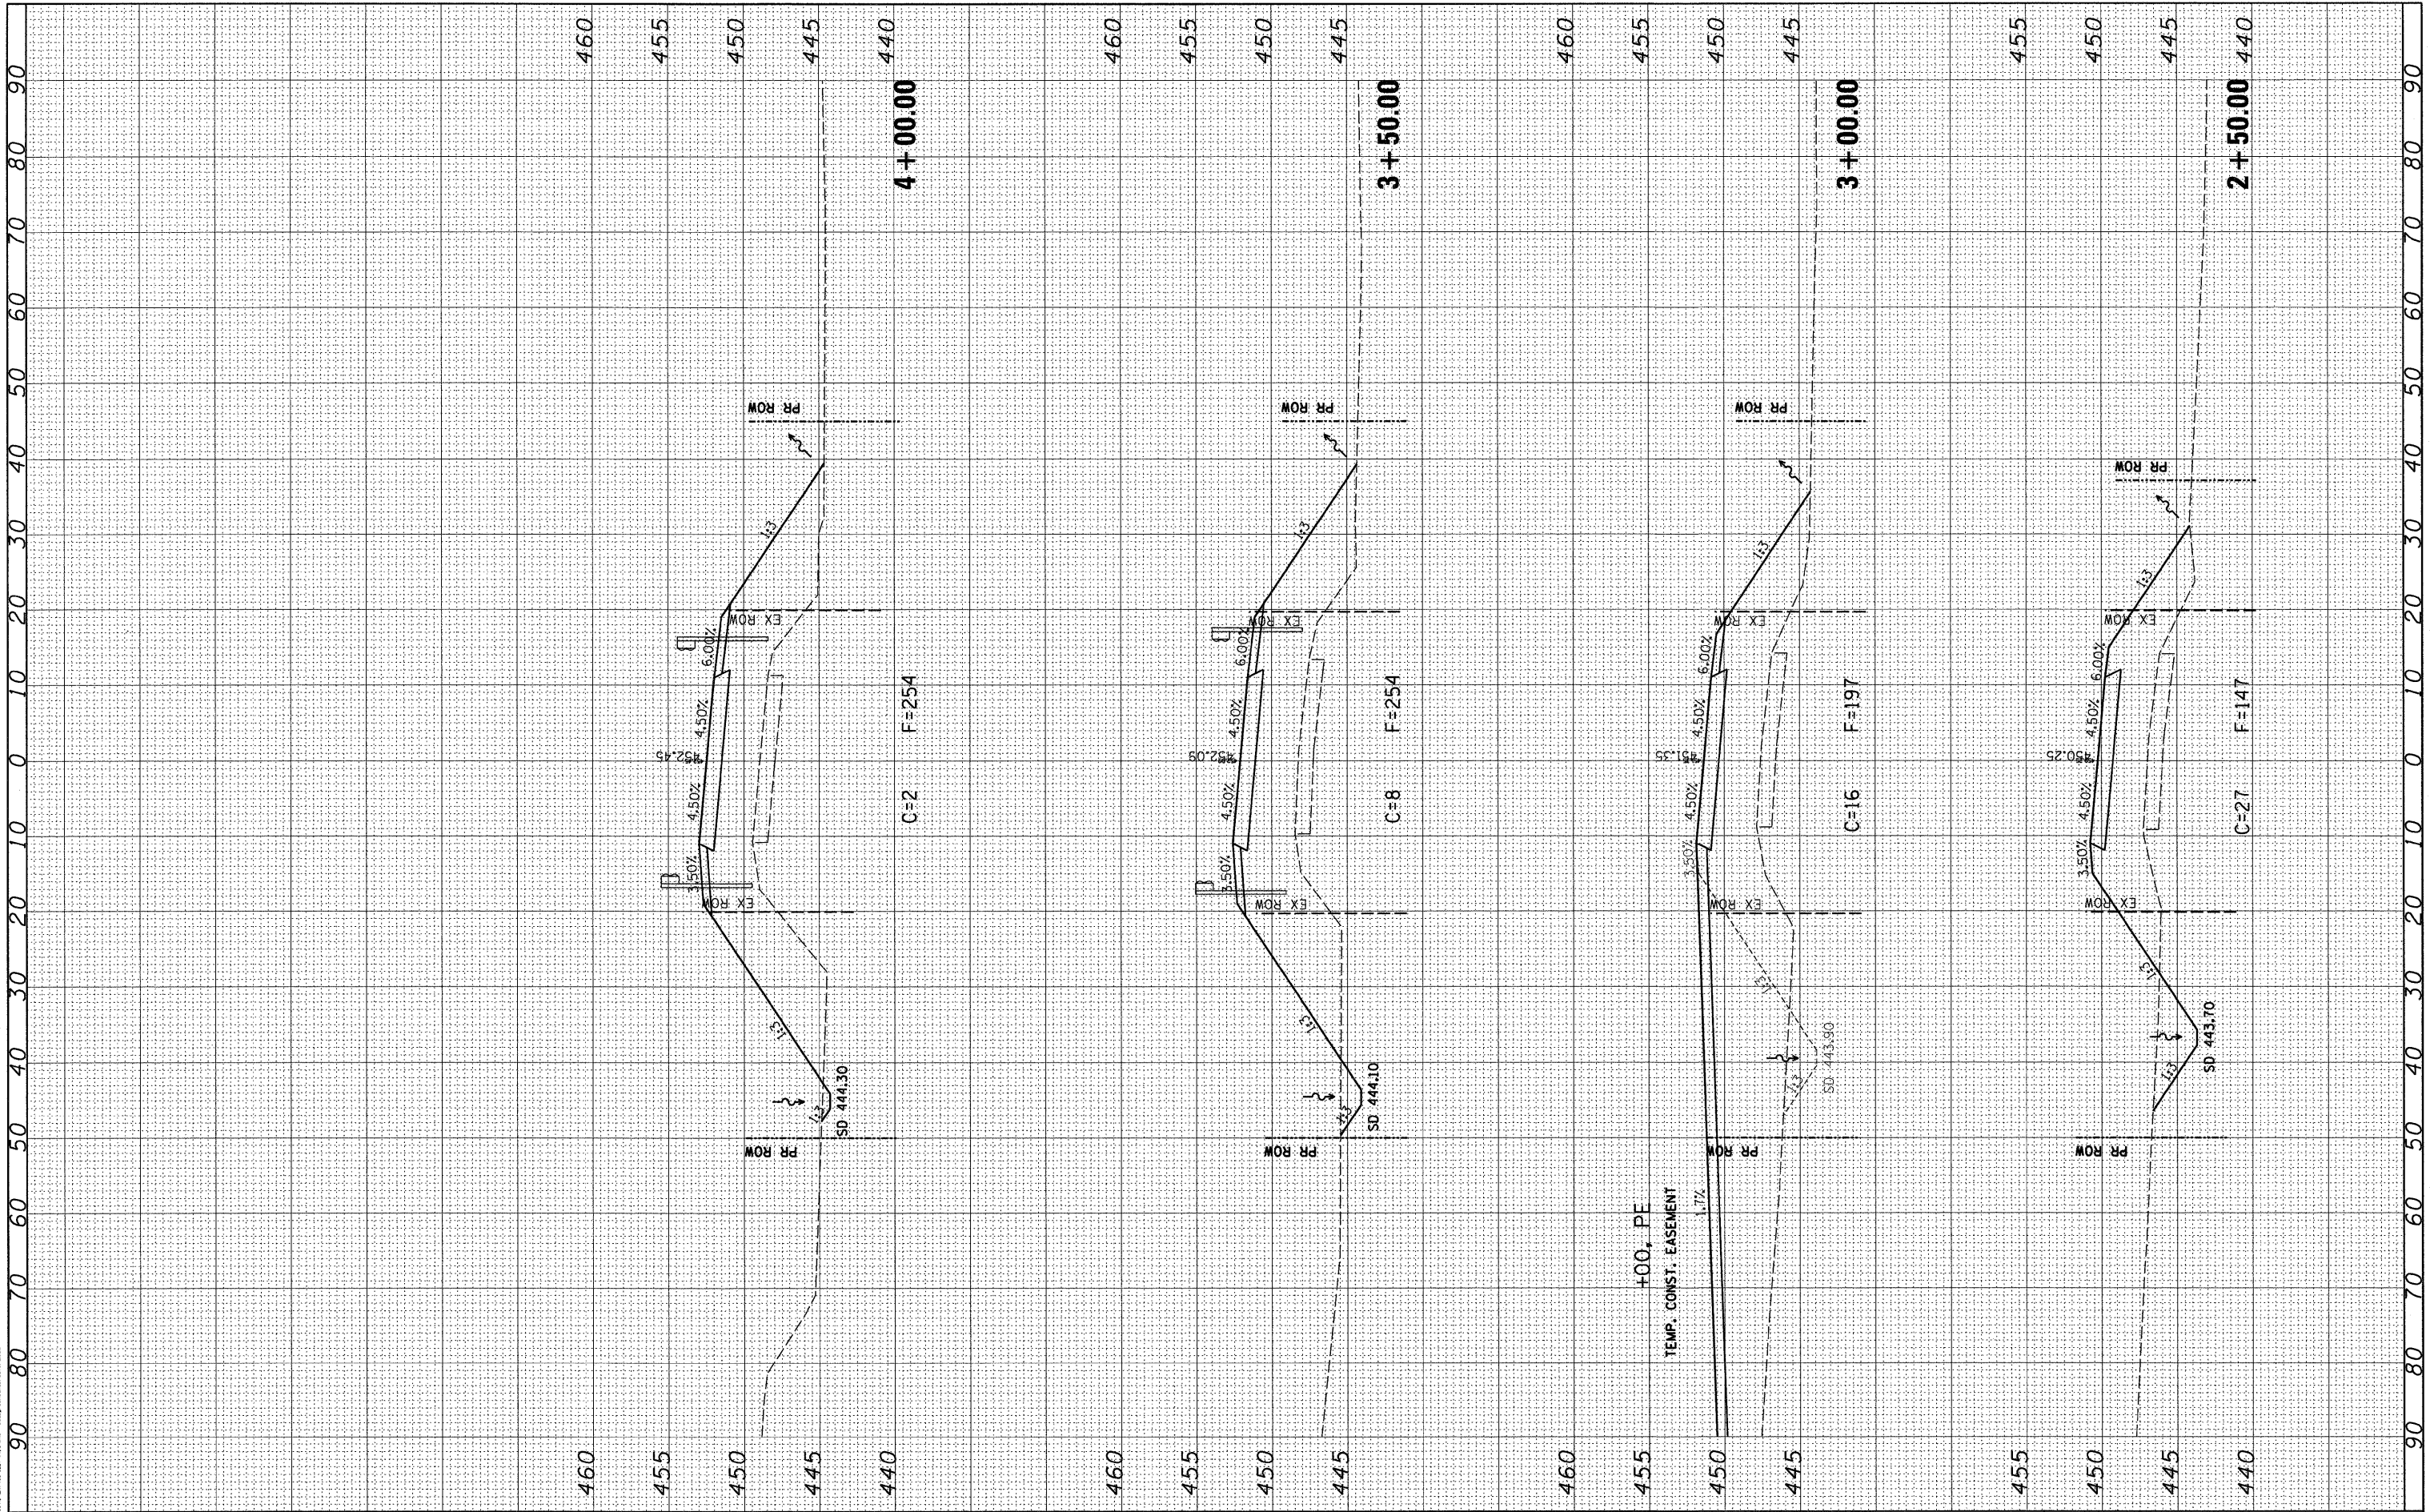

FILE NAME = J:\07258\CADD\CADsheets\07258-sht-xsht.dgn
 USER NAME = frankv
 DESIGNED - WCB
 DRAWN - MDS
 CHECKED - WCB
 DATE - 7/14/09
 PLOT SCALE = 10.0000' / 1" IN.
 PLOT DATE = 9/18/2009
 C&B PROJECT: 07258
 PLOT DRIVER = V8L_TDS700_PS_LOCAL_IDOT.pltcf

DESIGNED - WCB	REVISIONS
DRAWN - MDS	REVISIONS
CHECKED - WCB	REVISIONS
DATE - 7/14/09	REVISIONS

**STATE OF ILLINOIS
 DEPARTMENT OF TRANSPORTATION**

FAS 454 - CROSS SECTIONS

SCALE: 1" = 10' SHEET NO. 2 OF 5 SHEETS STA. 2+50.00 TO STA. 4+00.00

F.A.S. RTE.	SECTION	COUNTY	TOTAL SHEETS	SHEET NO.
454	04-00070-00-BR	SCHUYLER	30	27
FED. ROAD DIST. NO. ILLINOIS FED. AID PROJECT BRS-0454(103)			CONTRACT NO. 93499	