


FINAL SURVEY NO.	BY	DATE
SURVEYED		
PLOTTED		
NOTE BOOK		
AREAS CHECKED		

ORIGINAL SURVEY NO.	BY	DATE
SURVEYED		
PLOTTED		
NOTE BOOK		
AREAS CHECKED		

GREENE & BRADFORD, INC.
 SURVEYING & ENGINEERING
 1000 N. WASHINGTON ST., SUITE 200
 DECATUR, IL 62521
 PHONE: 217-285-1100
 FAX: 217-285-1101
 WWW: WWW.GREENE-AND-BRADFORD.COM

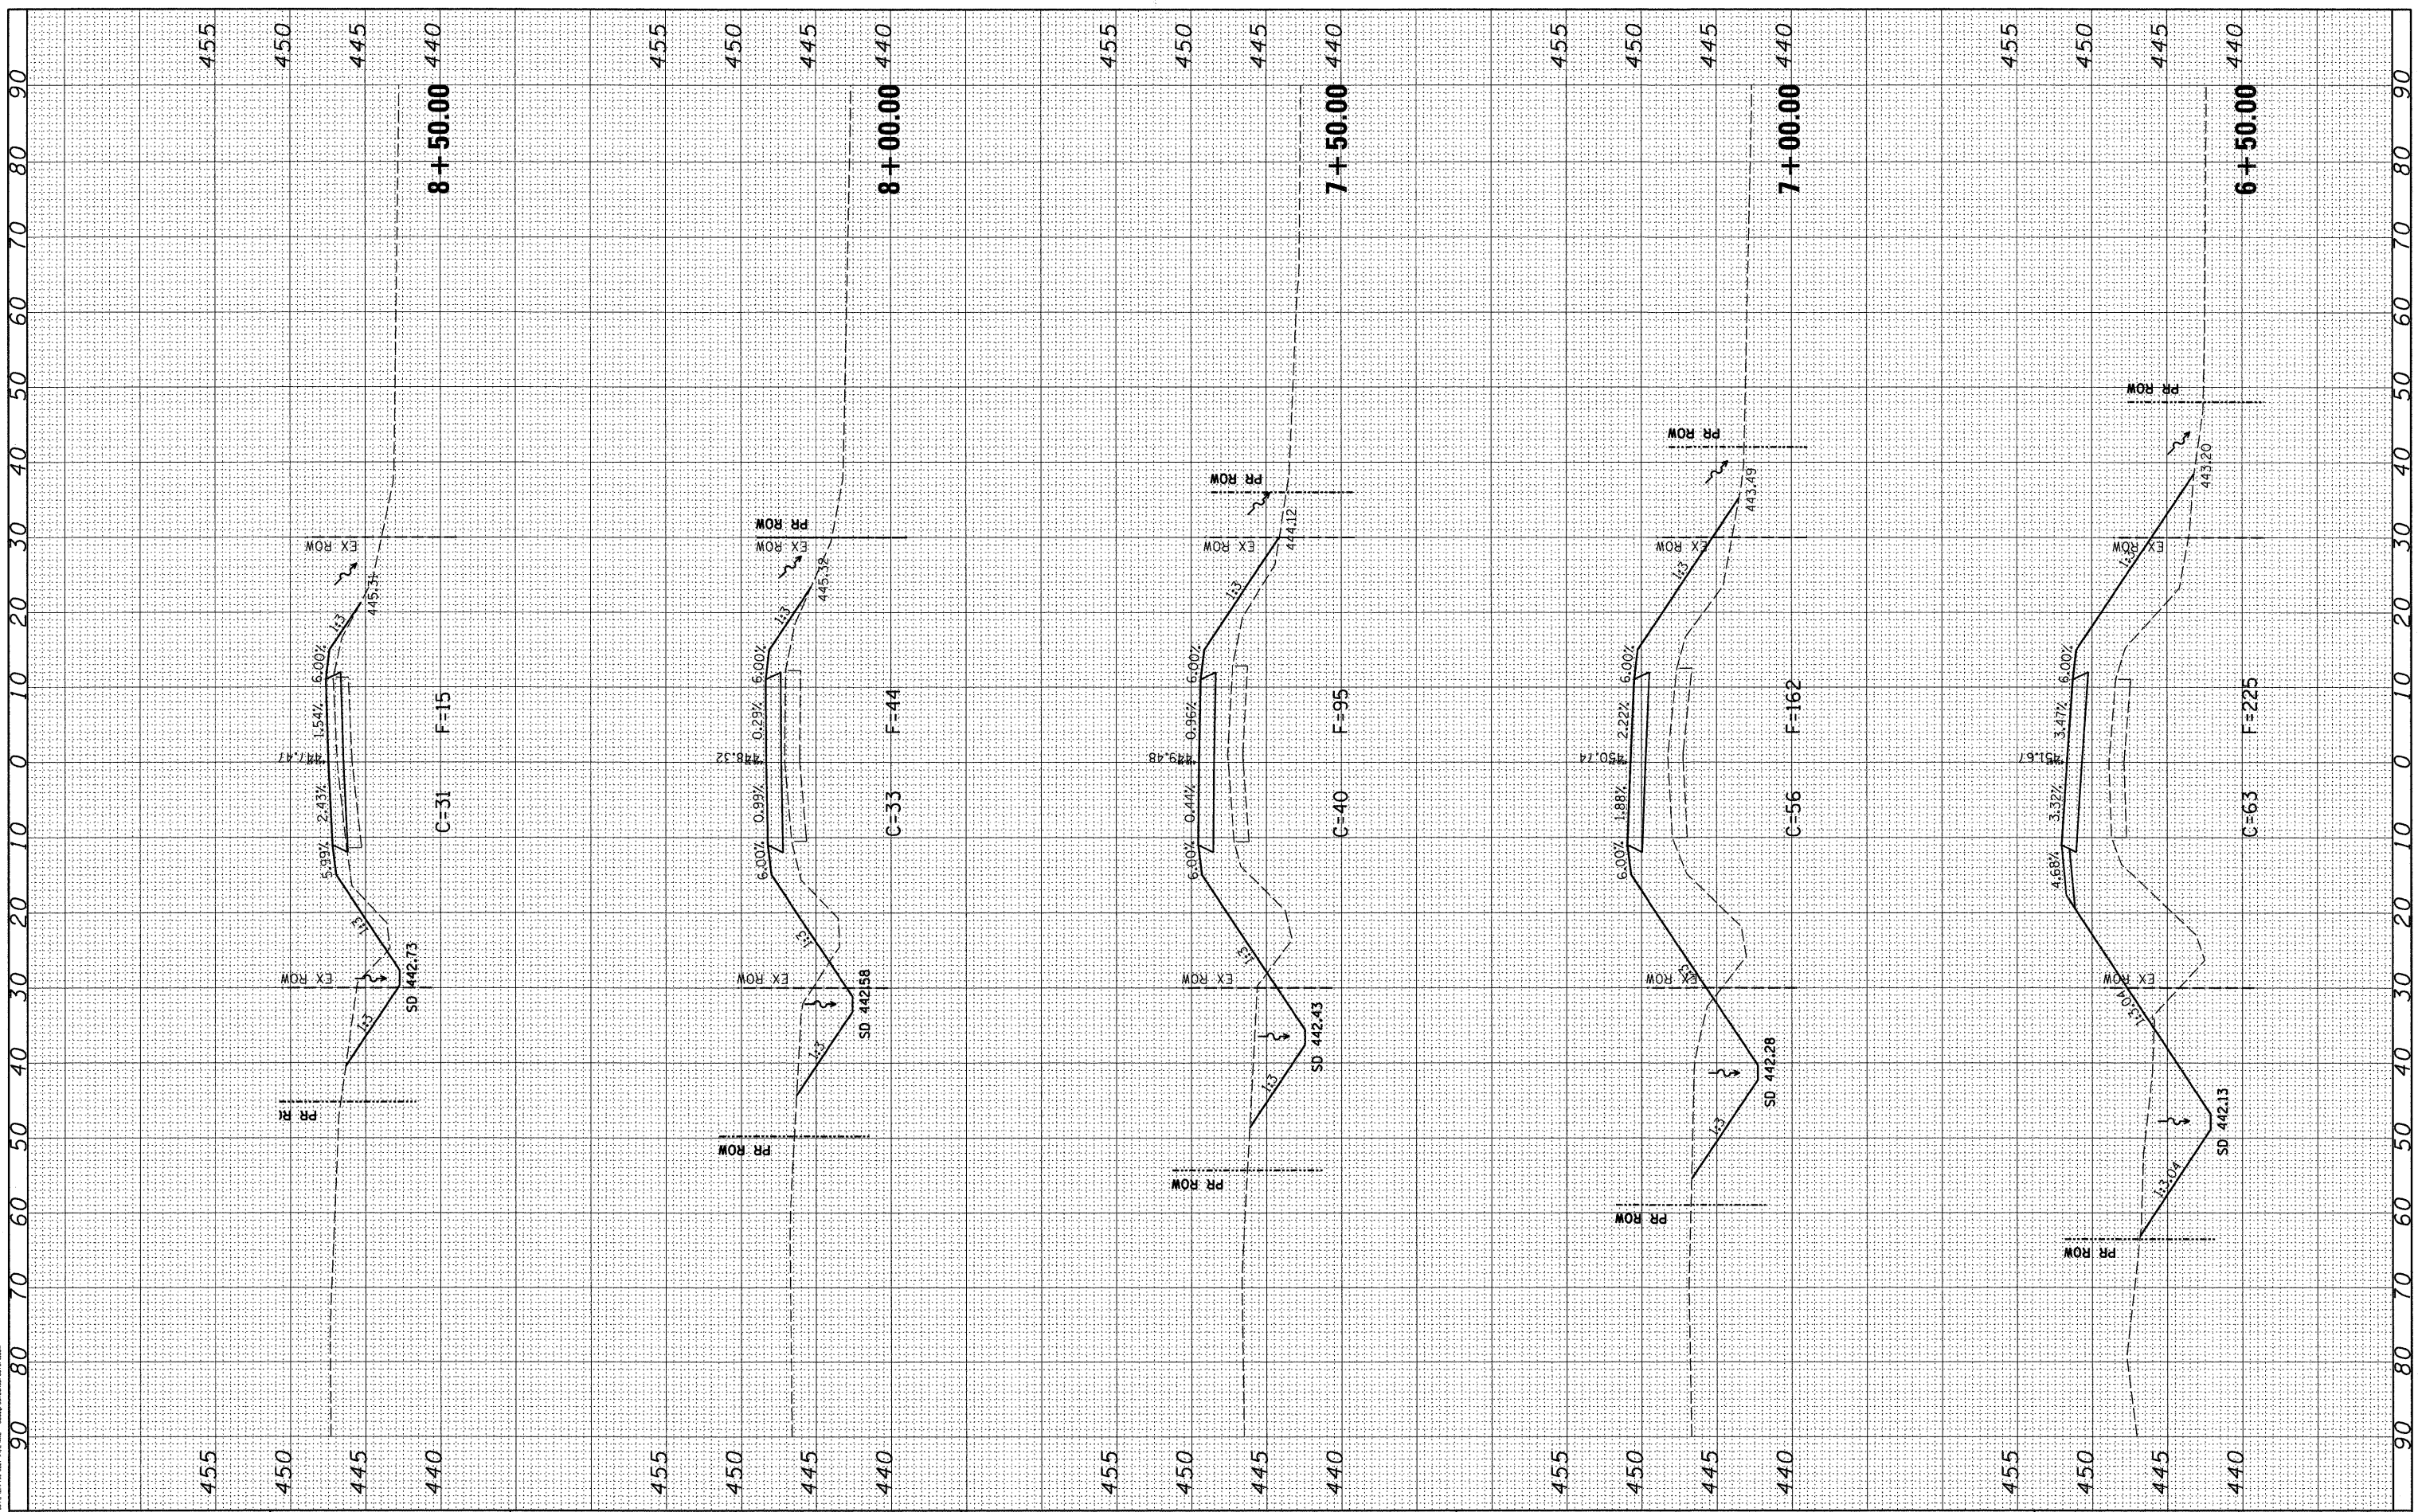

FILE NAME = J:\07258\CADD\CADsheets\07258-ht-xssh.t.dgn
 G&B PROJECT: 07258
 PLOT DRIVER = V81.TDS700_PS_LOCAL_IDOT.plt

USER NAME = Frankv	DESIGNED - WCB	REVISED -
PLLOT SCALE = 10.0000' / 1"	DRAWN - MDS	REVISED -
PLLOT DATE = 9/18/2009	CHECKED - WCB	REVISED -
	DATE - 7/14/09	REVISED -

**STATE OF ILLINOIS
 DEPARTMENT OF TRANSPORTATION**

FAS 454 - CROSS SECTIONS

SCALE: 1" = 10' SHEET NO. 4 OF 5 SHEETS STA. 6+50.00 TO STA. 8+50.00

F.A.S. RTE. 454	SECTION 04-00070-00-BR	COUNTY SCHUYLER	TOTAL SHEETS 30	SHEET NO. 29
FED. ROAD DIST. NO. ILLINOIS			CONTRACT NO. 93499	
ILLINOIS FED. AID PROJECT BRS-0454103				