

Fill Section-Construct as Shown on Station Cross Sections


**PROPOSED TYPICAL CROSS SECTION**

SANGAMON VALLEY TRAIL

STA 945+00.00	TO STA 951+00.00
STA 1005+18.90	TO STA 1013+81.27
STA 1015+18.87	TO STA 1016+00.00
STA 1018+00.00	TO STA 1020+50.00
STA 1083+50.00	TO STA 1085+50.00
STA 1104+00.00	TO STA 1106+50.00
STA 1184+50.00	TO STA 1188+55.68

**SHOULDER TRANSITIONS**

2' STA 945+00.00	TO 12' STA 945+50.00
12' STA 950+50.00	TO 2' STA 951+00.00
10' STA 1015+50	TO 2' STA 1016+00.00
2' STA 1018+00.00	TO 12' STA 1018+50.00
12' STA 1020+00.00	TO 2' STA 1020+50.00
2' STA 1083+50.00	TO 12' STA 1084+00.00
12' STA 1085+00.00	TO 2' STA 1085+50.00
2' STA 1104+00.00	TO 12' STA 1104+50.00
12' STA 1106+00.00	TO 2' STA 1106+50.00

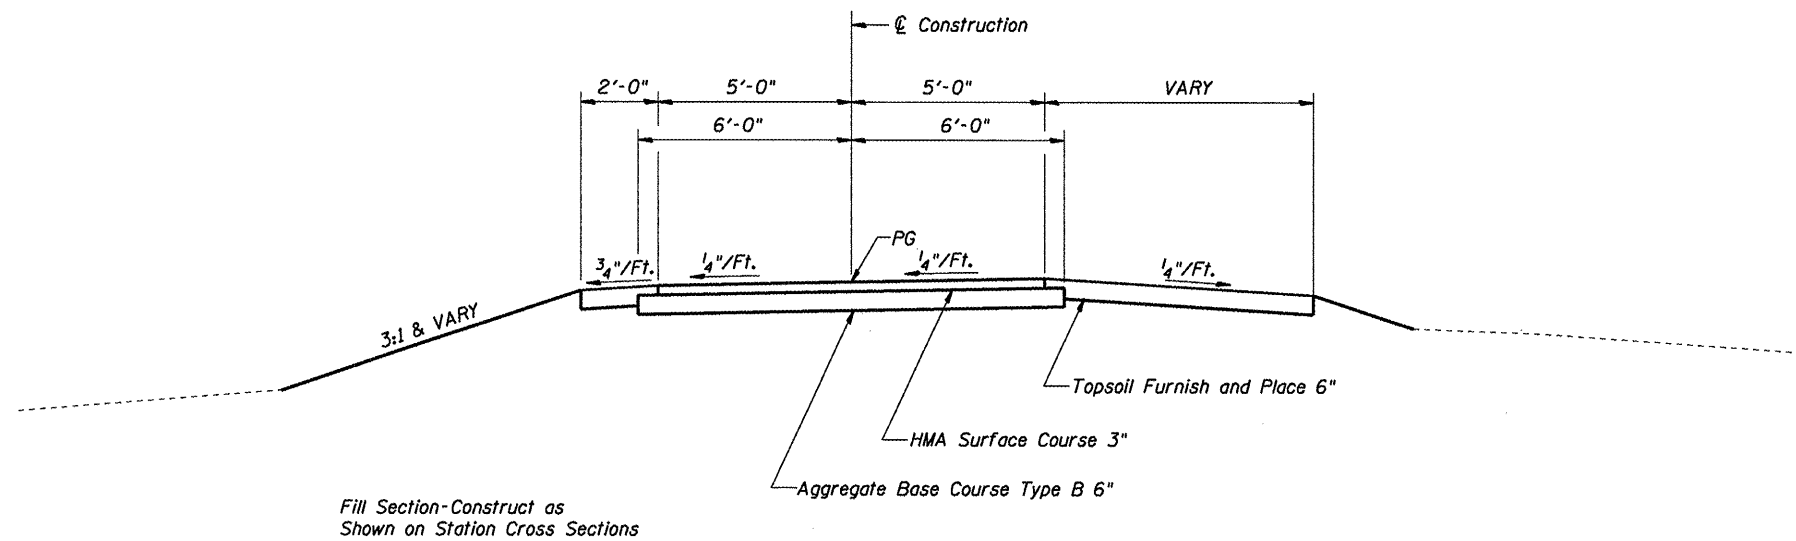


Fill Section-Construct as Shown on Station Cross Sections

**PROPOSED TYPICAL CROSS SECTION**

SANGAMON VALLEY TRAIL

STA 1004+50.00	TO STA 1005+18.90
STA 1013+81.27	TO STA 1015+18.87

SHOULDER TRANSITION  
2' STA 1004+50 TO 10' STA 1005+00

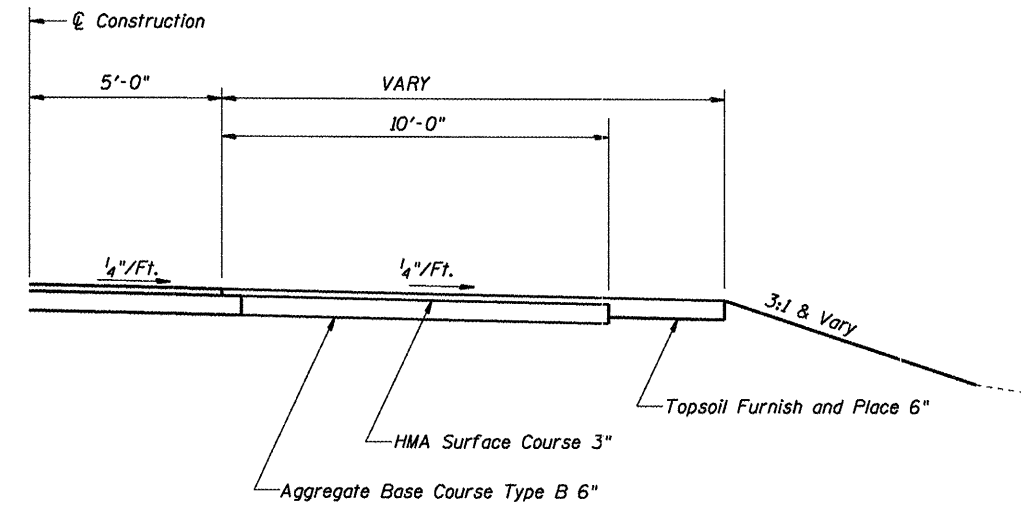

**PROPOSED TYPICAL CROSS SECTION**

REST AREA PAVING

RT STA 1010+00.00	TO STA 1010+50.00
LT STA 1079+50.00	TO STA 1080+00.00
LT STA 1121+50.00	TO STA 1122+00.00

CUMMINS ENGINEERING CORPORATION

JOB = 2192
FILE NAME = 2192typ.dgn
PLOT SCALE = 5.0000' / IN.
PLOT DATE = 6/5/2009

DESIGNED - NAK	REVISED
DRAWN - AJH	REVISED
CHECKED - NAK	REVISED
DATE - 1/21/2009	REVISED

SANGAMON VALLEY TRAIL

TYPICAL CROSS SECTIONS

F.A.S. RTE.	SECTION	COUNTY	TOTAL SHEETS	SHEET NO.
	05-00173-00-BT	SANGAMON	173	8
CONTRACT NO.				
FED. ROAD DIST. NO. ILLINOIS FED. AID PROJECT				

93522