



DATE	
BY	
REVISIONS	
PLANNED	
ALIGNED	
CHECKED	
NO. _____	
NOTE BOOK	
NO. _____	
FILE NAME	

DATE	
BY	
REVISIONS	
PLANNED	
CHECKED	
NO. _____	
NOTE BOOK	
NO. _____	
FILE NAME	

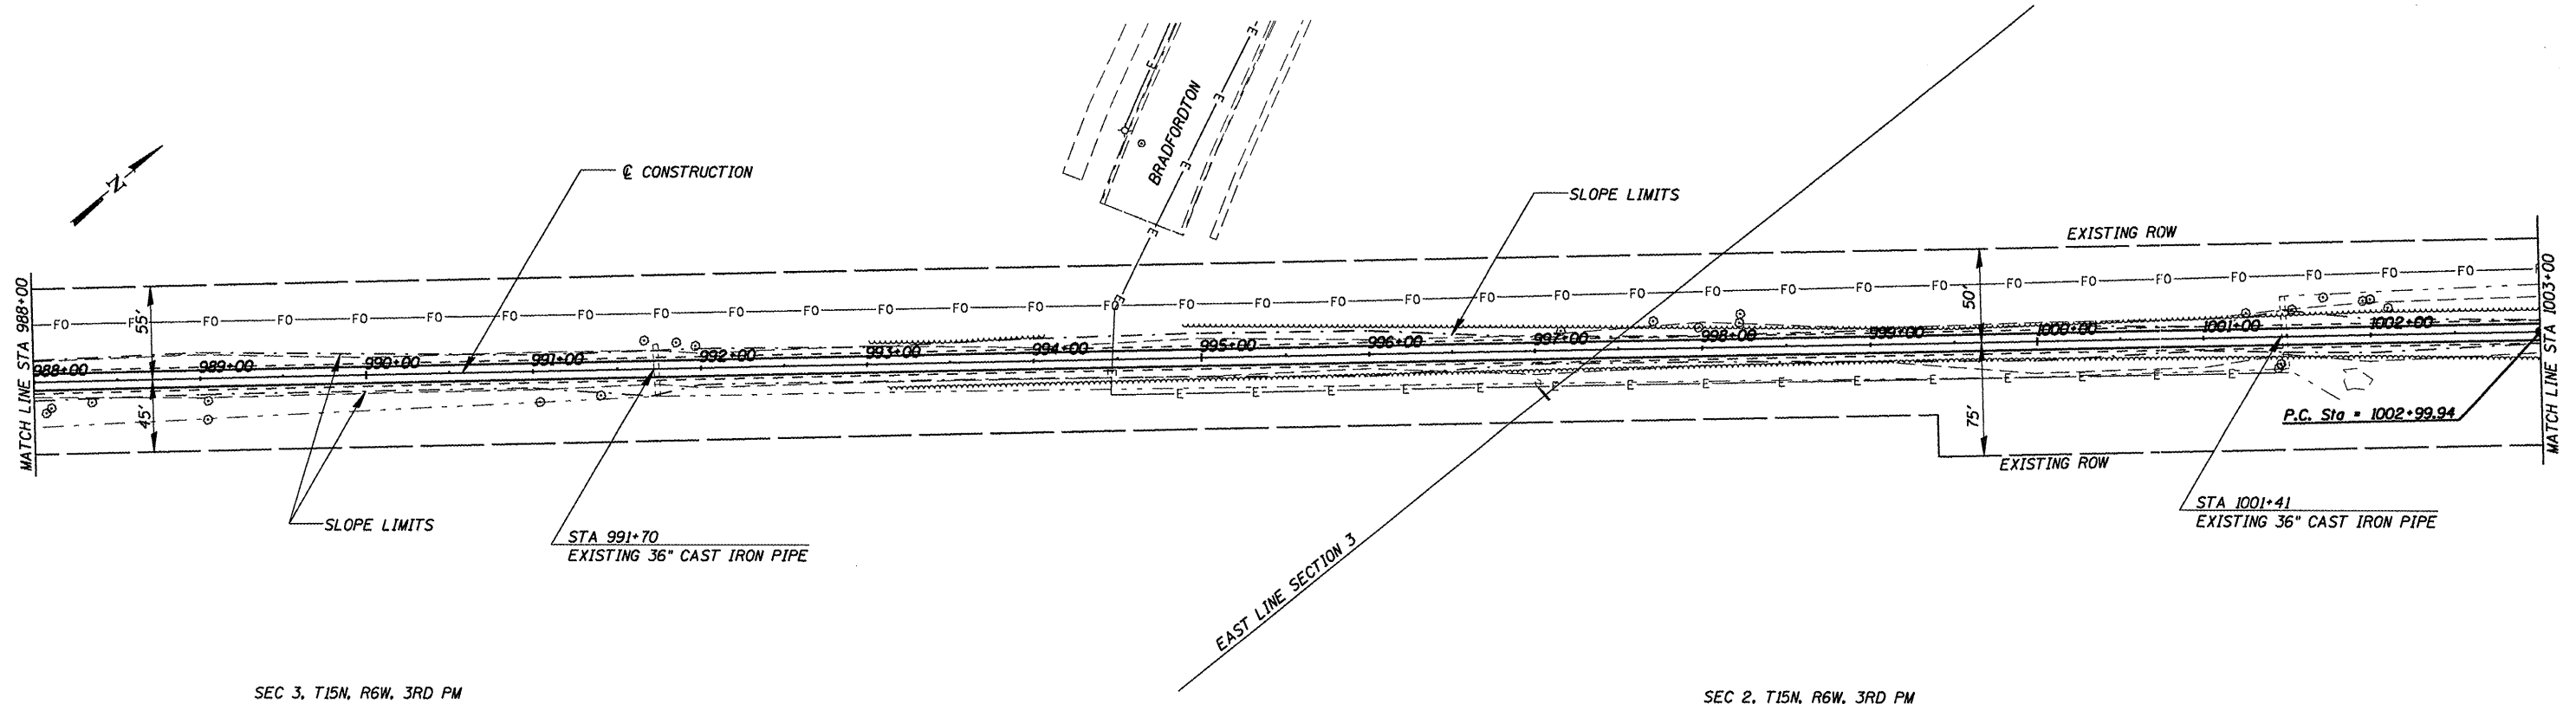

SEC 3, T15N, R6W, 3RD PM

SEC 2, T15N, R6W, 3RD PM

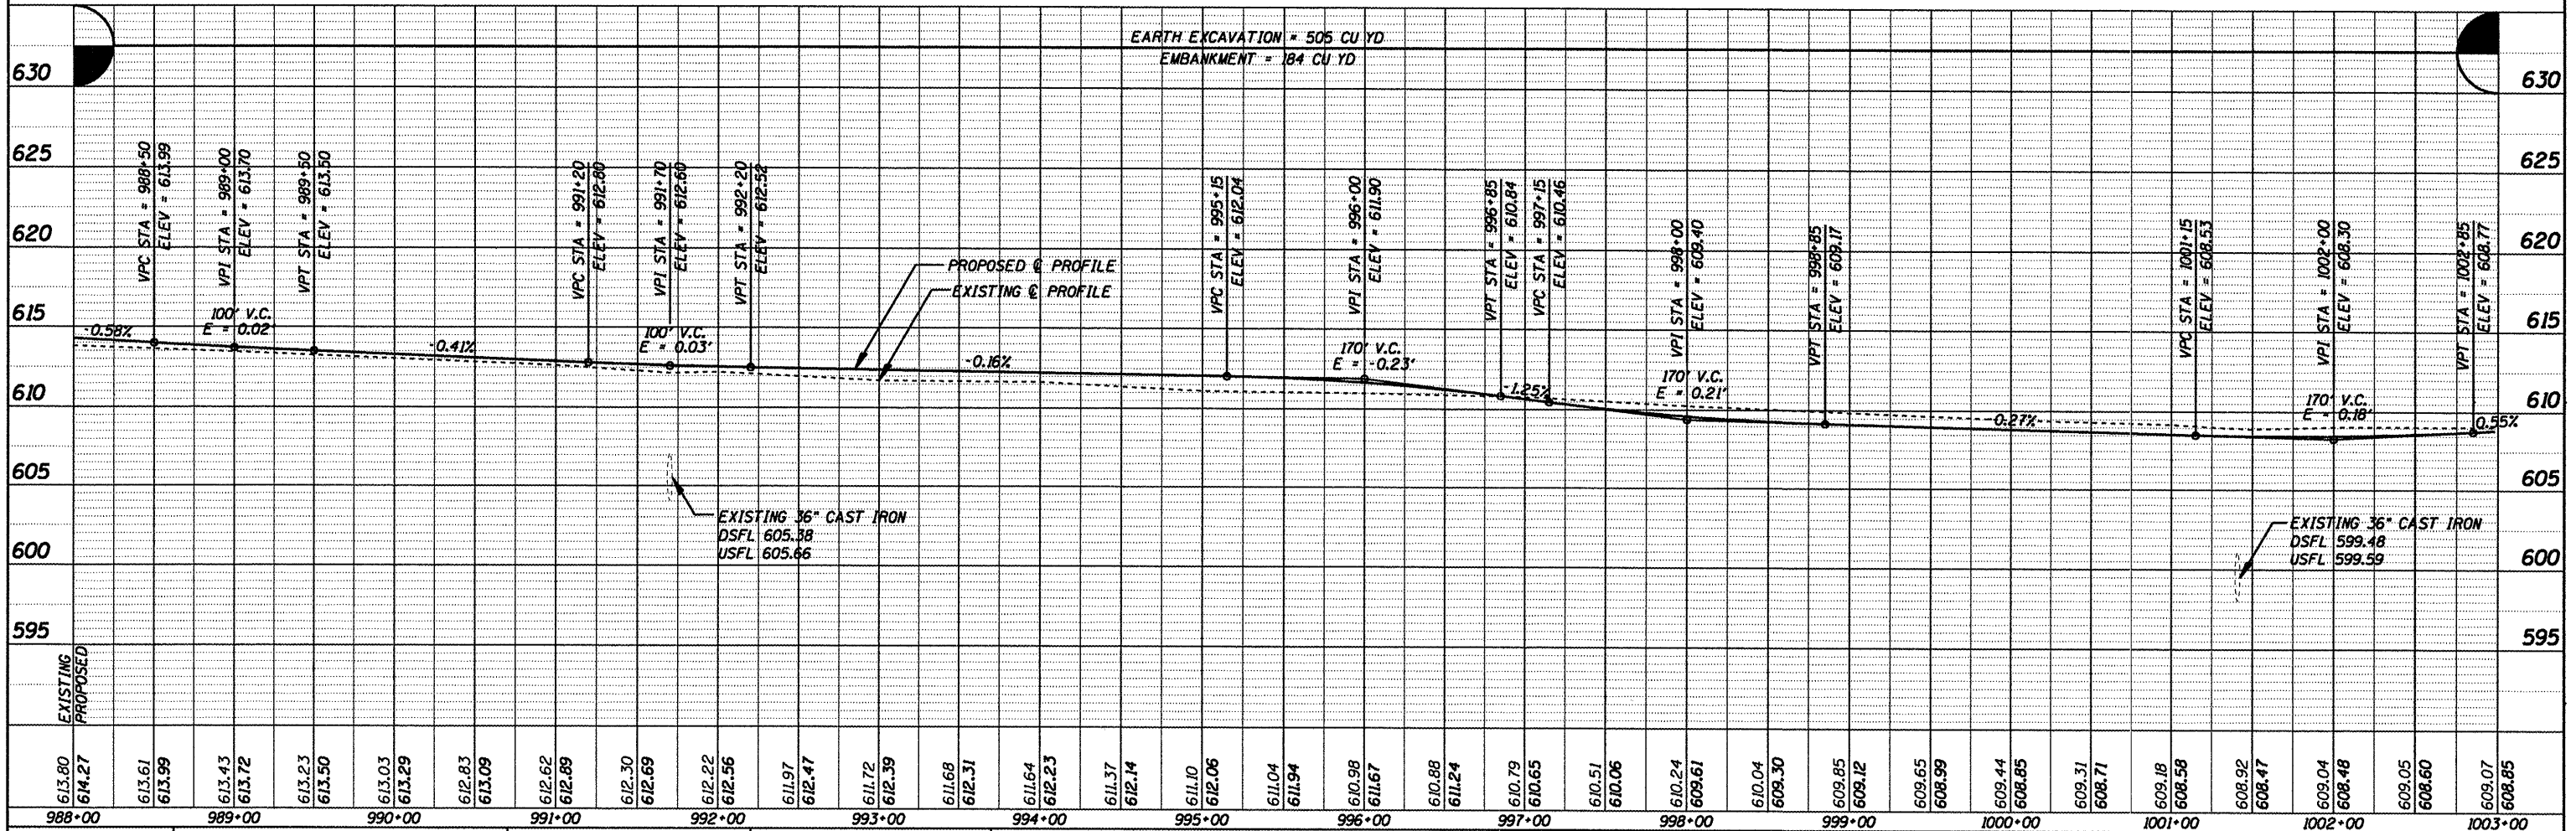

CUMMINS ENGINEERING CORPORATION

JOB = 2192
 FILE NAME = p&p990.dgn
 PLOT SCALE = 1/8" = 100'-0" / IN.
 PLOT DATE = 6/5/2009

DESIGNED - NAK
 DRAWN - AJH
 CHECKED - NAK
 DATE - 1/22/2009

REVISED -
 REVISED -
 REVISED -
 REVISED -

SANGAMON VALLEY TRAIL

PLAN & PROFILE

SCALE: SHEET NO. OF SHEETS STA. TO STA.

F.A.S. RTE.	SECTION	COUNTY	TOTAL SHEETS	SHEET NO.
	05-00173-00-BT	SANGAMON	173	25
CONTRACT NO.			03522	
FED. ROAD DIST. NO. [ILLINOIS] FED. AID PROJECT				