



DATE	
BY	
PLAN	SURVEYED
	PLOTTED
	NOTE BOOK
	NO. _____
	FILE NAME
	NO. _____

DATE	
BY	
PROFILE	SURVEYED
	PLOTTED
	NOTE BOOK
	NO. _____
	FILE NAME
	NO. _____

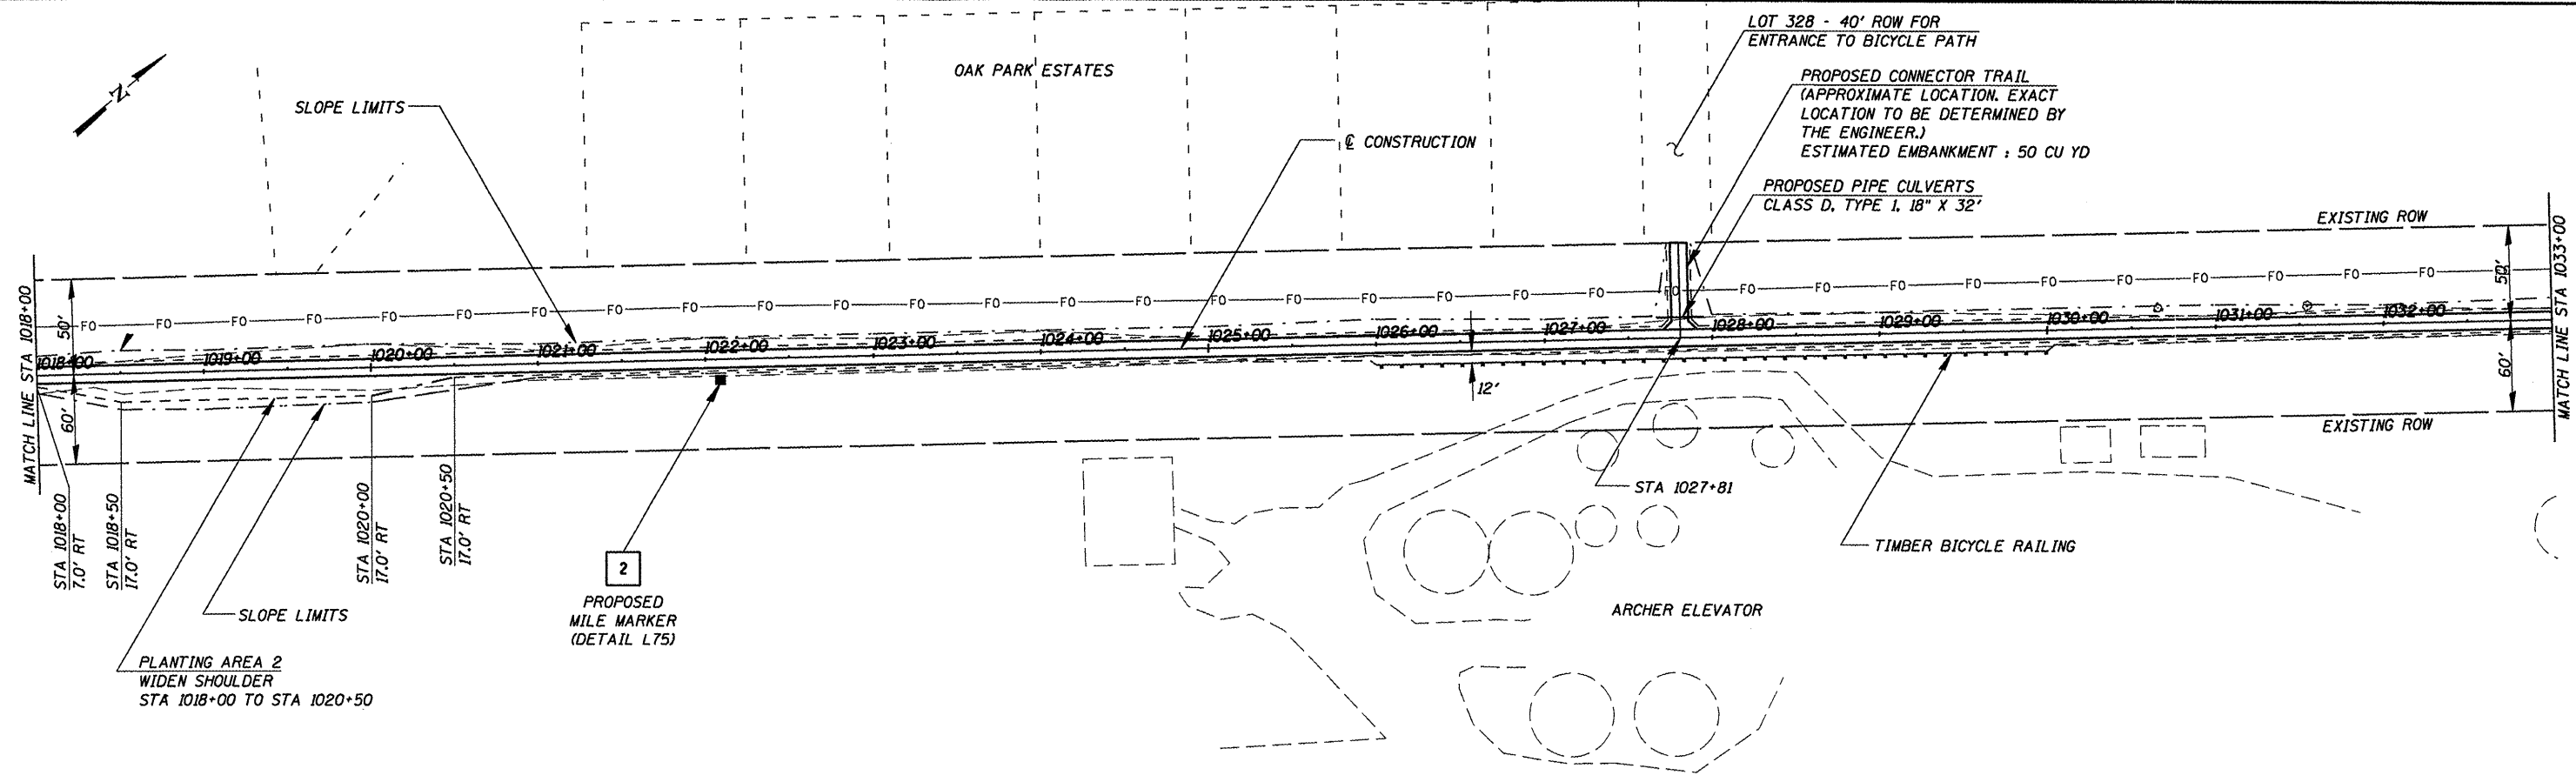

SEC 2, T15N, R6W, 3RD PM

EARTH EXCAVATION = 161 CU YD
EMBANKMENT = 295 CU YD

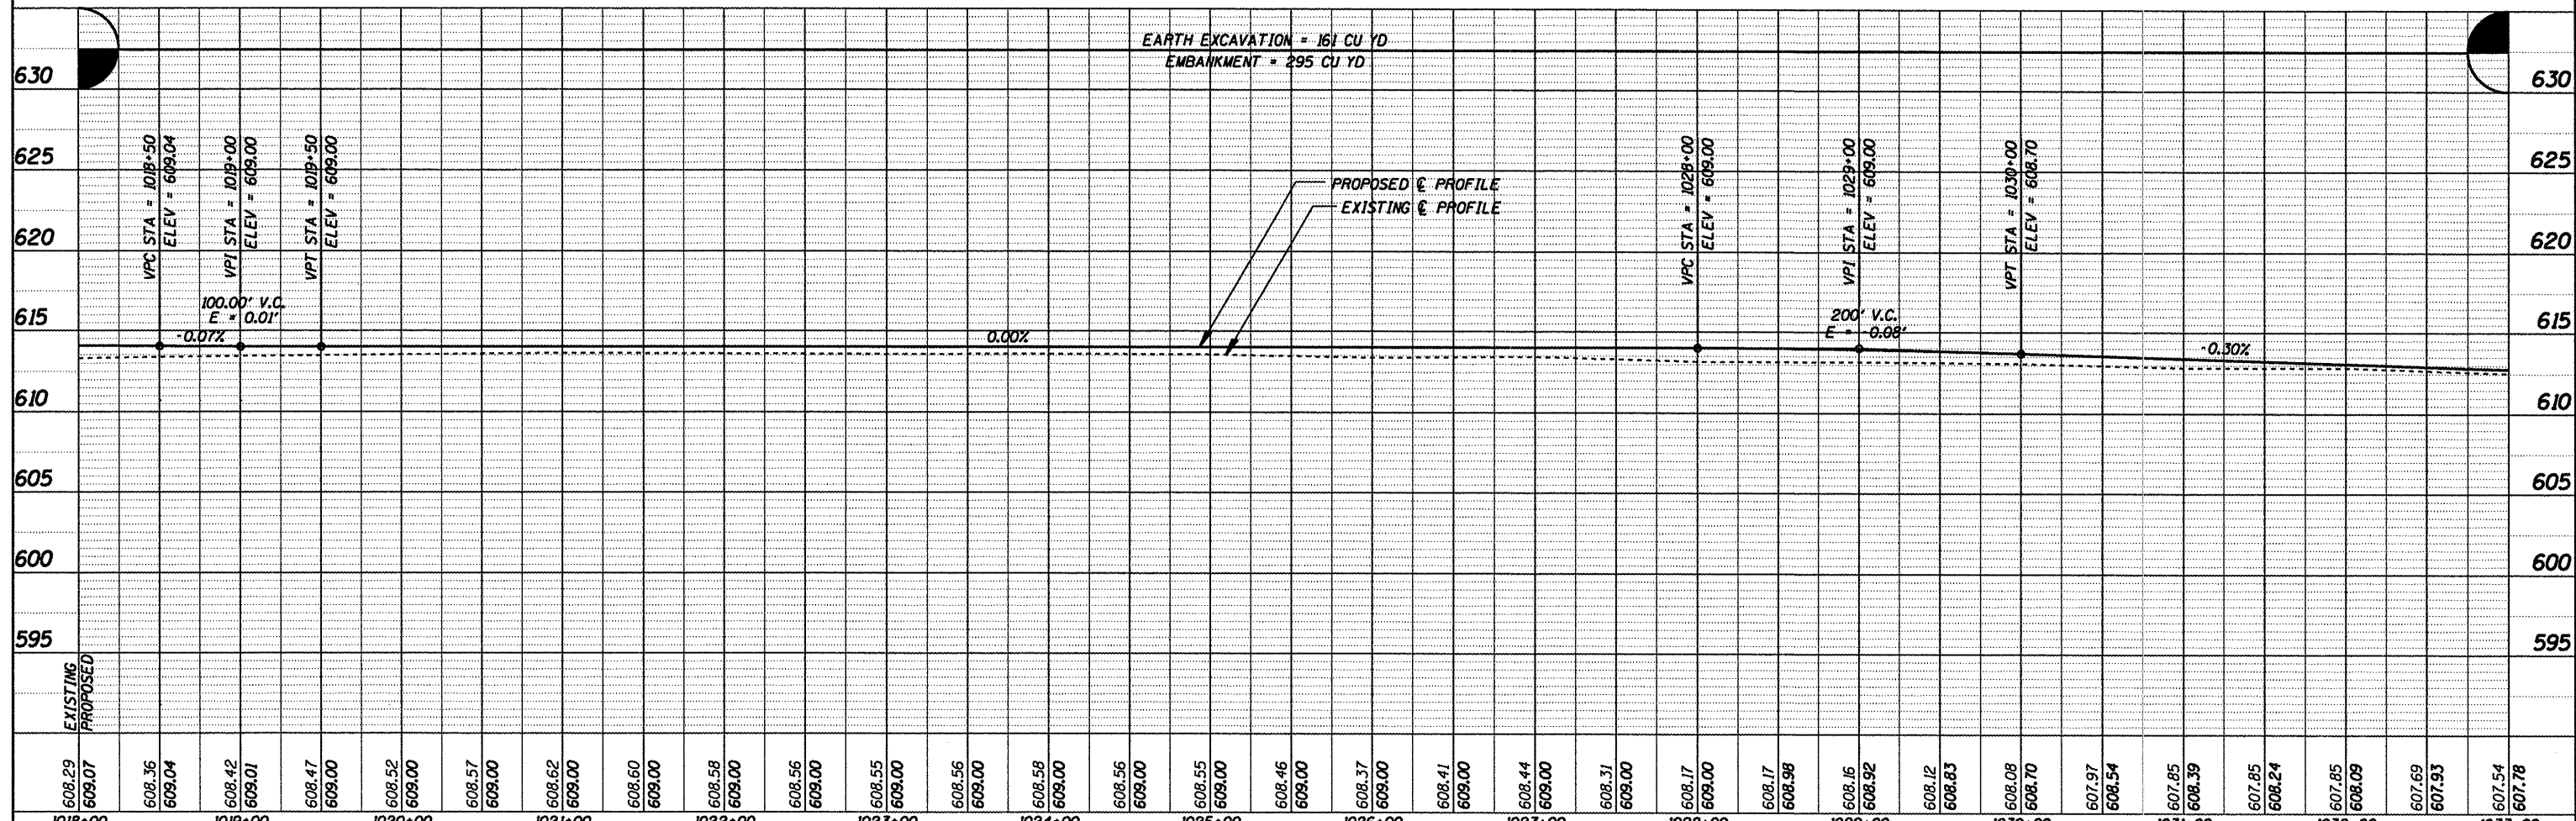

1018+00	1019+00	1020+00	1021+00	1022+00	1023+00	1024+00	1025+00	1026+00	1027+00	1028+00	1029+00	1030+00	1031+00	1032+00	1033+00	
608.29	609.07	608.36	609.04	608.42	609.01	608.47	609.00	608.52	609.00	608.57	609.00	608.62	609.00	608.60	609.00	608.58	609.00	608.56	609.00	608.55	609.00	608.56	609.00	608.58	609.00	608.56	609.00	608.55	609.00	608.46	609.00	608.37	609.00	608.41	609.00	608.44	609.00	608.31	609.00	608.17	609.00	608.17	609.00	608.16	609.00	608.12	609.00	608.08	609.00	607.97	609.00	607.85	609.00	607.85	609.00	607.85	609.00	607.85	609.00	607.69	609.00	607.54	609.00	607.78	609.00

CUMMINS ENGINEERING CORPORATION

JOB = 2192
FILE NAME = p8pl020.dgn
PLOT SCALE = 1/8" = 1' / IN.
PLDT DATE = 8/5/2009

DESIGNED - NAK
DRAWN - AJH
CHECKED - NAK
DATE - 1/22/2009

REVISED -
REVISED -
REVISED -
REVISED -

SANGAMON VALLEY TRAIL

PLAN & PROFILE

SCALE: SHEET NO. OF SHEETS STA. 1018+00 TO STA. 1033+00

F.A.S. RTE.	SECTION	COUNTY	TOTAL SHEETS	SHEET NO.
	05-00173-00-BT	SANGAMON	173	27
CONTRACT NO.			93522	
FED. ROAD DIST. NO. [ILLINOIS] FED. AID PROJECT				