


DATE	
BY	
REVISIONS	
NO.	
PLAN	
NO.	
NOTE BOOK	
NO.	
DATE	
BY	
REVISIONS	
NO.	
PROFILE	
NO.	
NOTE BOOK	
NO.	
DATE	
BY	
REVISIONS	
NO.	

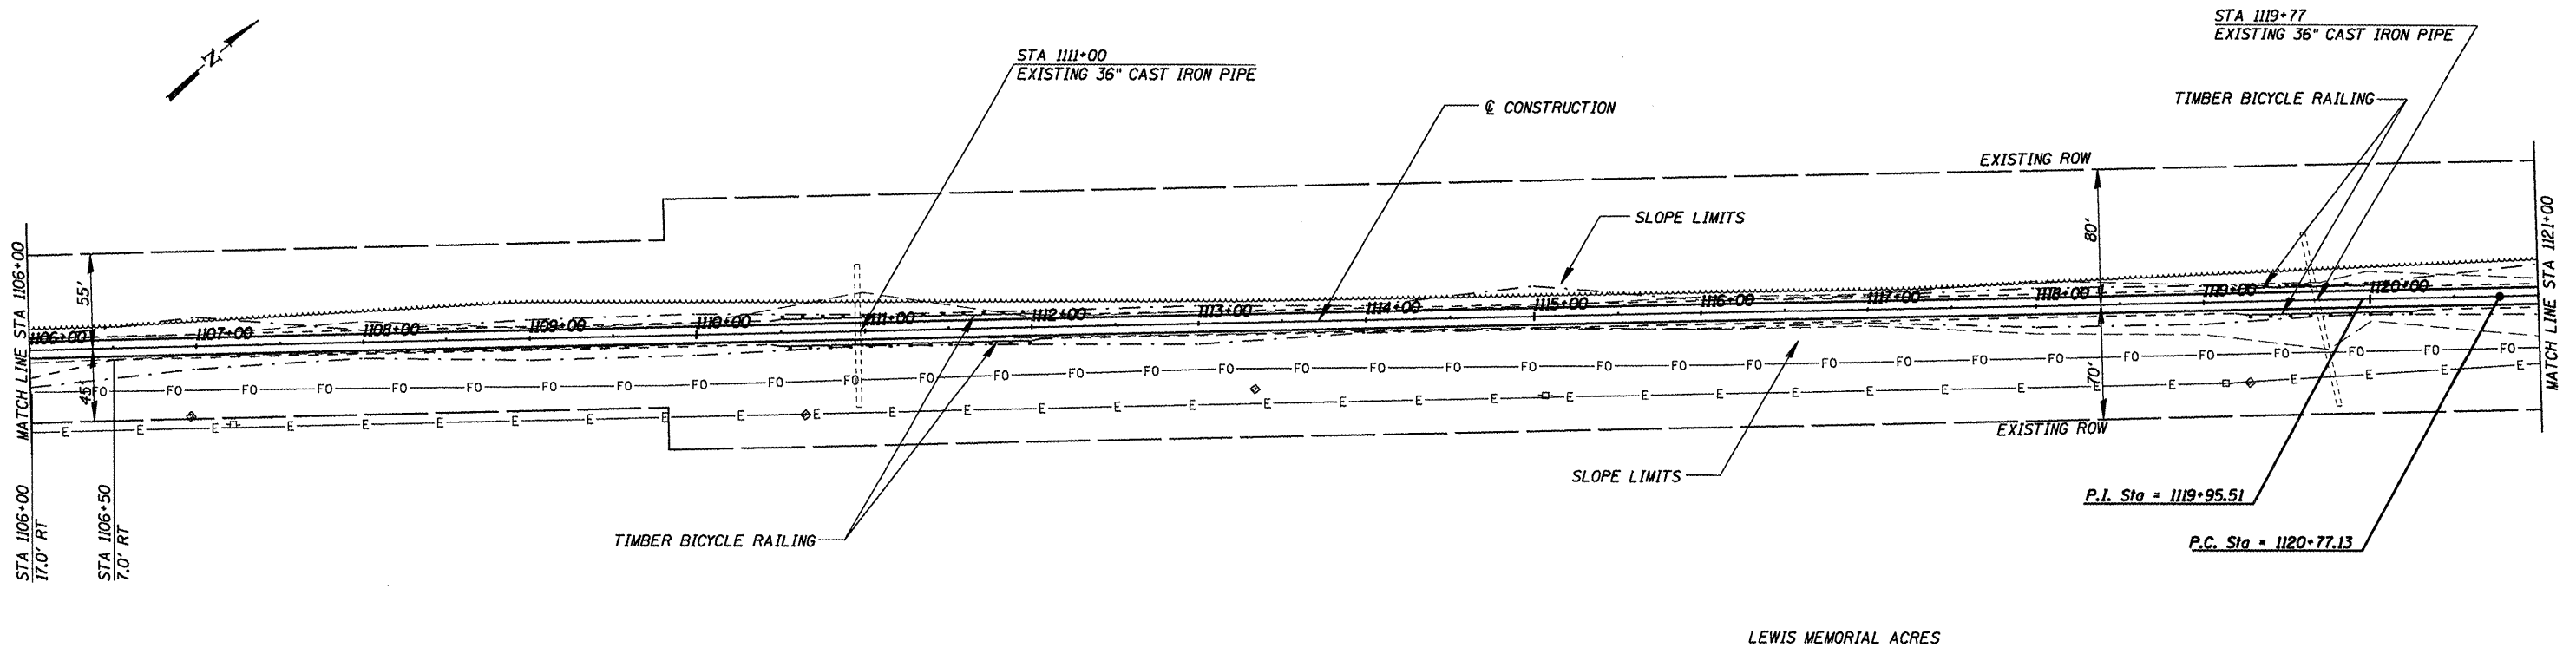


B.M.#17 R.R. SPIKE NAIL IN POWER POLE
47.2' RT. STA. 1107+21.2
ELEV. = 588.06

SEC 36, T16N, R6W, 3RD PM

B.M.#18 SPIKE NAIL IN POWER POLE
47.5' RT. STA. 1115+16.0
ELEV. = 582.92

DATE	
BY	
REVISIONS	
NO.	
PROFILE	
NO.	
NOTE BOOK	
NO.	
DATE	
BY	
REVISIONS	
NO.	

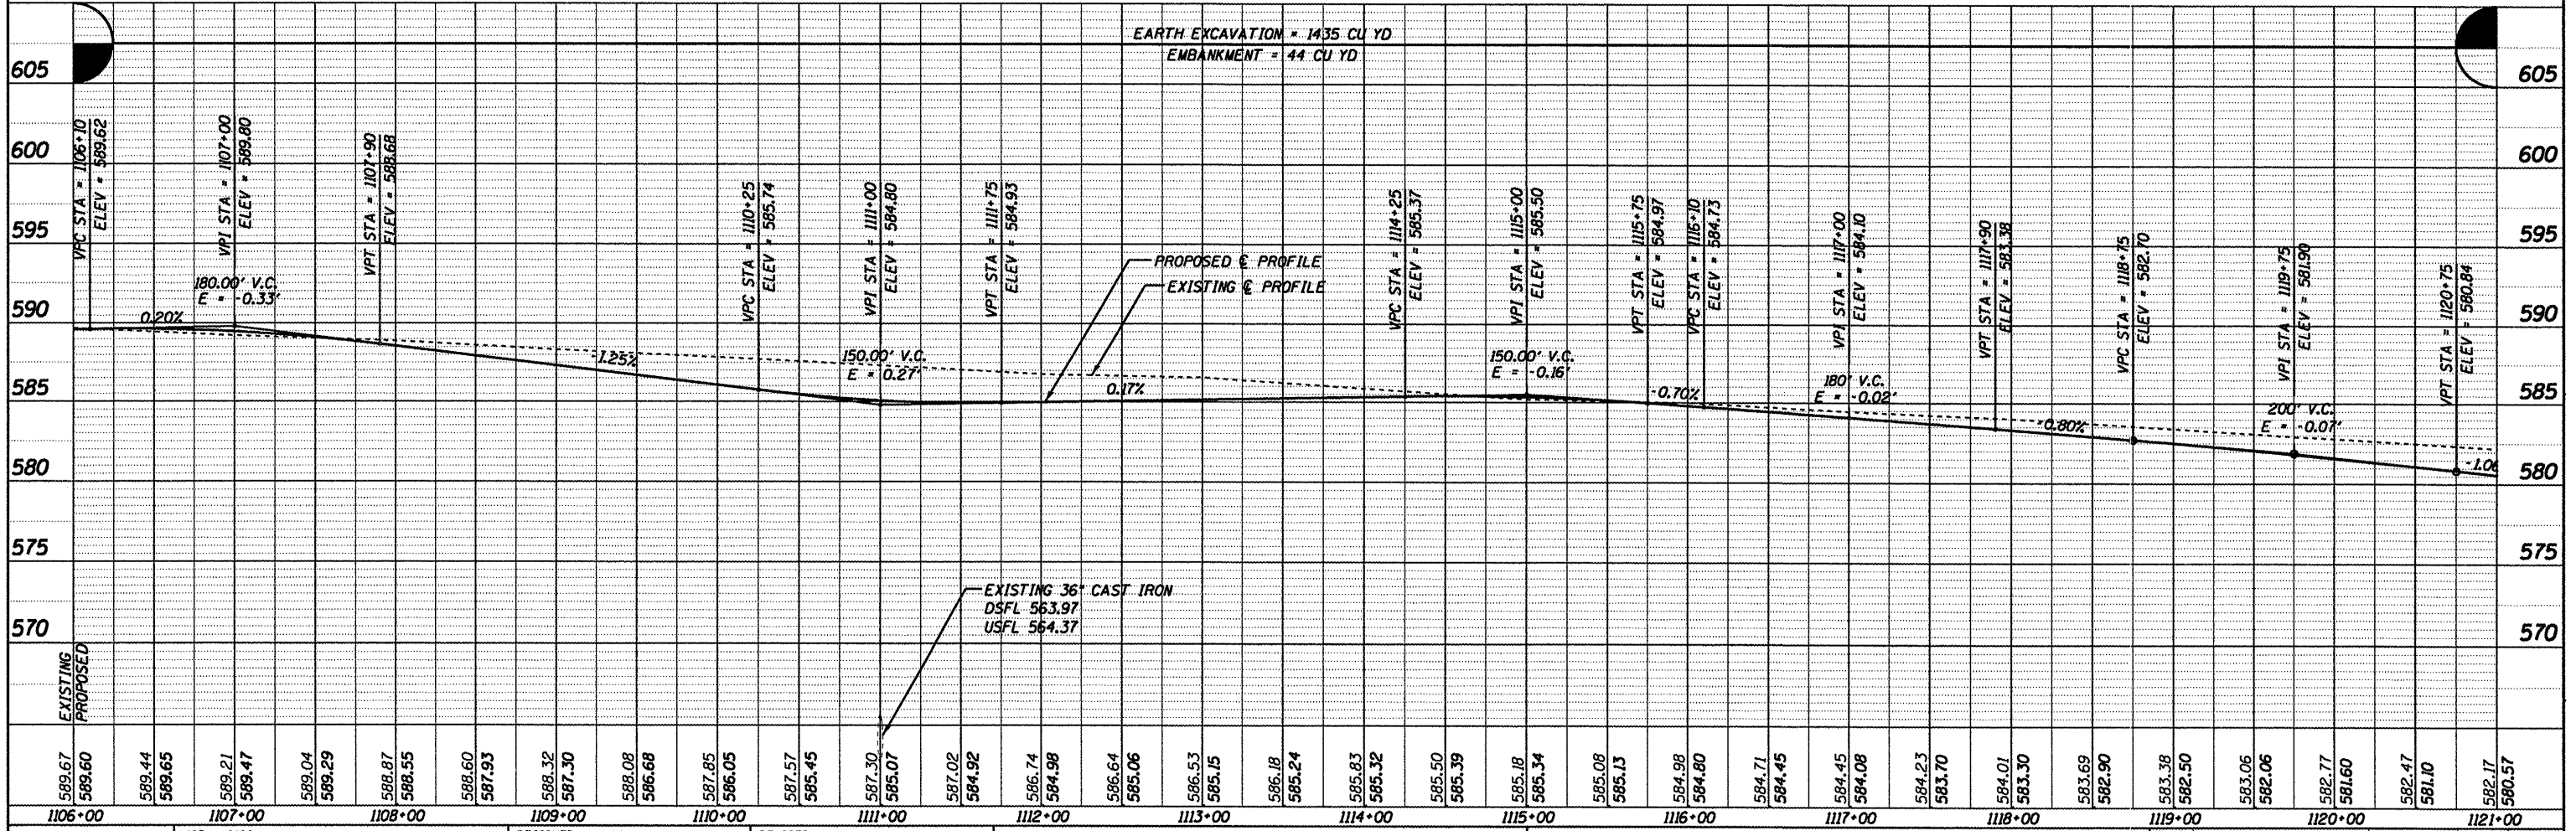

CUMMINS
ENGINEERING
CORPORATION

JOB = 2192
FILE NAME = p&p1110.dgn
PLOT SCALE = 1/8\"/>

DESIGNED - NAK	REVISED -
DRAWN - AJH	REVISED -
CHECKED - NAK	REVISED -
DATE - 1/22/2009	REVISED -

SANGAMON VALLEY TRAIL

PLAN & PROFILE

SCALE: SHEET NO. OF SHEETS STA. 1106+00 TO STA. 1121+00

F.A.S. RTE.	SECTION	COUNTY	TOTAL SHEETS	SHEET NO.
	05-00173-00-BT	SANGAMON	173	33
CONTRACT NO.				
FED. ROAD DIST. NO. ILLINOIS FED. AID PROJECT				

03522