


DATE	BY
DESIGNED	NAK
CHECKED	AJH
PLotted	
NOTE BOOK NO.	
FILE NAME	

DATE	BY
DESIGNED	NAK
CHECKED	AJH
PLotted	
NOTE BOOK NO.	
FILE NAME	

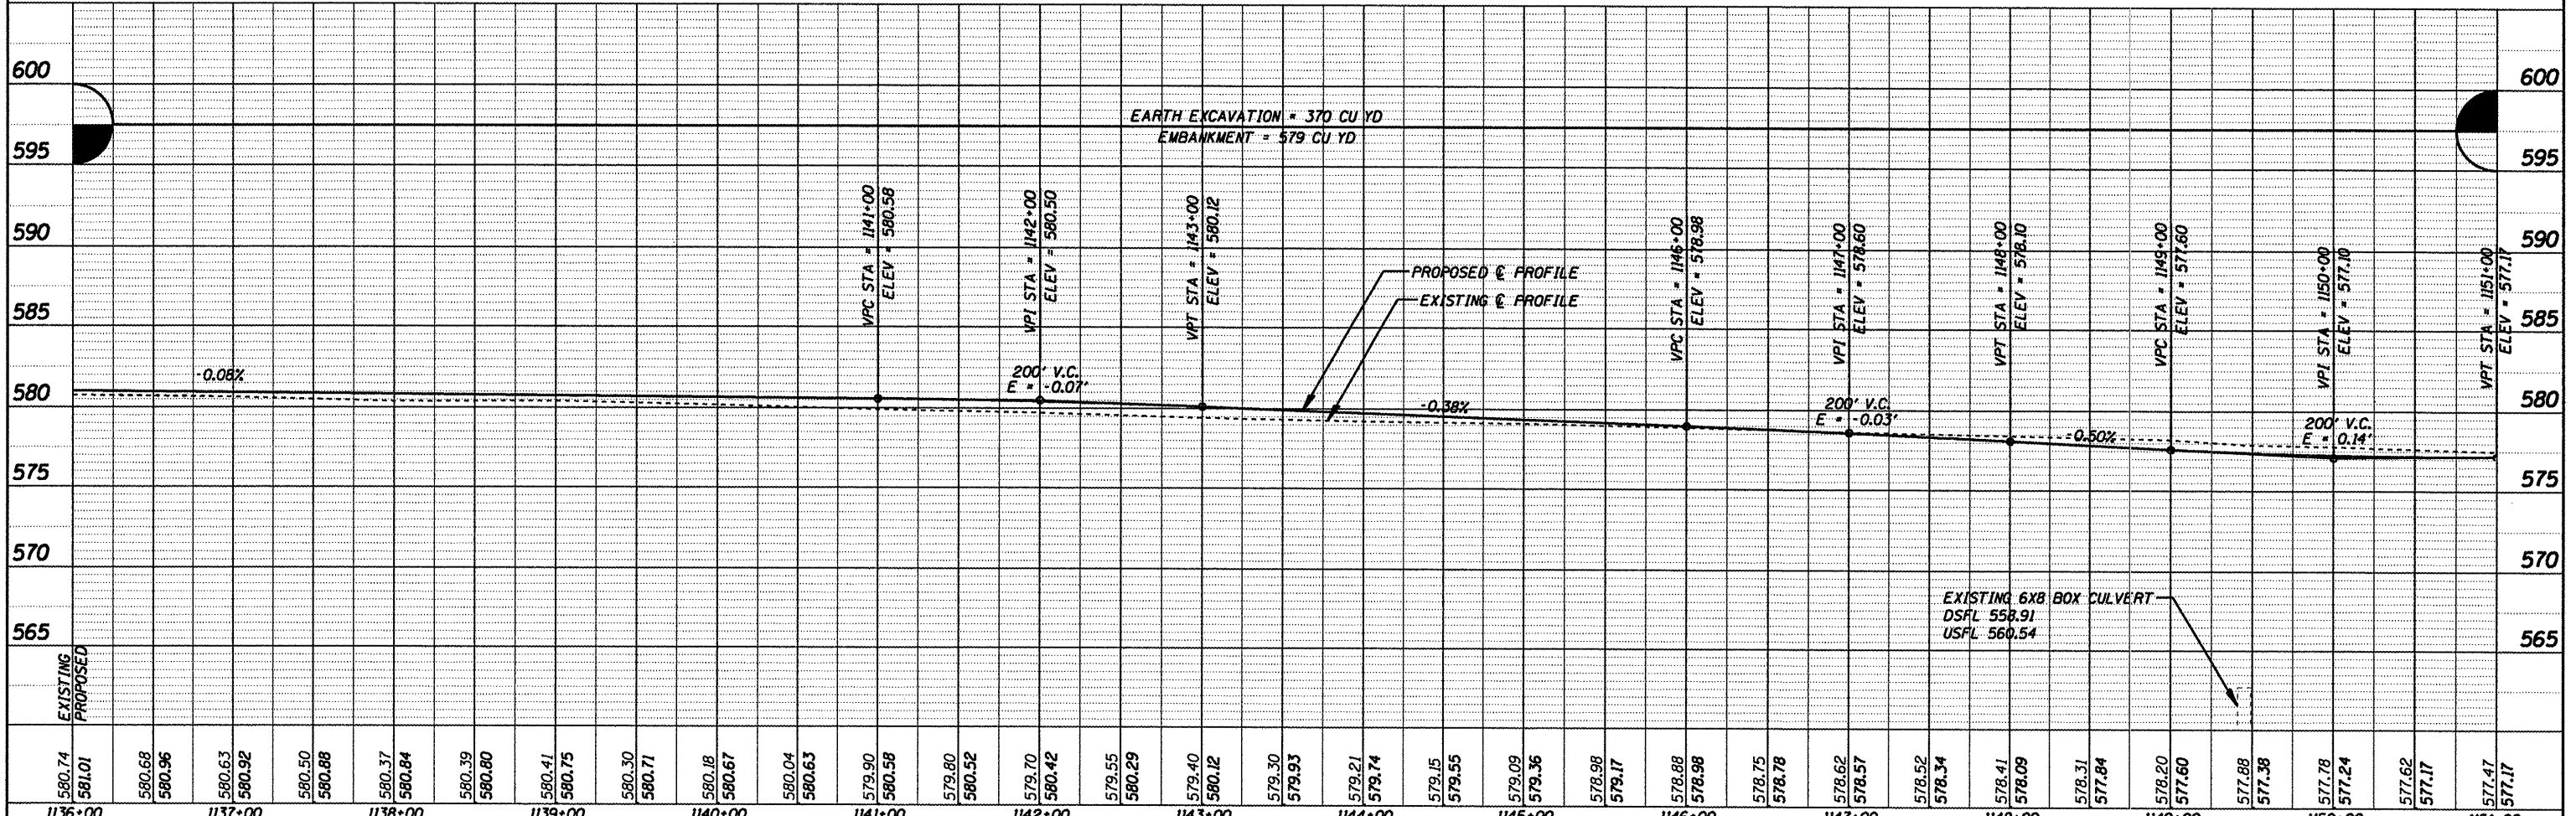

1136+00	1137+00	1138+00	1139+00	1140+00	1141+00	1142+00	1143+00	1144+00	1145+00	1146+00	1147+00	1148+00	1149+00	1150+00	1151+00
580.74	581.01	580.68	580.96	580.63	580.92	580.50	580.88	580.37	580.84	580.39	580.80	580.41	580.75	580.30	580.71
580.68	580.96	580.63	580.92	580.50	580.88	580.37	580.84	580.39	580.80	580.41	580.75	580.30	580.71	580.18	580.67
580.04	580.63	579.90	580.58	579.80	580.52	579.70	580.42	579.55	580.29	579.40	580.12	579.30	579.93	579.21	579.74
579.15	579.55	579.09	579.36	578.98	579.17	578.88	578.98	578.75	578.78	578.62	578.57	578.52	578.34	578.41	578.09
578.31	577.84	578.20	577.60	577.88	577.38	577.78	577.24	577.62	577.17	577.47	577.17				

CUMMINS ENGINEERING CORPORATION

JOB = 2192
 FILE NAME = p&pl140.dgn
 PLOT SCALE = 100.000' / IN.
 PLOT DATE = 8/5/2009

DESIGNED - NAK
 DRAWN - AJH
 CHECKED - NAK
 DATE - 1/22/2009

REVISED -
 REVISED -
 REVISED -
 REVISED -

SANGAMON VALLEY TRAIL

PLAN & PROFILE

SCALE: SHEET NO. OF SHEETS STA. 1136+00 TO STA. 1151+00

F.A.S. RTE.	SECTION	COUNTY	TOTAL SHEETS	SHEET NO.
	05-00173-00-BT	SANGAMON	173	35
CONTRACT NO.			93522	