


PAVEMENT MARKING LEGEND

- ① PAINT PAVEMENT MARKING LINE-4"
- ② PAINT PAVEMENT MARKING LINE-6"
- ③ PAINT PAVEMENT MARKING LINE-12"
- ④ PAINT PAVEMENT MARKING LINE-24"
- ⑤ PAINT PAVEMENT MARKING LINE-LETTERS & SYMBOLS

•  • BOLLARDS - SEE SHEET 63 FOR DETAILS

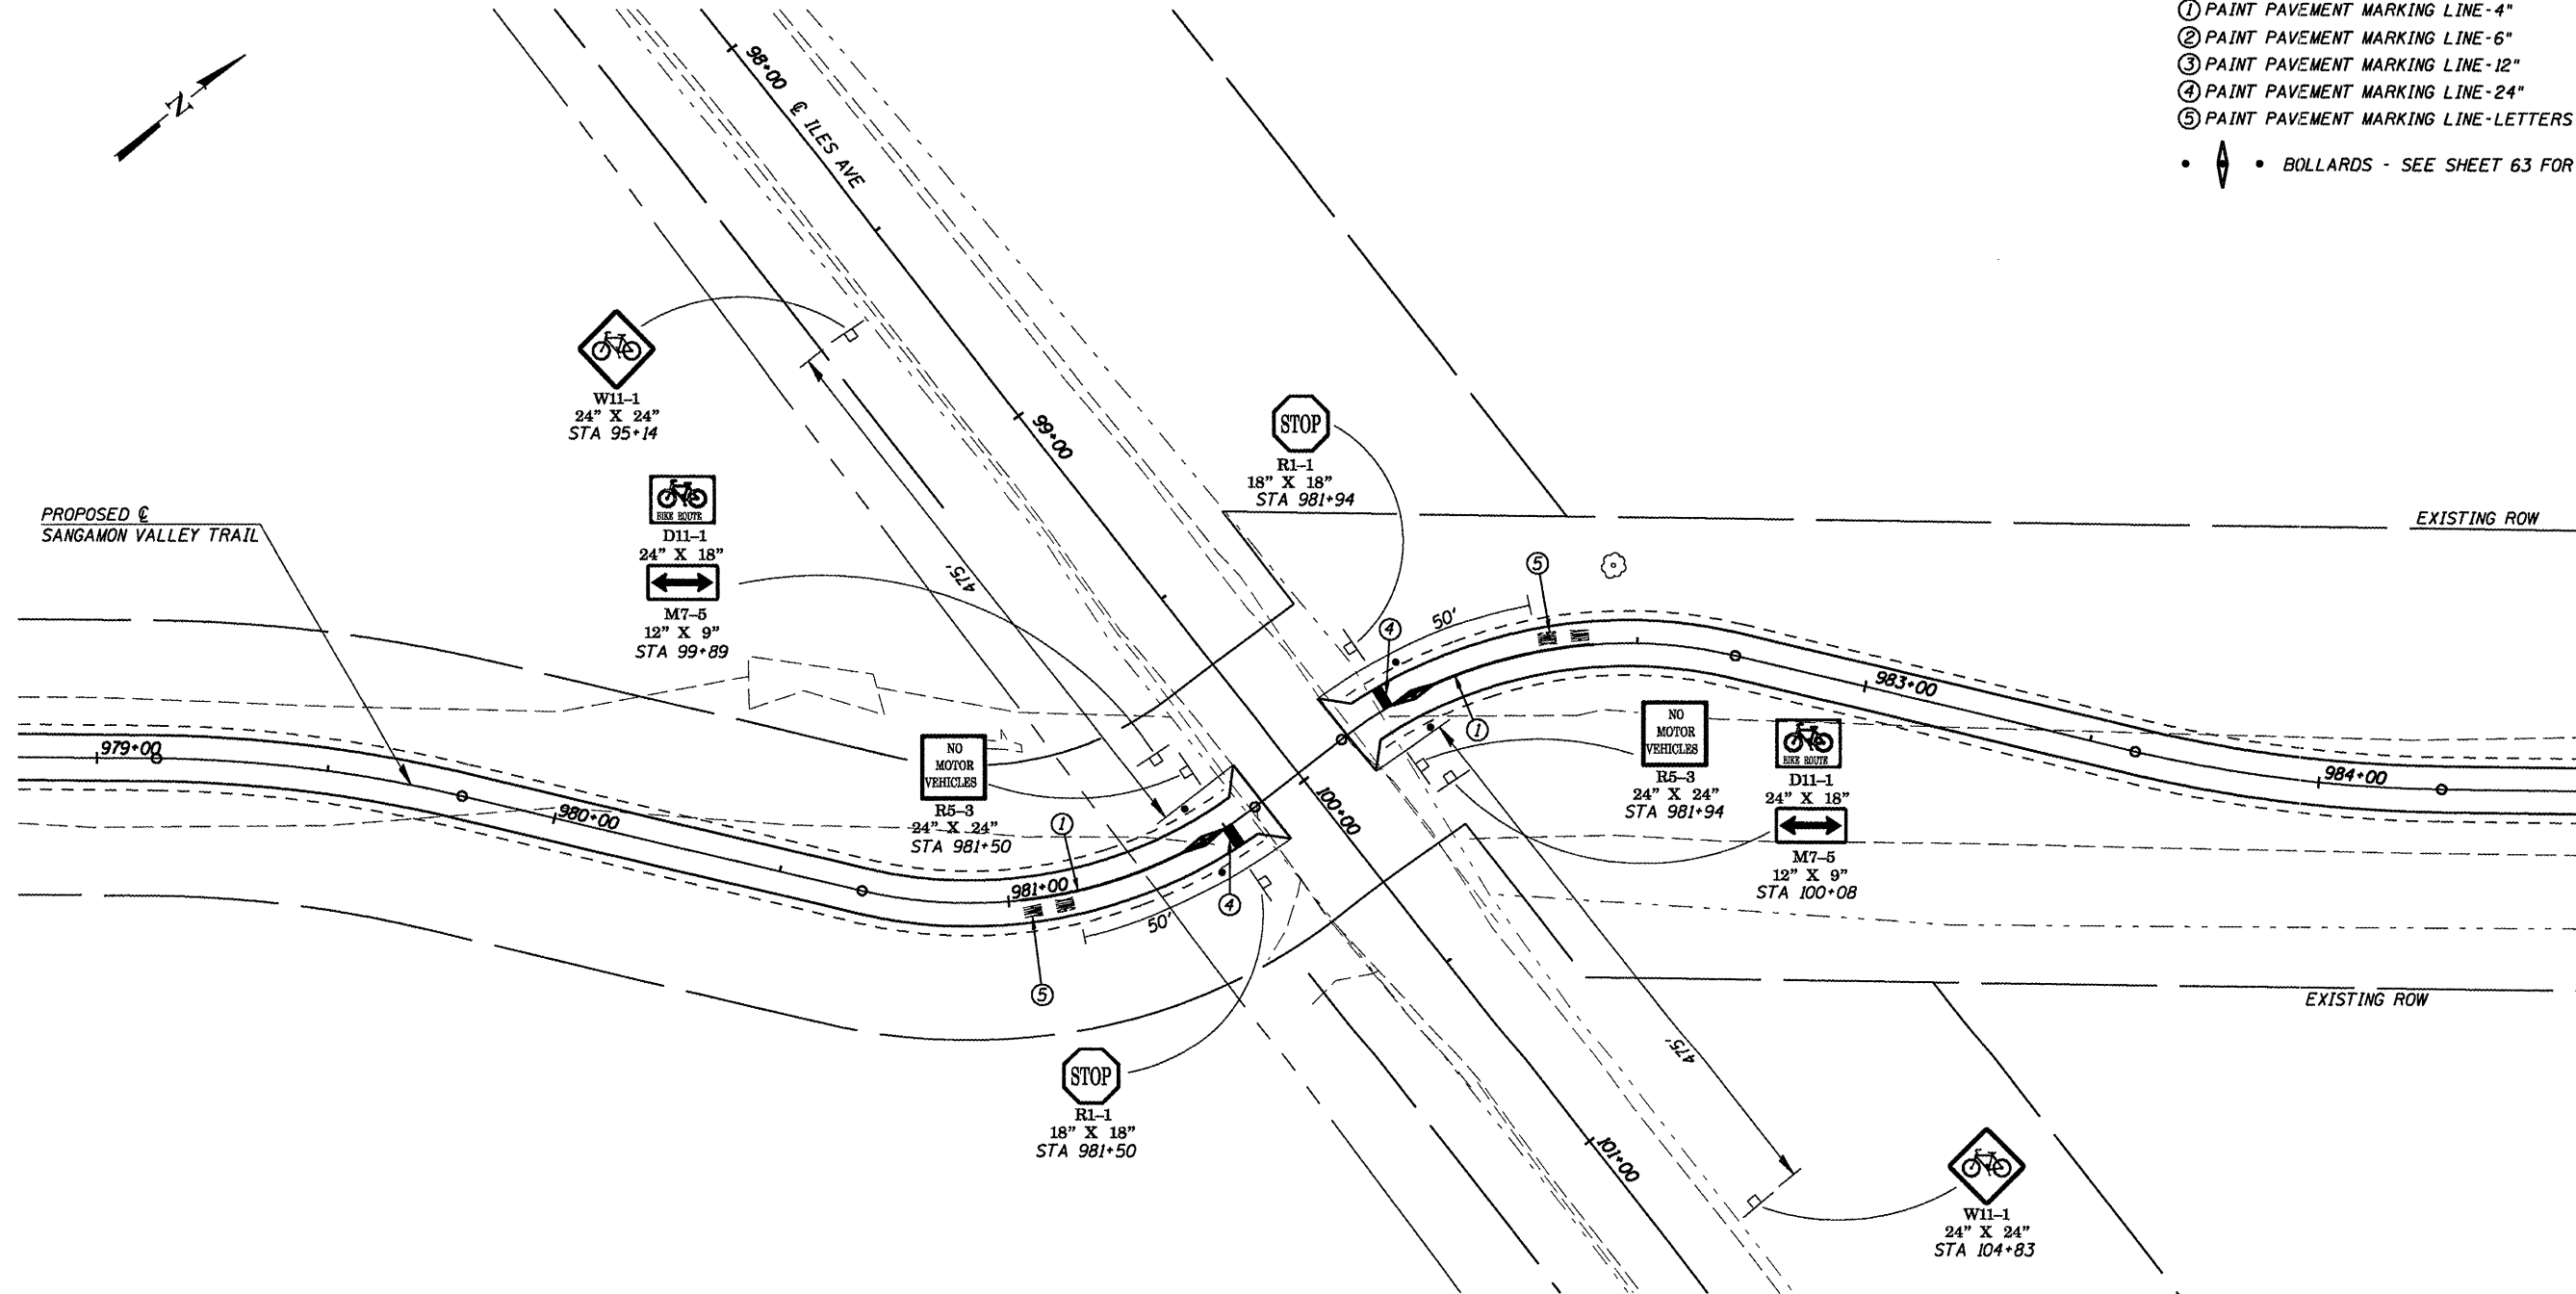

CUMMINS
ENGINEERING
CORPORATION

JOB = 2192
FILE NAME = 2192int.dgn
PLOT SCALE = 40.000' / IN.
PLOT DATE = 6/5/2009

DESIGNED - NAK
DRAWN - AJH
CHECKED - NAK
DATE - 1/22/2009

REVISED -
REVISED -
REVISED -
REVISED -

SANGAMON VALLEY TRAIL

INTERSECTION DETAILS
SANGAMON VALLEY TRAIL AT ILES AVE

SCALE: SHEET NO. OF SHEETS STA. TO STA.

F.A.S. RTE.	SECTION	COUNTY	TOTAL SHEETS	SHEET NO.
	05-00173-00-BT	SANGAMON	173	58
CONTRACT NO.				
FED. ROAD DIST. NO. ILLINOIS FED. AID PROJECT 09522				