
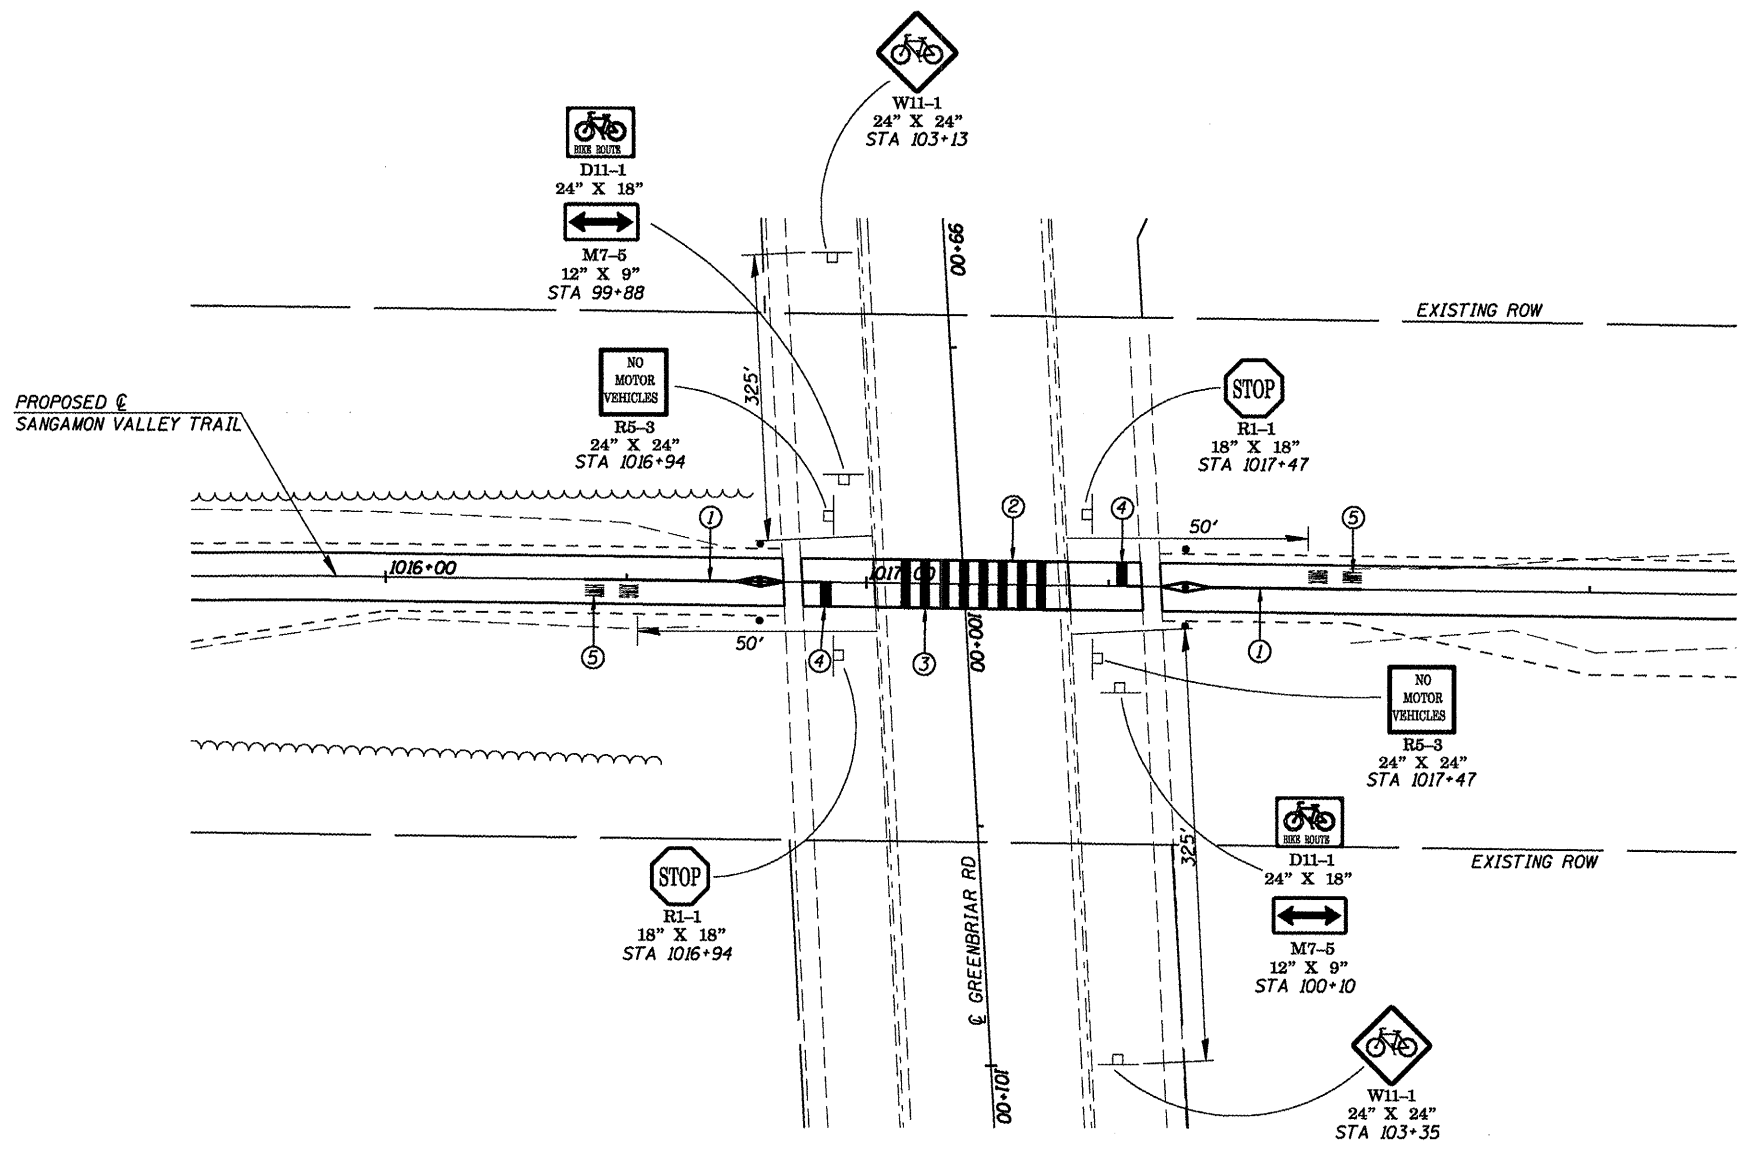


- PAVEMENT MARKING LEGEND**
- ① PAINT PAVEMENT MARKING LINE-4"
 - ② PAINT PAVEMENT MARKING LINE-6"
 - ③ PAINT PAVEMENT MARKING LINE-12"
 - ④ PAINT PAVEMENT MARKING LINE-24"
 - ⑤ PAINT PAVEMENT MARKING LINE-LETTERS & SYMBOLS
-  • BOLLARDS - SEE SHEET 63 FOR DETAILS



**CUMMINS
ENGINEERING
CORPORATION**

JOB = 2192	DESIGNED - NAK	REVISED -
FILE NAME = 2192int.dgn	DRAWN - AJH	REVISED -
PLOT SCALE = 40,000' / IN.	CHECKED - NAK	REVISED -
PLOT DATE = 6/5/2009	DATE - 1/22/2009	REVISED -

SANGAMON VALLEY TRAIL

**INTERSECTION DETAILS
SANGAMON VALLEY TRAIL AT GREENBRIAR RD**

SCALE:	SHEET NO.	OF	SHEETS	STA.	TO STA.
--------	-----------	----	--------	------	---------

F.A.S. RTE.	SECTION	COUNTY	TOTAL SHEETS	SHEET NO.
	05-00173-00-BT	SANGAMON	173	59
FED. ROAD DIST. NO.		ILLINOIS FED. AID PROJECT		CONTRACT NO.
				03522