


**PAVEMENT MARKING LEGEND**

- ① PAINT PAVEMENT MARKING LINE-4"
- ② PAINT PAVEMENT MARKING LINE-6"
- ③ PAINT PAVEMENT MARKING LINE-12"
- ④ PAINT PAVEMENT MARKING LINE-24"
- ⑤ PAINT PAVEMENT MARKING LINE-LETTERS & SYMBOLS
- BOLLARDS - SEE SHEET 63 FOR DETAILS

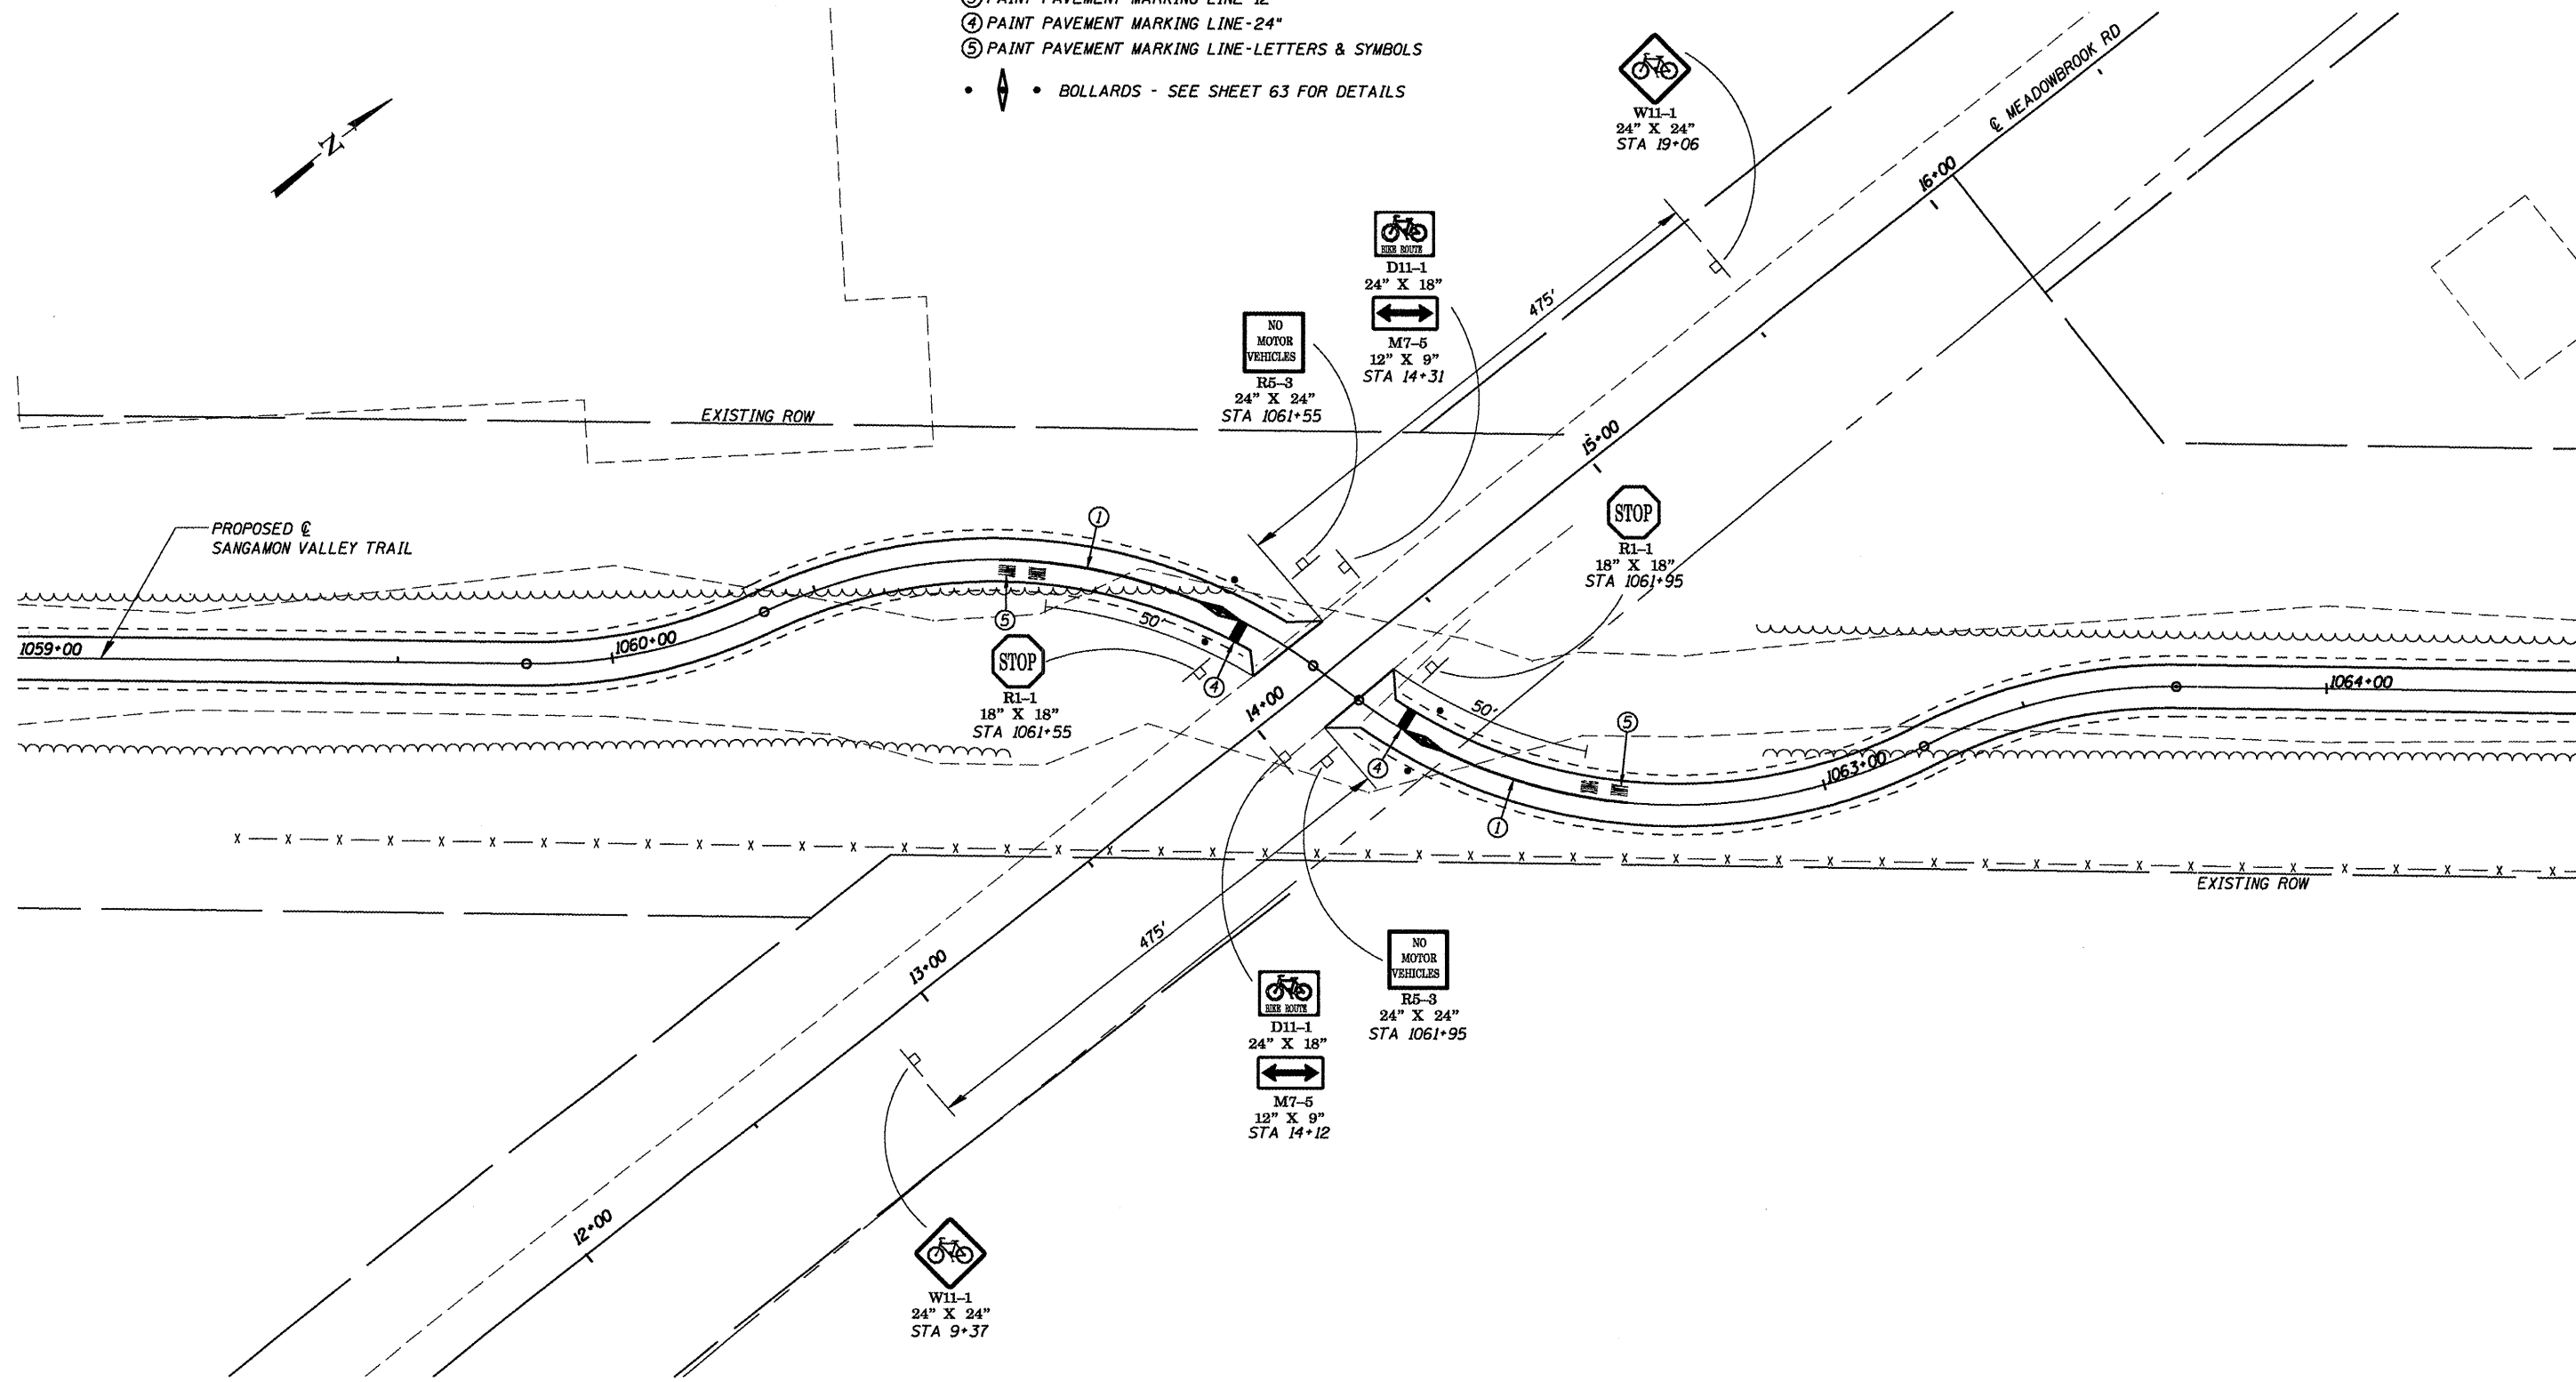

**CUMMINS  
ENGINEERING  
CORPORATION**

JOB = 2192	DESIGNED - NAK	REVISED -
FILE NAME = 2192int.dgn	DRAWN - AJH	REVISED -
PLOT SCALE = 40.000' / IN.	CHECKED - NAK	REVISED -
PLOT DATE = 6/5/2009	DATE - 1/22/2009	REVISED -

**SANGAMON VALLEY TRAIL**

**INTERSECTION DETAILS  
AT MEADOWBROOK RD**

SCALE: SHEET NO. OF SHEETS STA. TO STA.

F.A.S. RTE.	SECTION	COUNTY	TOTAL SHEETS	SHEET NO.
	05-00173-00-BT	SANGAMON	173	61
FED. ROAD DIST. NO.			ILLINOIS FED. AID PROJECT NO.	
			93522	