



GENERAL NOTES


THE NATIONAL ARBORIST ASSOCIATION'S PRUNING STANDARDS FOR SHADE TREES CLASS II - STANDARD PRUNING SPECIFICATIONS SHALL BE FOLLOWED.

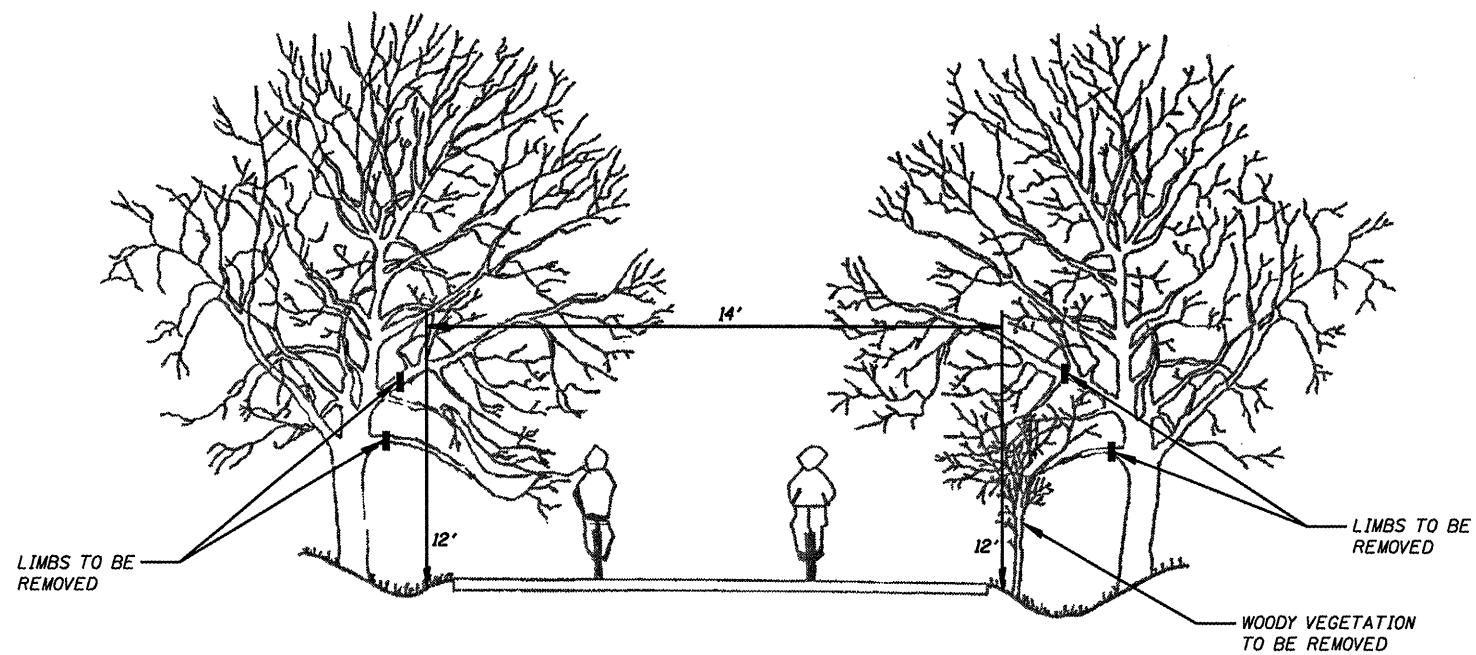


PRUNING FOR SAFETY AND EQUIPMENT CLEARANCE

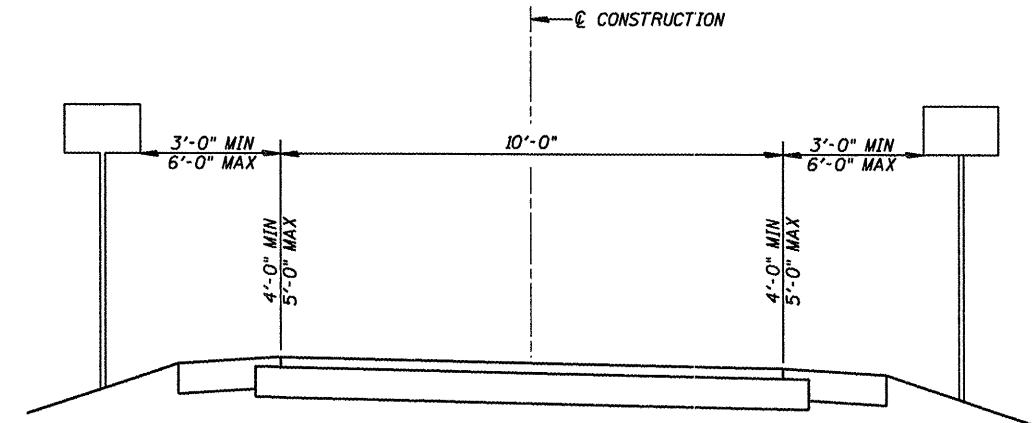

SIGN PLACEMENT DETAIL

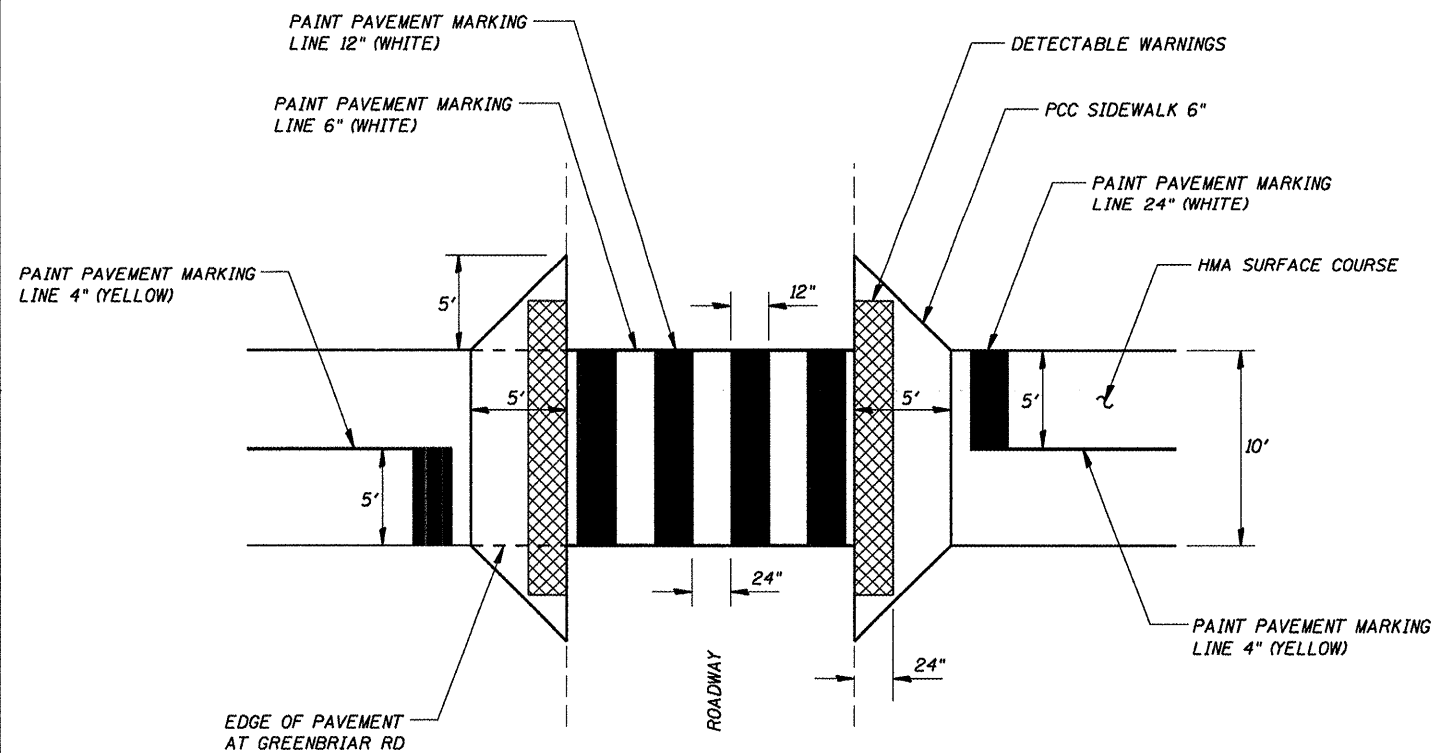

TYPICAL INTERSECTION DETAIL

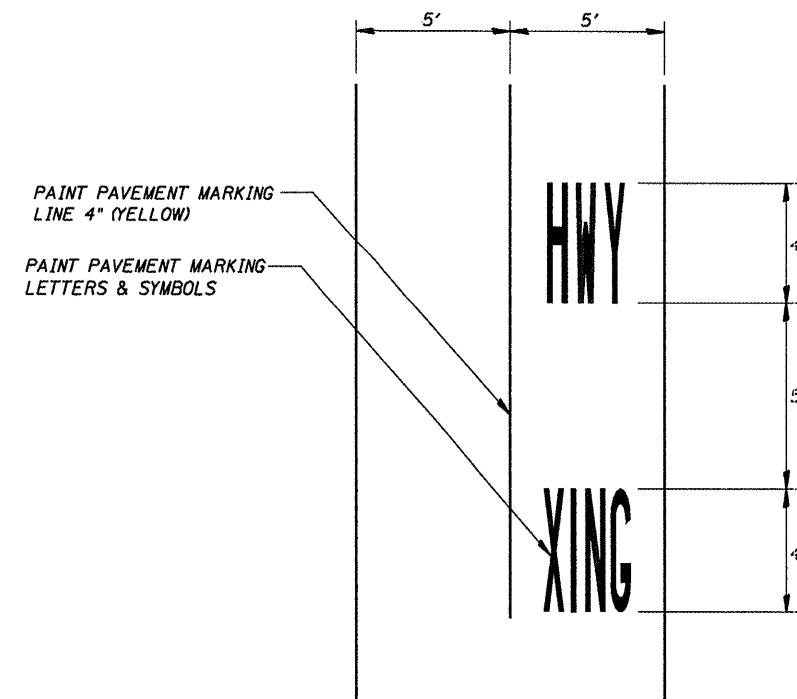

PAVEMENT MARKING

CUMMINS ENGINEERING CORPORATION

JOB # 2192	DESIGNED - NAK	REVISED -
FILE NAME = 2192details.dgn	DRAWN - AJH	REVISED -
PLOT SCALE = 1/8" = 1' / IN.	CHECKED - NAK	REVISED -
PLOT DATE = 6/8/2009	DATE - 1/22/2009	REVISED -

SANGAMON VALLEY TRAIL

DETAILS

F.A.S. RTE.	SECTION	COUNTY	TOTAL SHEETS	SHEET NO.
	05-00173-00-BT	SANGAMON	173	62
CONTRACT NO.				
FED. ROAD DIST. NO. ILLINOIS FED. AID PROJECT NO. 93522				