

PLANT SCHEDULE


DESIGNATION	BOTANICAL NAME	COMMON NAME	SIZE	QUANTITY
SHADE TREES				
AS	Acer saccharum 'Green Mountain'	Green Mountain Sugar Maple	2 1/2" BB	1
QC	Quercus coccinea	Scarlet Oak	2 1/2" BB	2
QR	Quercus rubra	Red Oak	2 1/2" BB	3
ORNAMENTAL TREES				
CC	Cercis canadensis	Eastern Redbud	2", BB Tree Form	3
MP	Malus x 'Prairiefire'	Prairie Fire Crabapple	2", BB Tree Form	6

SITE FURNISHINGS SCHEDULE

DESIGNATION	DESCRIPTION	QUANTITY
1	Trail Head Sign	1
2	Bench	2
3	Bicycle Rack - 4 'U' units/rack	2

NOTES:

- All disturbed areas shall be prepared and seeded with turf mix or prairie mix according to Seeding Special Provisions.
- Plans show tentative tree and furnishing locations. Final locations will be staked in field by the Engineer.

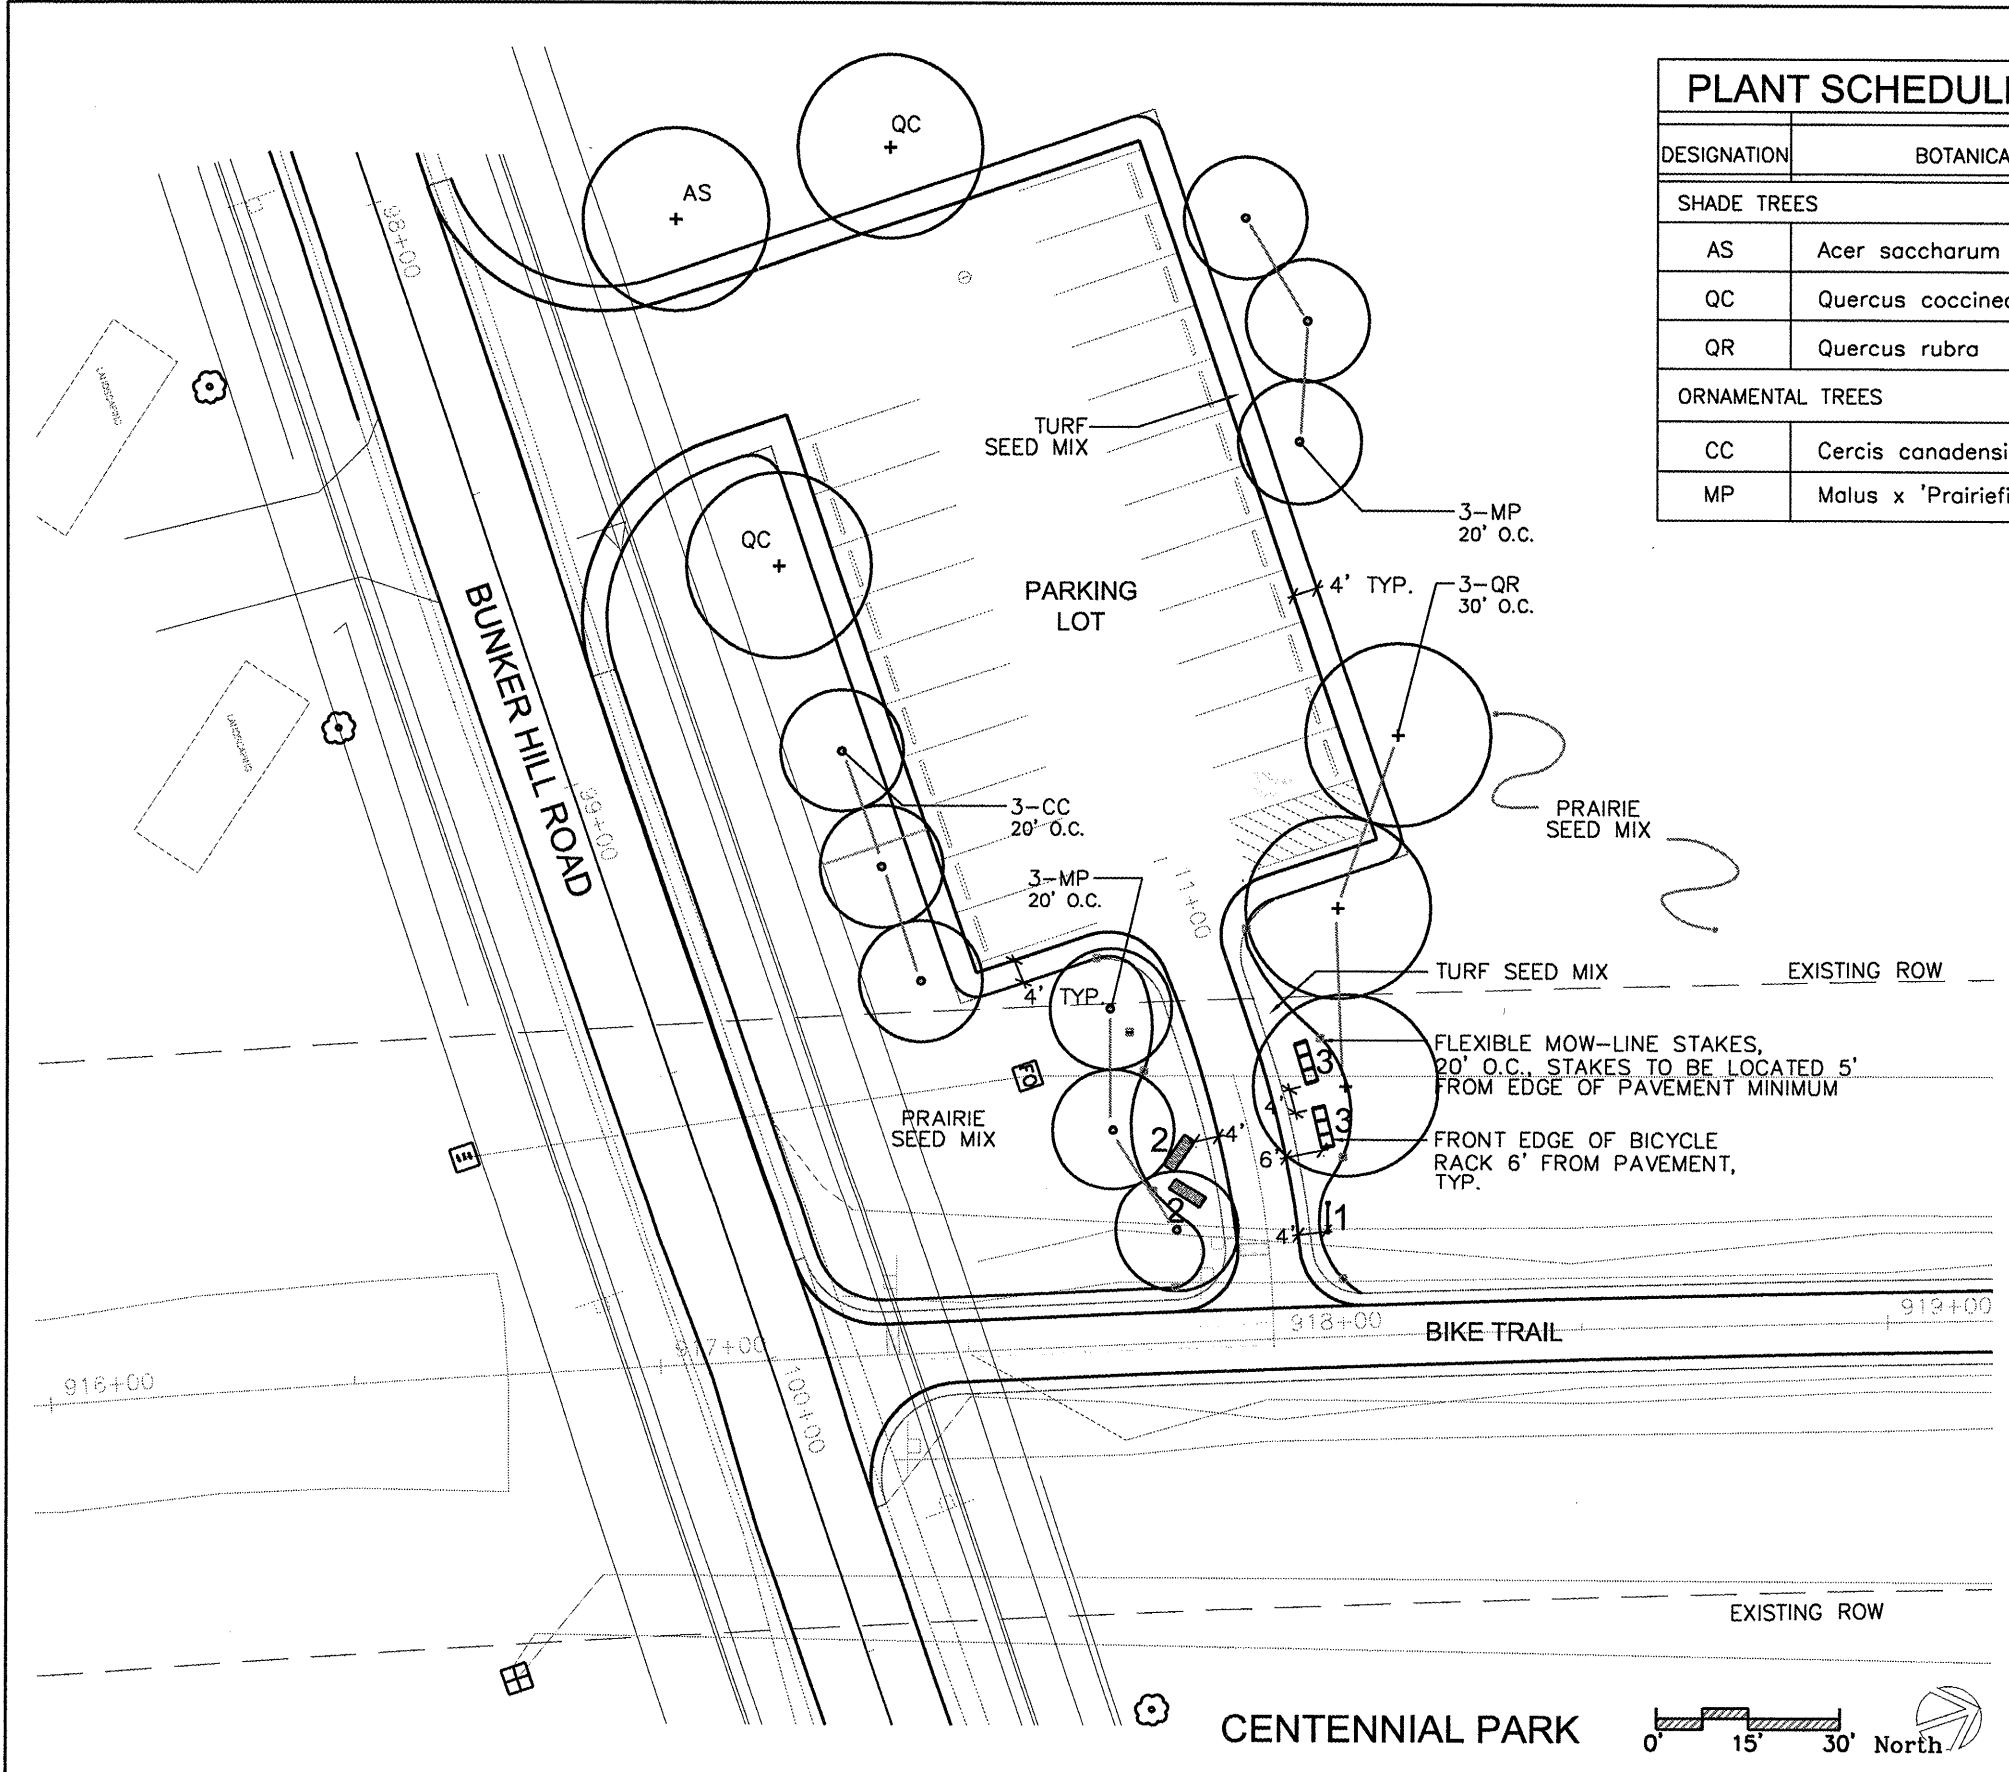

Massie & Massie Associates

JOB # 2192	DESIGNED -- KM	REVISED --
FILE NAME = 87LELS	DRAWN -- NFB	REVISED --
PLOT SCALE = 8/8CALES	CHECKED -- SM	REVISED --
PLOT DATE = 8/0ATES	DATE -- 6/5/2009	REVISED --

SANGAMON VALLEY TRAIL

CENTENNIAL PARK TRAIL HEAD FACILITY

F.A.S. RTE.	SECTION	COUNTY	TOTAL SHEETS	SHEET NO.
	05-00173-00-BT	SANGAMON	73	67
CONTRACT NO.			93522	
FED. ROAD DIST. NO. - ILLINOIS FED. AID PROJECT				

