


L9 TREE
1 NOT TO SCALE

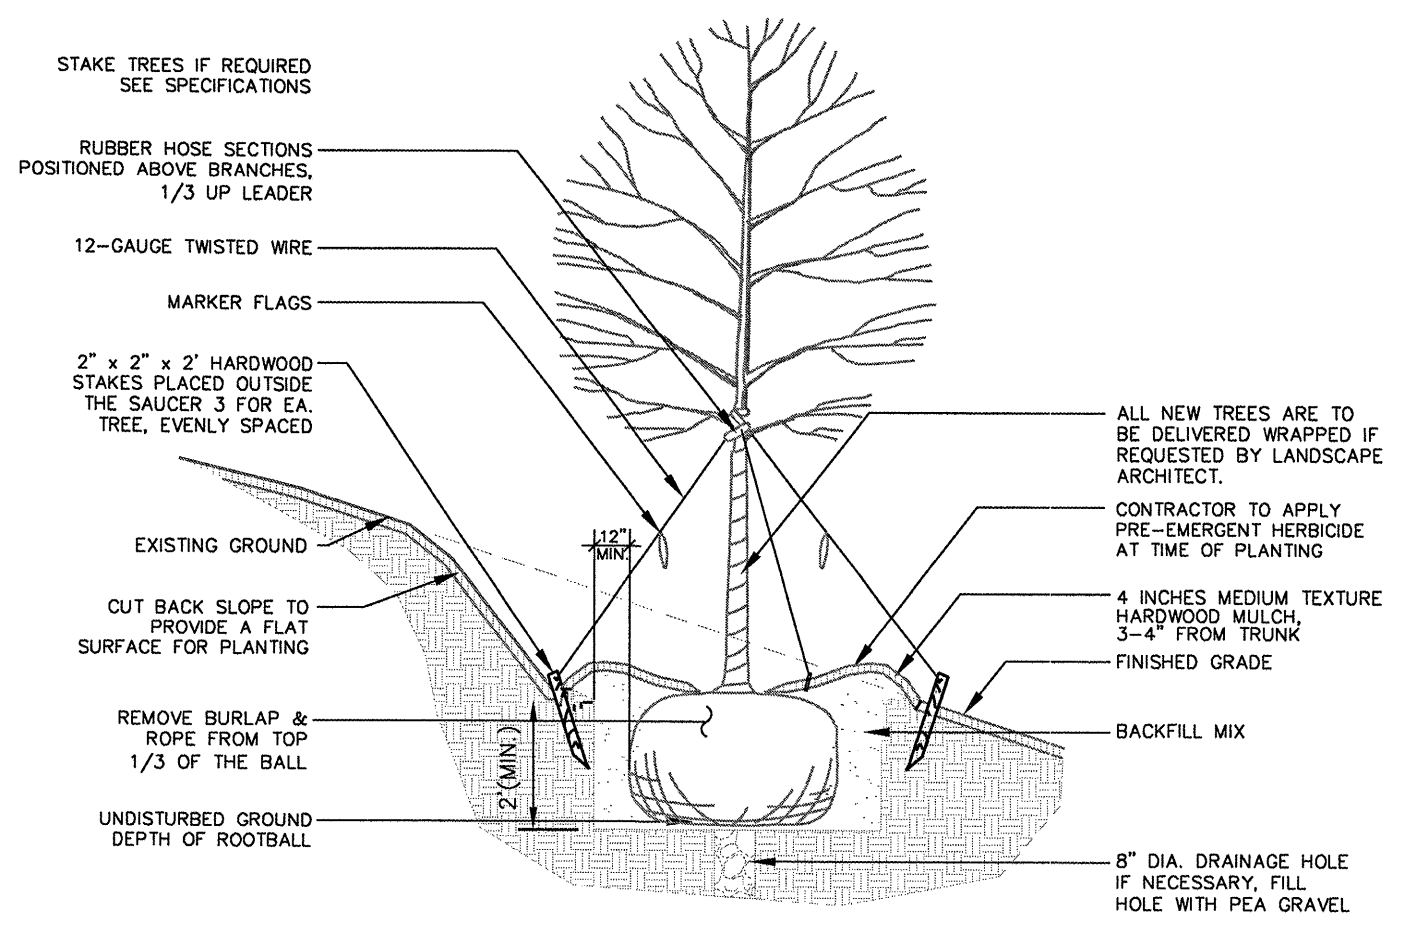

L9 TREE ON EMBANKMENT
2 NOT TO SCALE

Massie & Massie
Associates

JOB = 2192	DESIGNED -- KM	REVISED --
FILE NAME = SPLDLS	DRAWN -- NFB	REVISED --
PLOT SCALE = SCALES	CHECKED -- SM	REVISED --
PLOT DATE = 8/2/09	DATE -- 6/5/2009	REVISED --

SANGAMON VALLEY TRAIL

PLANTING DETAILS	
SCALE: _____	SHEET NO. 75 OF _____ SHEETS STA. _____ TO STA. _____

F.A.S. RTE.	SECTION	COUNTY	TOTAL SHEETS	SHEET NO.
	05-00173-00-BT	SANGAMON	75	75
CONTRACT NO.				
FED. ROAD DIST. NO. - ILLINOIS FED. AID PROJECT				

93522