



ELEVATION
(Span 1)

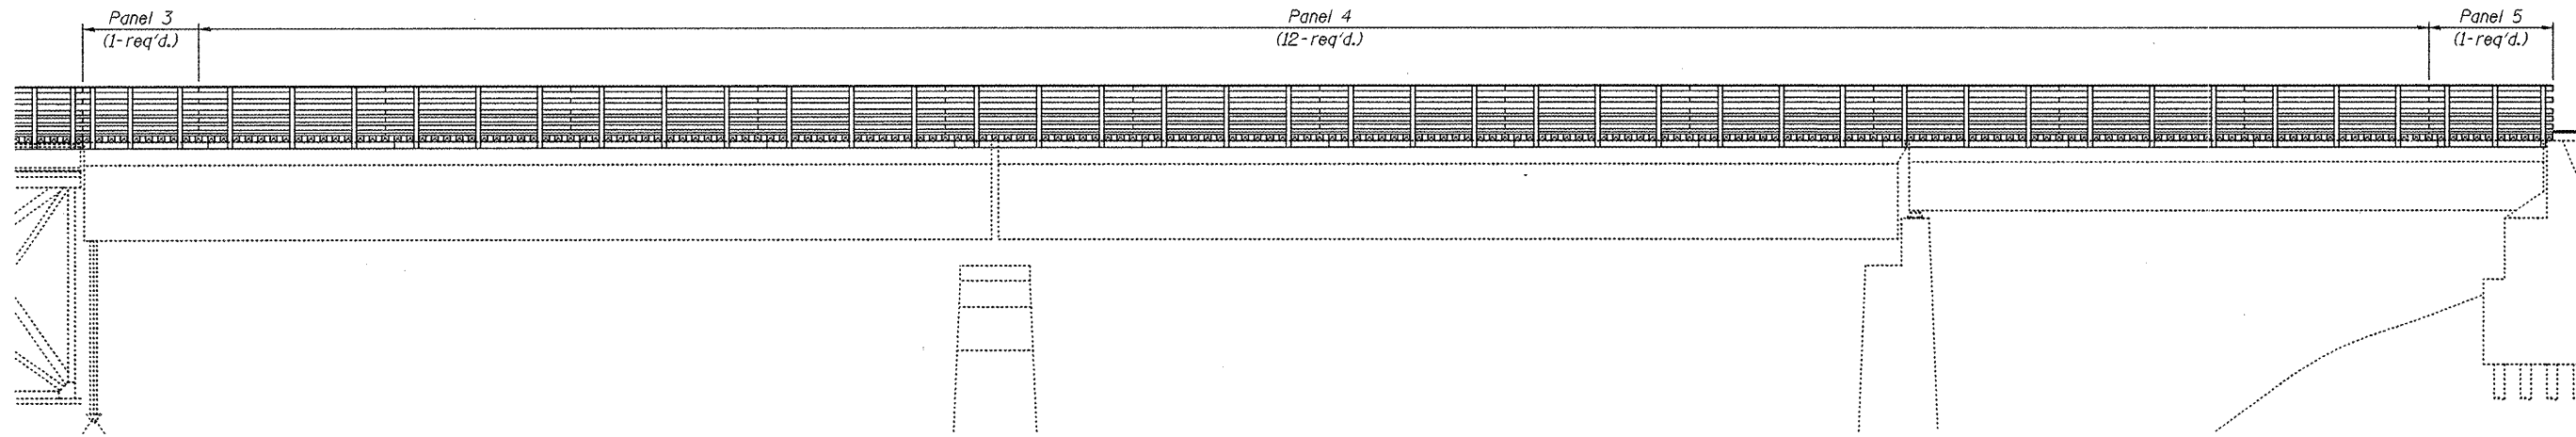

ELEVATION
(Spans 2 thru 4)

DESIGNED - S.M.S.
CHECKED - S.W.M.
DRAWN - D.A.B.
CHECKED - S.M.S.

PANEL LAYOUT
SVT BRIDGE NO. 14
STRUCTURE NO 084-8014

HAMPTON, LENZINI & RENWICK, INC. CIVIL & STRUCTURAL ENGINEERS LAND SURVEYORS  3085 STEVENSON DRIVE, SUITE 201 SPRINGFIELD, ILLINOIS 62703 (217) 546-3400 PROJECT NUMBER: 12-R4-0090 DATE: 05/28/09	SHEET NO. 4 13 SHEETS	T.R.	SECTION	COUNTY	TOTAL SHEETS	SHEET NO.
			05-00713-00-BT	SANGAMON	173	97
			S.V.T. OVER SPRING CREEK	CONTRACT NO.		
			FED. ROAD DIST. NO.	ILLINOIS FED. AID PROJECT	03522	