

TREATED TIMBER SCHEDULE - SPAN 1

Nominal Member Size	Total Length (Ft.)	Quantity (F.B.M.)
8"x8"	1,754	9,352
3"x12"	1,968	5,904
2"x8"	241	321
2"x6"	1,204	1,204
6"x6"	490	1,471
2"x12"	241	482


BILL OF MATERIAL

Item	Unit	Quantity
Treated Timber	F.B.M.	18,735
Hardware	Pound	1,320

Note:
Railing and Deck Planks not shown for clarity.

See Deck Detail
See sheet 6 of 13.

DECK PLAN
Span 1

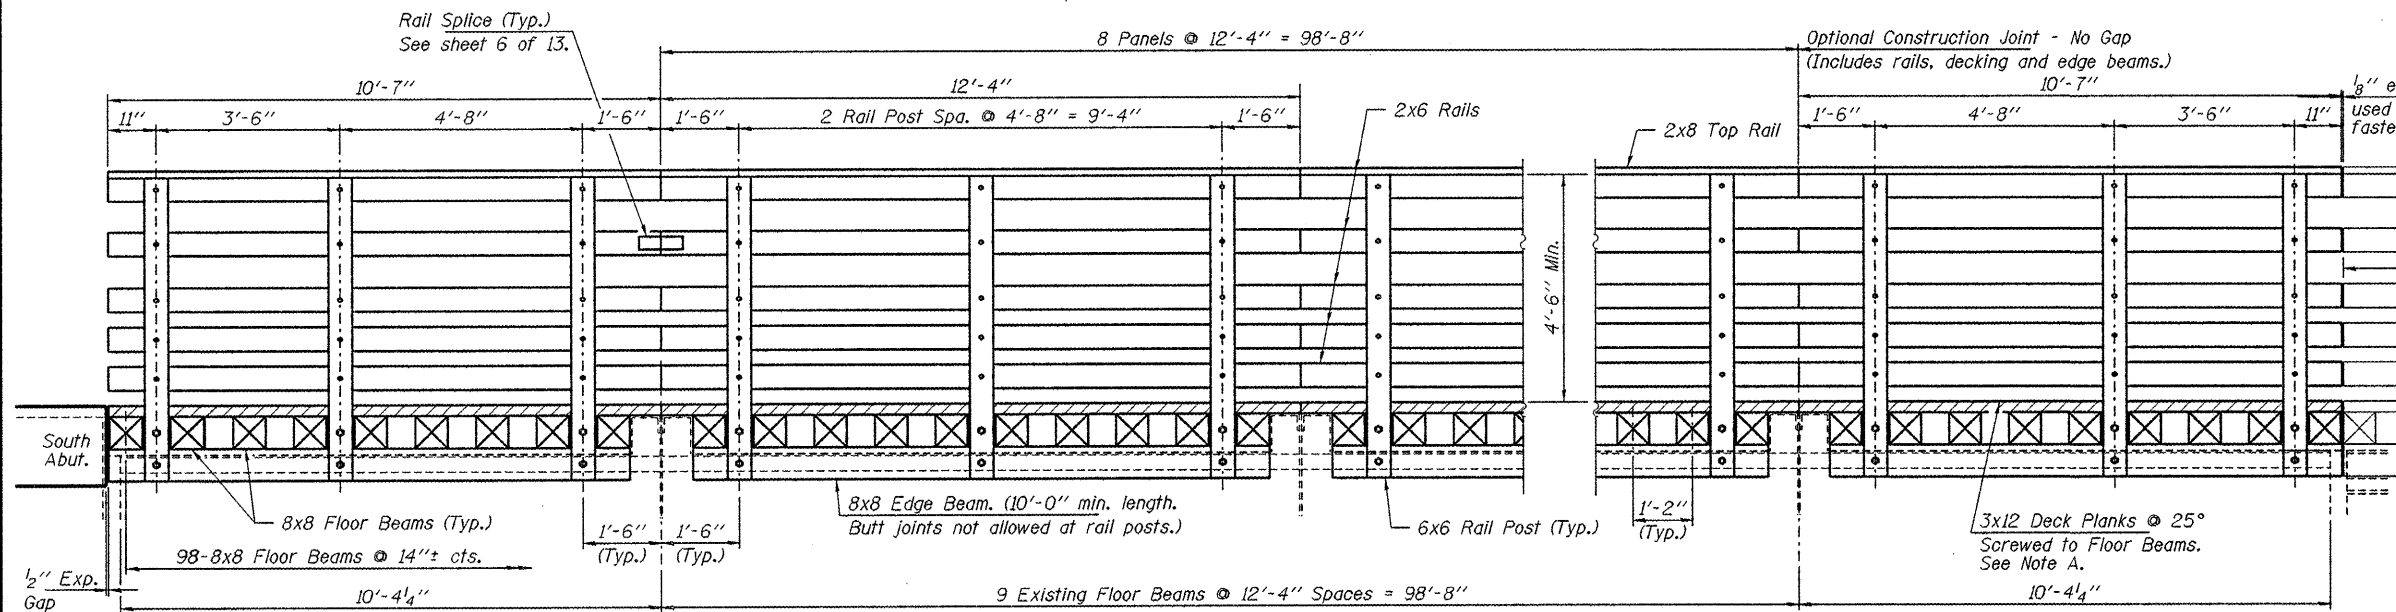

RAIL ELEVATION
Span 1

TIMBER DECK & RAILING DETAILS
SPAN 1
SVT BRIDGE NO. 14
STRUCTURE NO 084-8014

DESIGNED - S.M.S.
CHECKED - S.W.M.
DRAWN - D.A.B.
CHECKED - S.M.S.

Note:
The 2x12 Fascia Board is not shown in Elevation for clarity. See sheet 2 of 13 for quantity table.

Note A:
It is recommended to attach decking after panels have been set and secured to allow access to the steel clips to the top steel flanges.

HAMPTON, LENZINI & RENWICK, INC.
CIVIL & STRUCTURAL ENGINEERS
LAND SURVEYORS
3085 STEVENSON DRIVE, SUITE 201
SPRINGFIELD, ILLINOIS 62703
(217) 546-3400
PROJECT NUMBER: 12-84-0090 DATE: 05/28/09

SHEET NO. 5
13 SHEETS

T.R.	SECTION	COUNTY	TOTAL SHEETS	SHEET NO.
	05-00713-00-BT	SANGAMON	173	98
S.V.T. OVER SPRING CREEK		CONTRACT NO.		
FED. ROAD DIST. NO.	ILLINOIS FED. AID PROJECT			

93522