


Note: Add timber blocking at existing steel transverse floor beam to support deck planks at acute corner as required.

DECK PLAN

(Railing Not Shown)

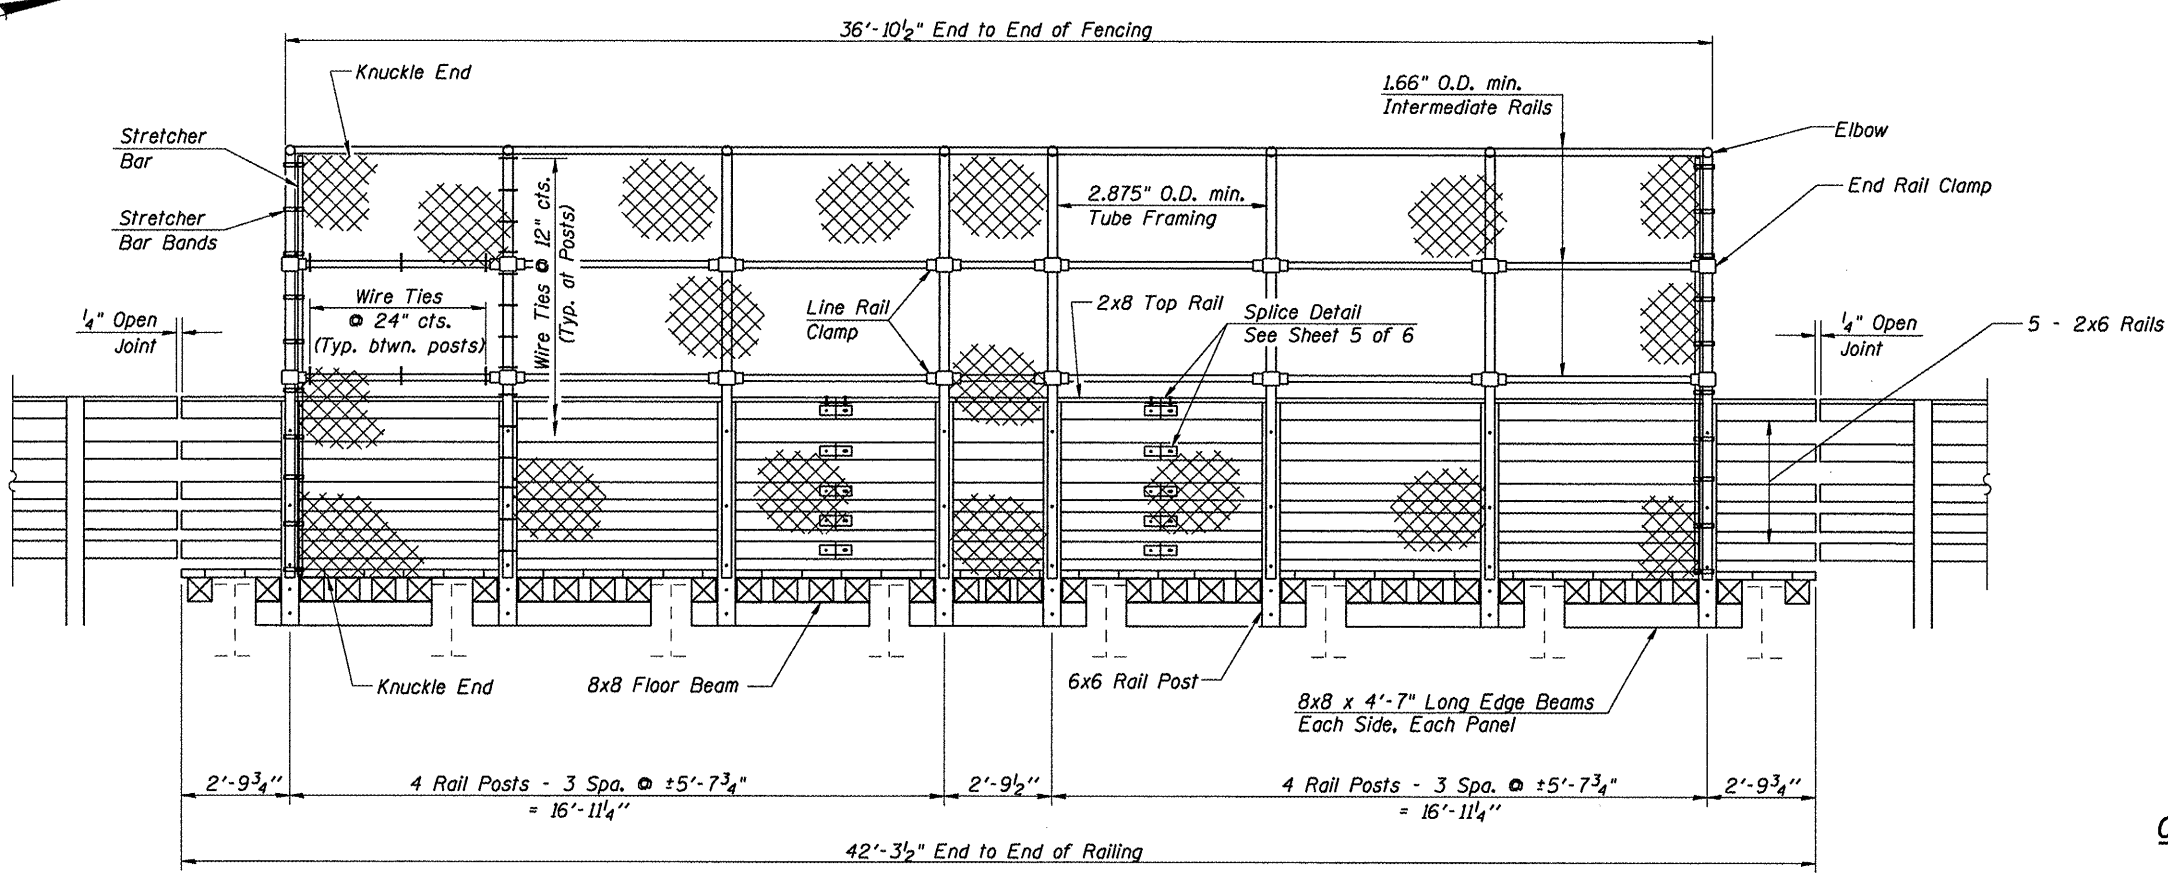

RAIL ELEVATION

**TIMBER DECK & RAILING DETAILS
SANGAMON VALLEY TRAIL
OVER JEFFERSON STREET (IL ROUTE 97)
SVT BRIDGE NO. 15
STRUCTURE NO. 084-9936**

CEC Cummins Engineering Corporation <small>Civil and Structural Engineering</small>	JOB = 2192	DESIGNED	M.D.C.
	FILE = 2192jeff_super	CHECKED	A.A.N.
	DATE = 10/30/2009	DRAWN	T.S.H.
		CHECKED	M.D.C.

Sheet 3 of 6	RTE.	SECTION	COUNTY	TOTAL SHEETS	SHEET NO.
	SVT	05-00173-00-BT	SANGAMON	173	109
	SANGAMON VALLEY TRAIL			CONTRACT NO.	
	FED. ROAD DIST. NO. 6 ILLINOIS FED. AID PROJECT				

93522