
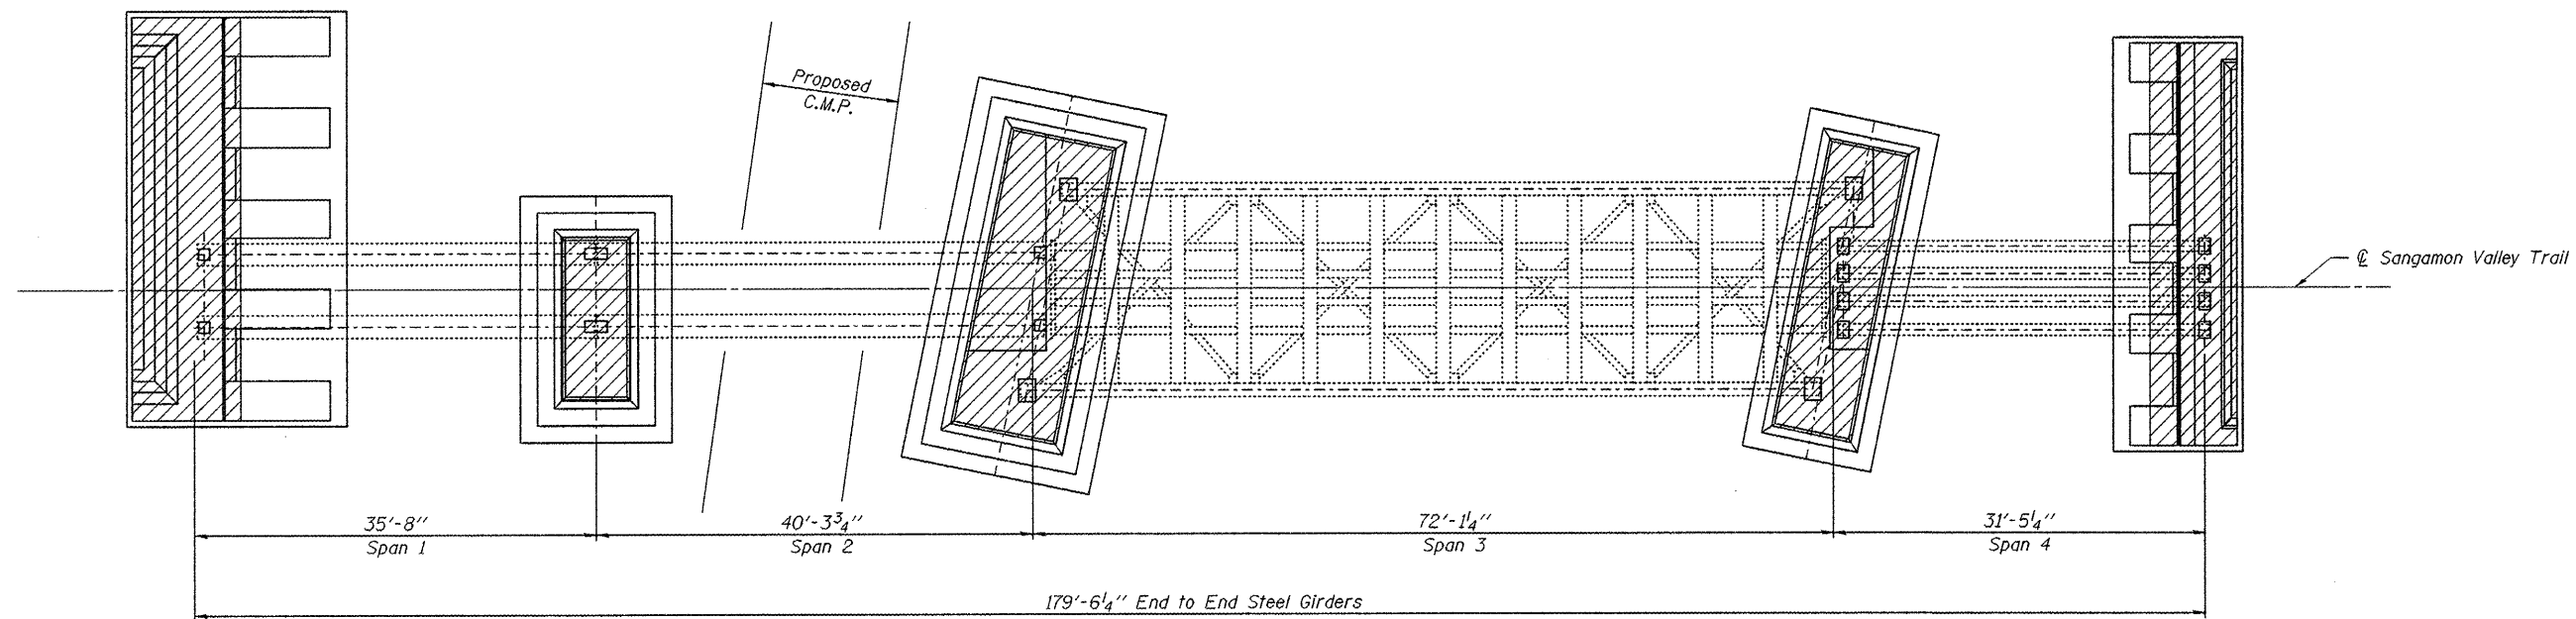



**ELEVATION**

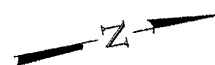

**PLAN**

DESIGNED - D.T.M.
CHECKED - S.W.M.
DRAWN - D.A.B.
CHECKED - S.W.M.

**SUBSTRUCTURE REMOVAL  
SVT BRIDGE NO. 16**

<b>HAMPTON, LENZINI &amp; RENWICK, INC.</b> CIVIL & STRUCTURAL ENGINEERS LAND SURVEYORS  3085 STEVENSON DRIVE, SUITE 201 SPRINGFIELD, ILLINOIS 62703 (217) 546-3400 PROJECT NUMBER: 12-R4-0090    DATE: 06/04/09	SHEET NO. 2	T.R.	SECTION	COUNTY	TOTAL SHEETS	SHEET NO.	
	3 SHEETS		05-00713-00-BT	SANGAMON	173	114	
		S.V.T. OVER SPRING CREEK TRIB.		CONTRACT NO.			
	FED. ROAD DIST. NO.	ILLINOIS FED. AID PROJECT					

99522