


FINAL SURVEY	SURVEYED	DATE
NOTE BOOK	PLOTTED	BY
NO.	TEMPLATE	
	AREAS	
	CHECKED	

ORIGINAL SURVEY	SURVEYED	DATE
NOTE BOOK	PLOTTED	BY
NO.	TEMPLATE	
	AREAS	
	CHECKED	

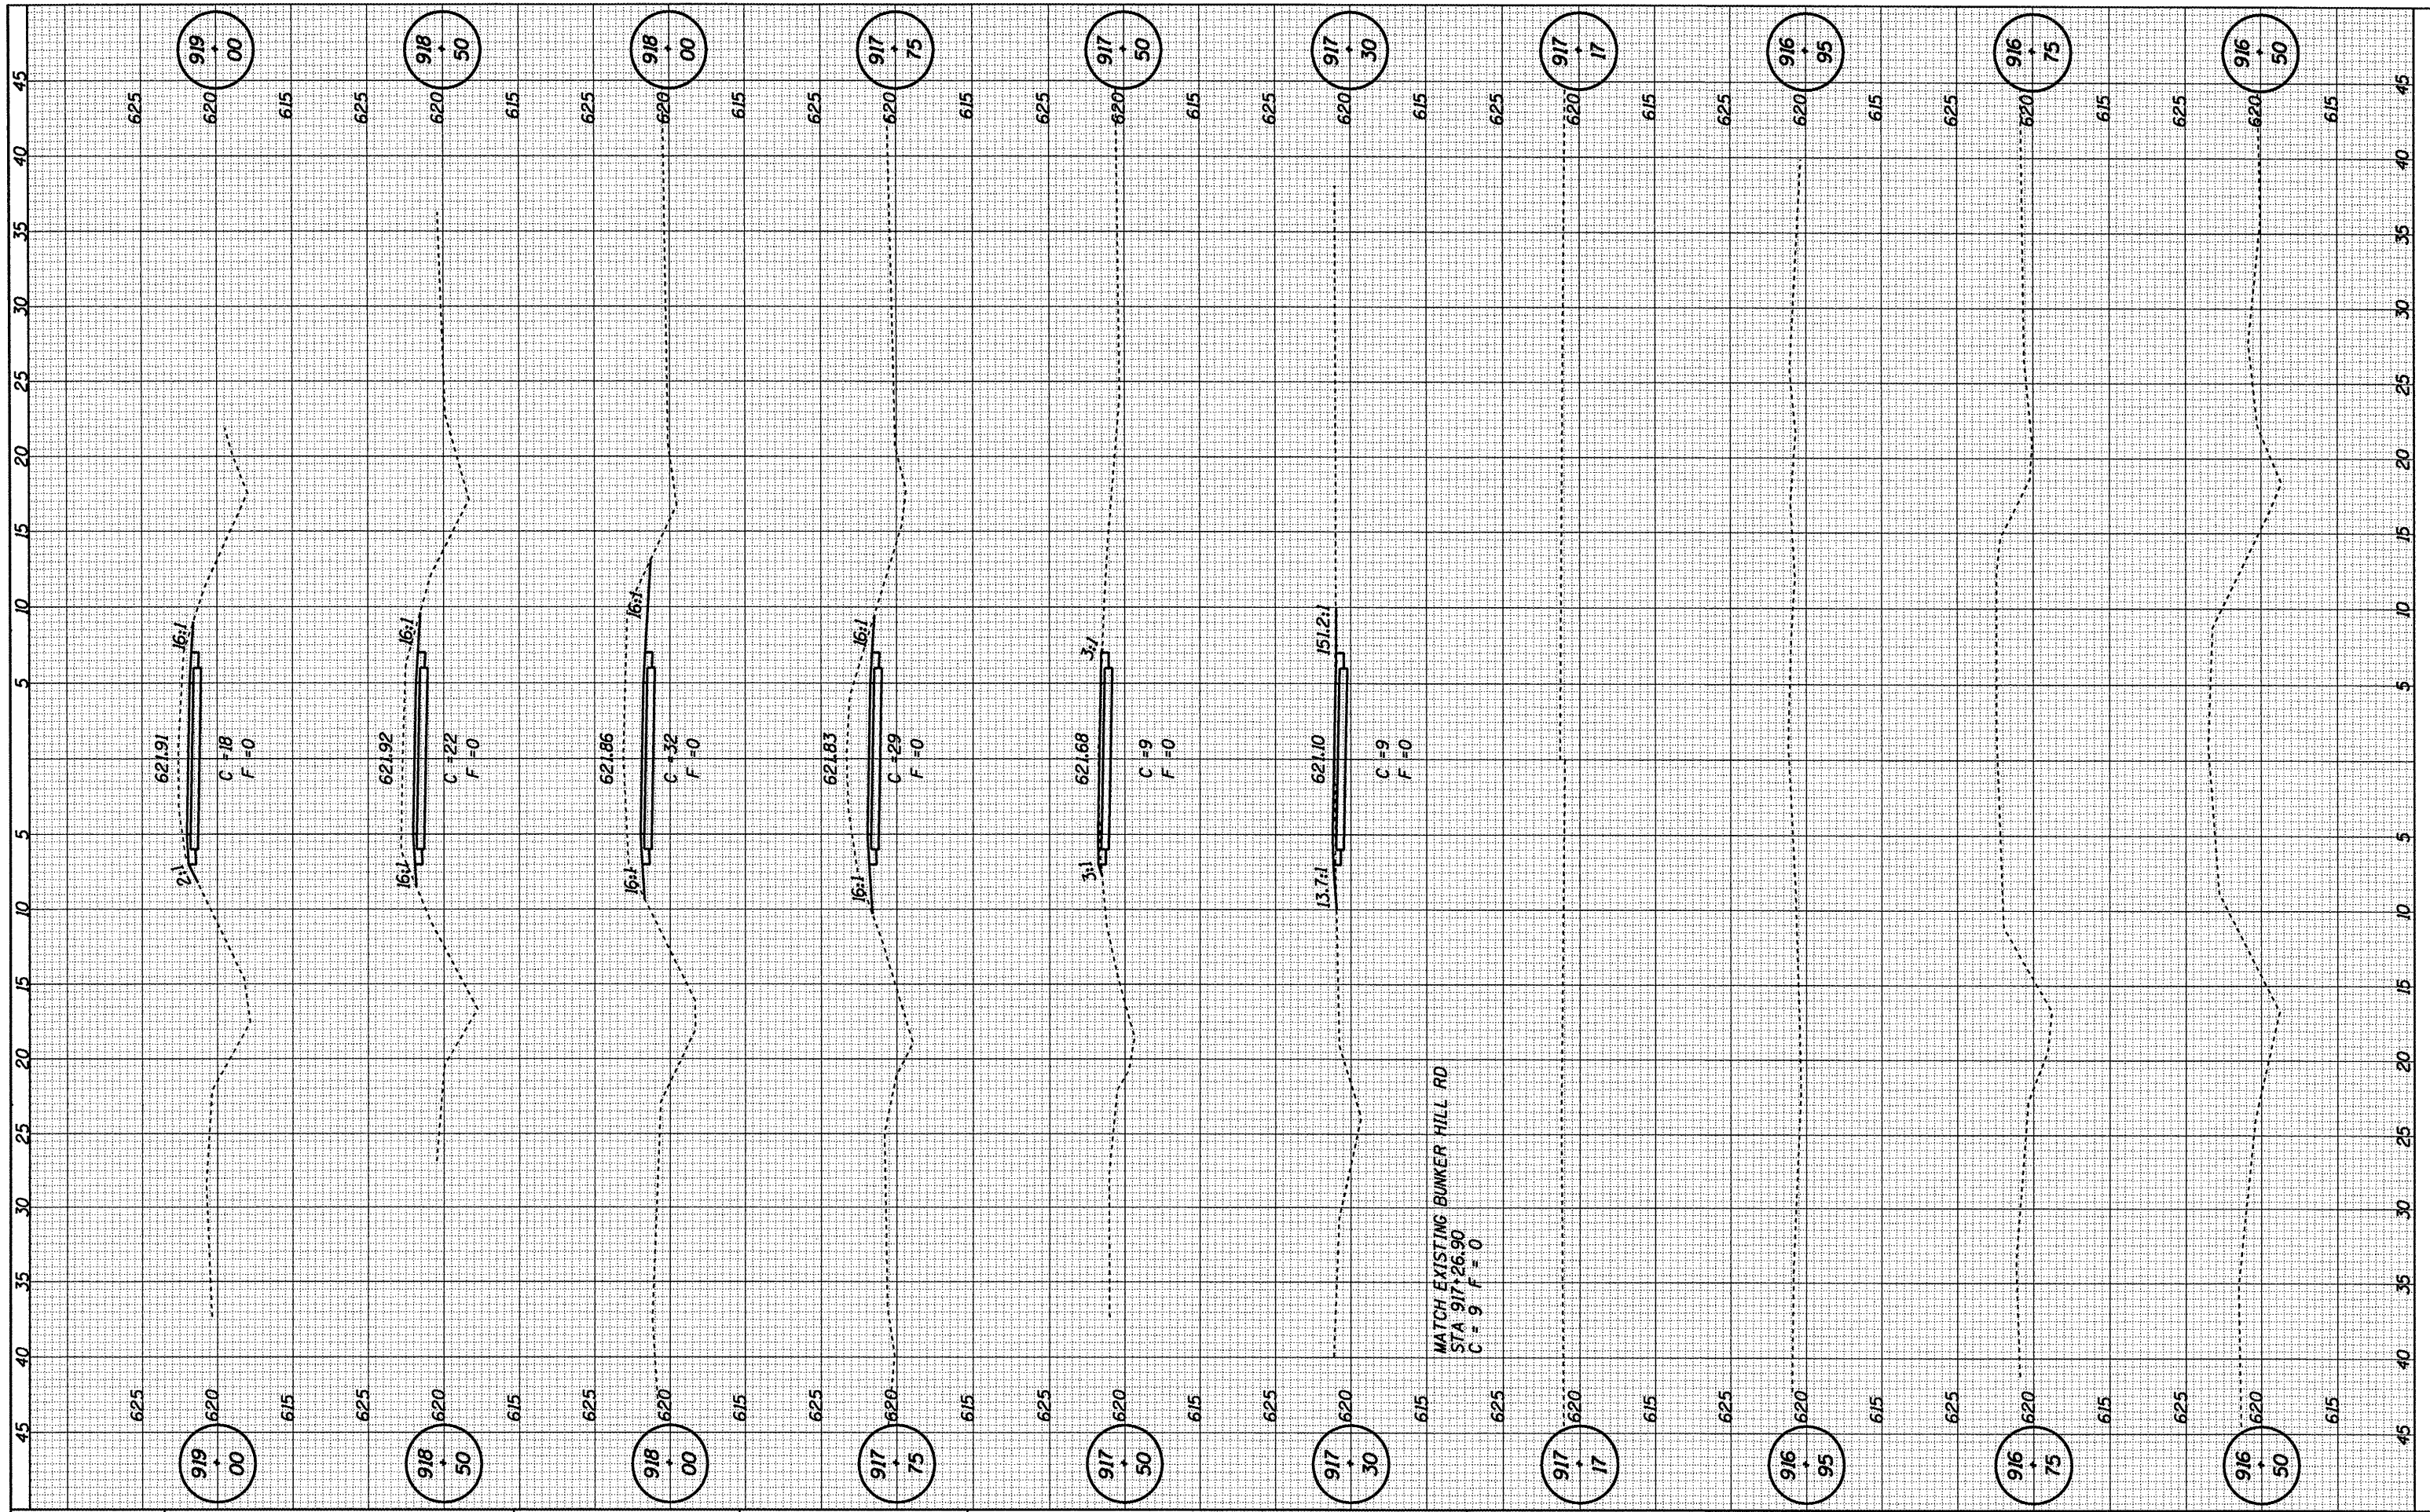

**CUMMINS ENGINEERING CORPORATION**

JOB = 2192  
 FILE NAME = 2192xsec.dgn  
 PLOT SCALE = 10.00 ft / in.  
 PLOT DATE = 6/5/2009

DESIGNED -	NAK	REVISED -	
DRAWN -	AJH	REVISED -	
CHECKED -		REVISED -	
DATE -	03/05/2009	REVISED -	

**SANGAMON VALLEY TRAIL**

**CROSS SECTIONS**

STA. TO STA.

F.A.S. RTE.	SECTION	COUNTY	TOTAL SHEETS	SHEET NO.
SVT	05-00173-00-BT	SANGAMON	173	116
CONTRACT NO.				93522
FED. ROAD DIST. NO.	ILLINOIS FED. AID PROJECT			