


FINAL SURVEY	DATE
REVISED	BY
NOTED	
TEMPLATE	
AREAS	
CHECKED	

ORIGINAL SURVEY	DATE
REVISED	BY
NOTED	
TEMPLATE	
AREAS	
CHECKED	

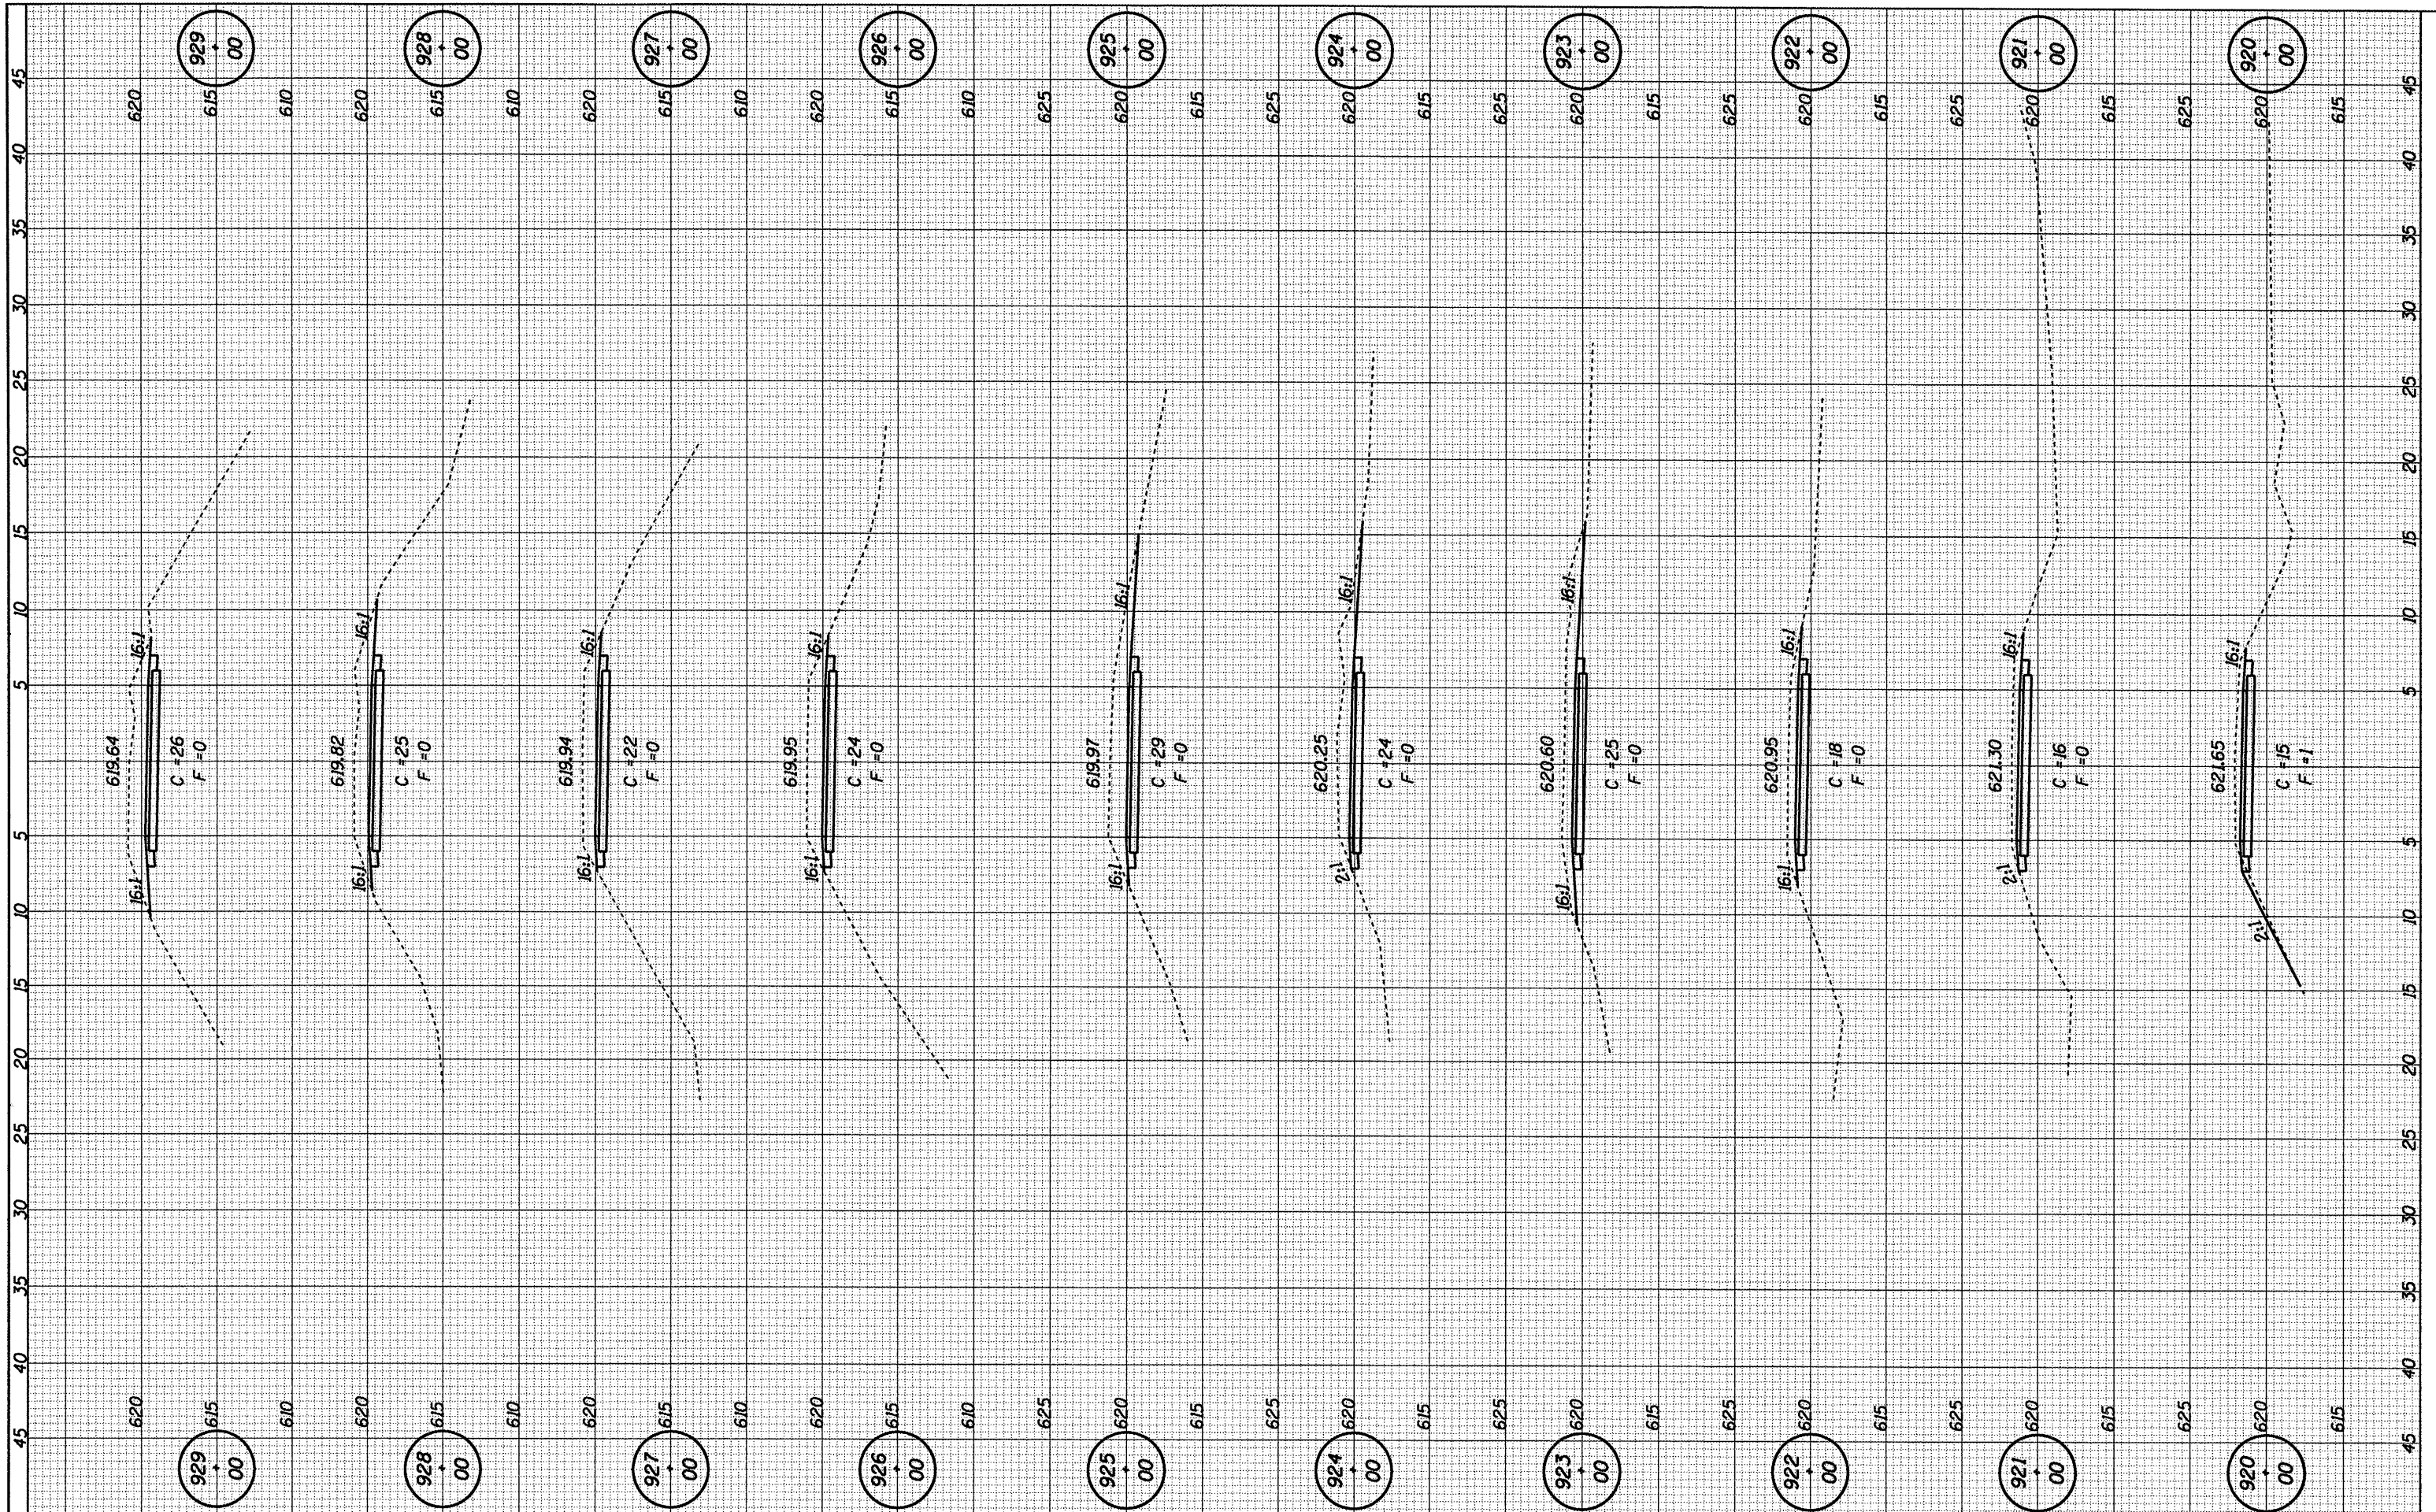

CUMMINS ENGINEERING CORPORATION JOB = 2192 FILE NAME = 2192xsec.dgn PLOT SCALE = 10.00 ft / IN. PLOT DATE = 6/5/2009	DESIGNED - NAK	REVISED -	SANGAMON VALLEY TRAIL CROSS SECTIONS STA. TO STA.	F.A.S. RTE. SVT	SECTION 05-00173-00-BT	COUNTY SANGAMON	TOTAL SHEETS 173	SHEET NO. 117
	DRAWN - AJH	REVISED -		CONTRACT NO.				
	CHECKED -	REVISED -		FED. ROAD DIST. NO.	ILLINOIS FED. AID PROJECT			
	DATE - 03/05/2009	REVISED -						

93522