


FINAL SURVEY	CONVERTED	BY	DATE
NOTE BOOK	PLOTTED		
NO.	TEMPLATE		
	AREAS CHECKED		

ORIGINAL SURVEY	DATE
NOTE BOOK	
NO.	

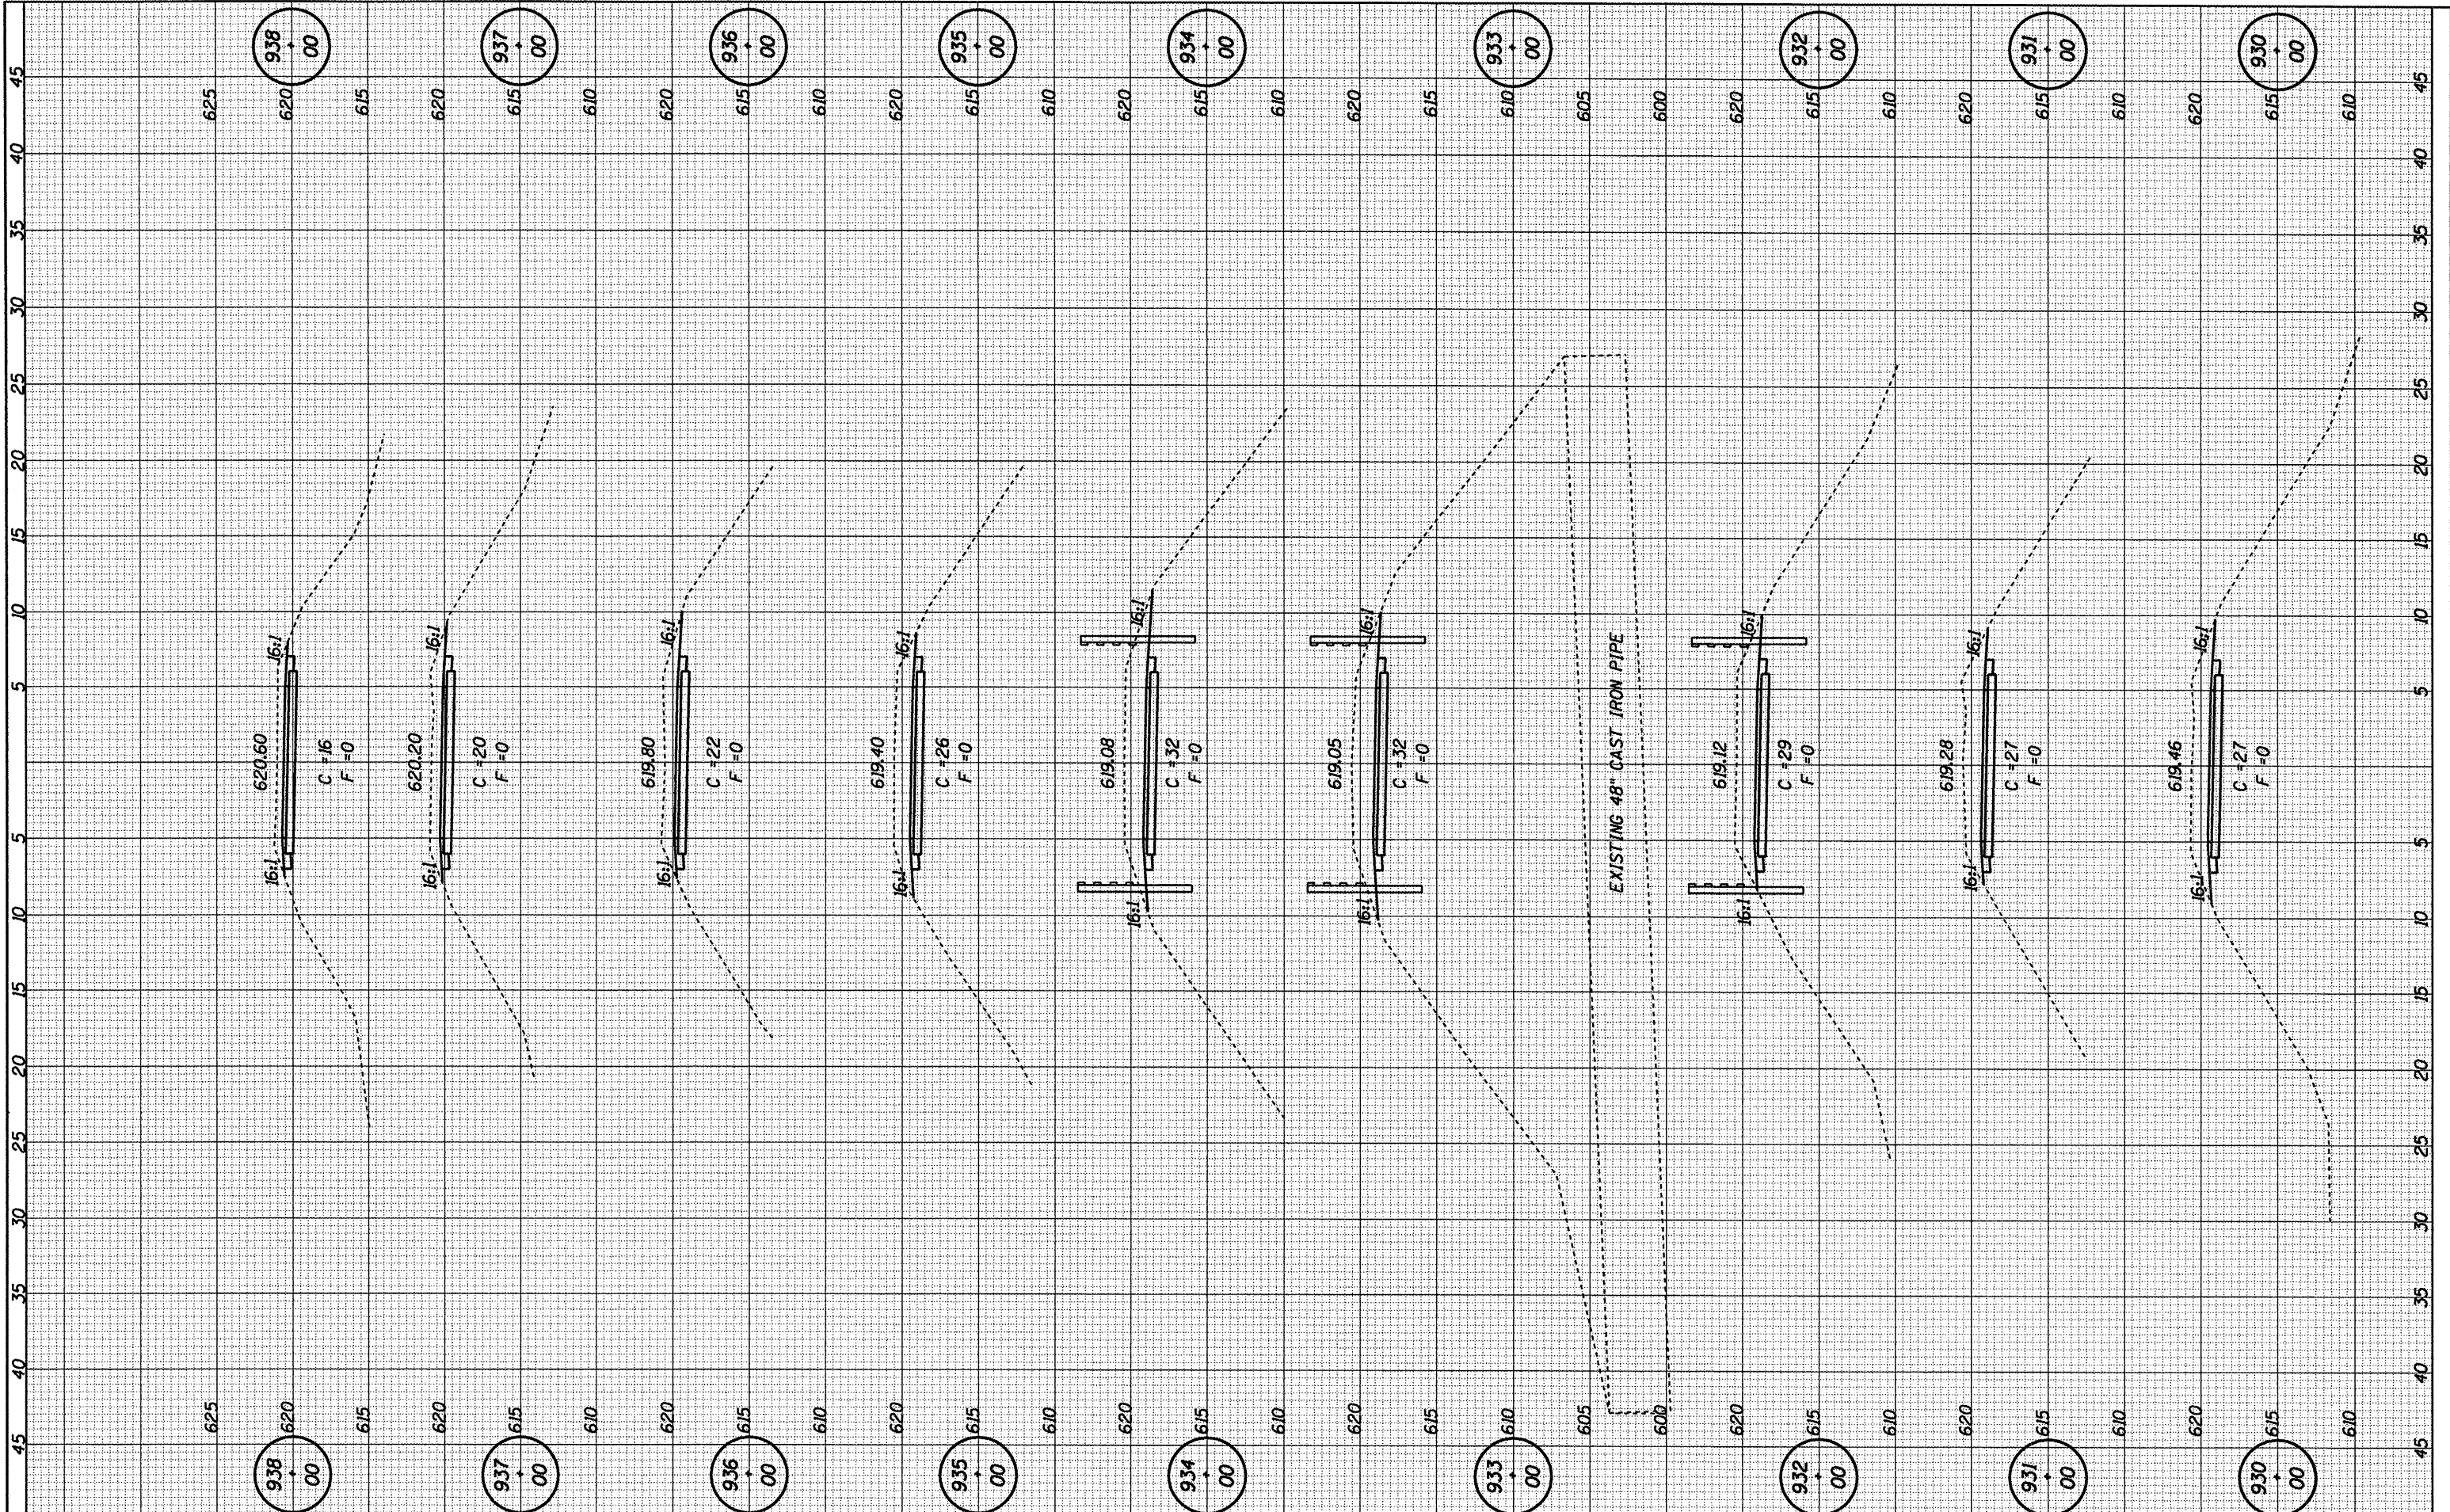

CUMMINS ENGINEERING CORPORATION JOB = 2192 FILE NAME = 2192x.sao.dgn PLOT SCALE = 10.00 ft / IN. PLOT DATE = 6/5/2009	DESIGNED - NAK	REVISED -	SANGAMON VALLEY TRAIL	CROSS SECTIONS	STA. TO STA.	F.A.S. RTE. SVT	SECTION	COUNTY	TOTAL SHEETS	SHEET NO.
	DRAWN - AJH	REVISED -				05-00173-00-BT	SANGAMON	173	118	
	CHECKED -	REVISED -				CONTRACT NO.				
	DATE - 03/05/2009	REVISED -				ILLINOIS FED. AID PROJECT				

93522