


FINAL SURVEY	CONVEYED	BY	DATE
NOTE BOOK	PLOTTED		
NO.	TEMPLATE		
	AREAS		
	CHECKED		

ORIGINAL SURVEY	CONVEYED	BY	DATE
NOTE BOOK	PLOTTED		
NO.	TEMPLATE		
	AREAS		
	CHECKED		

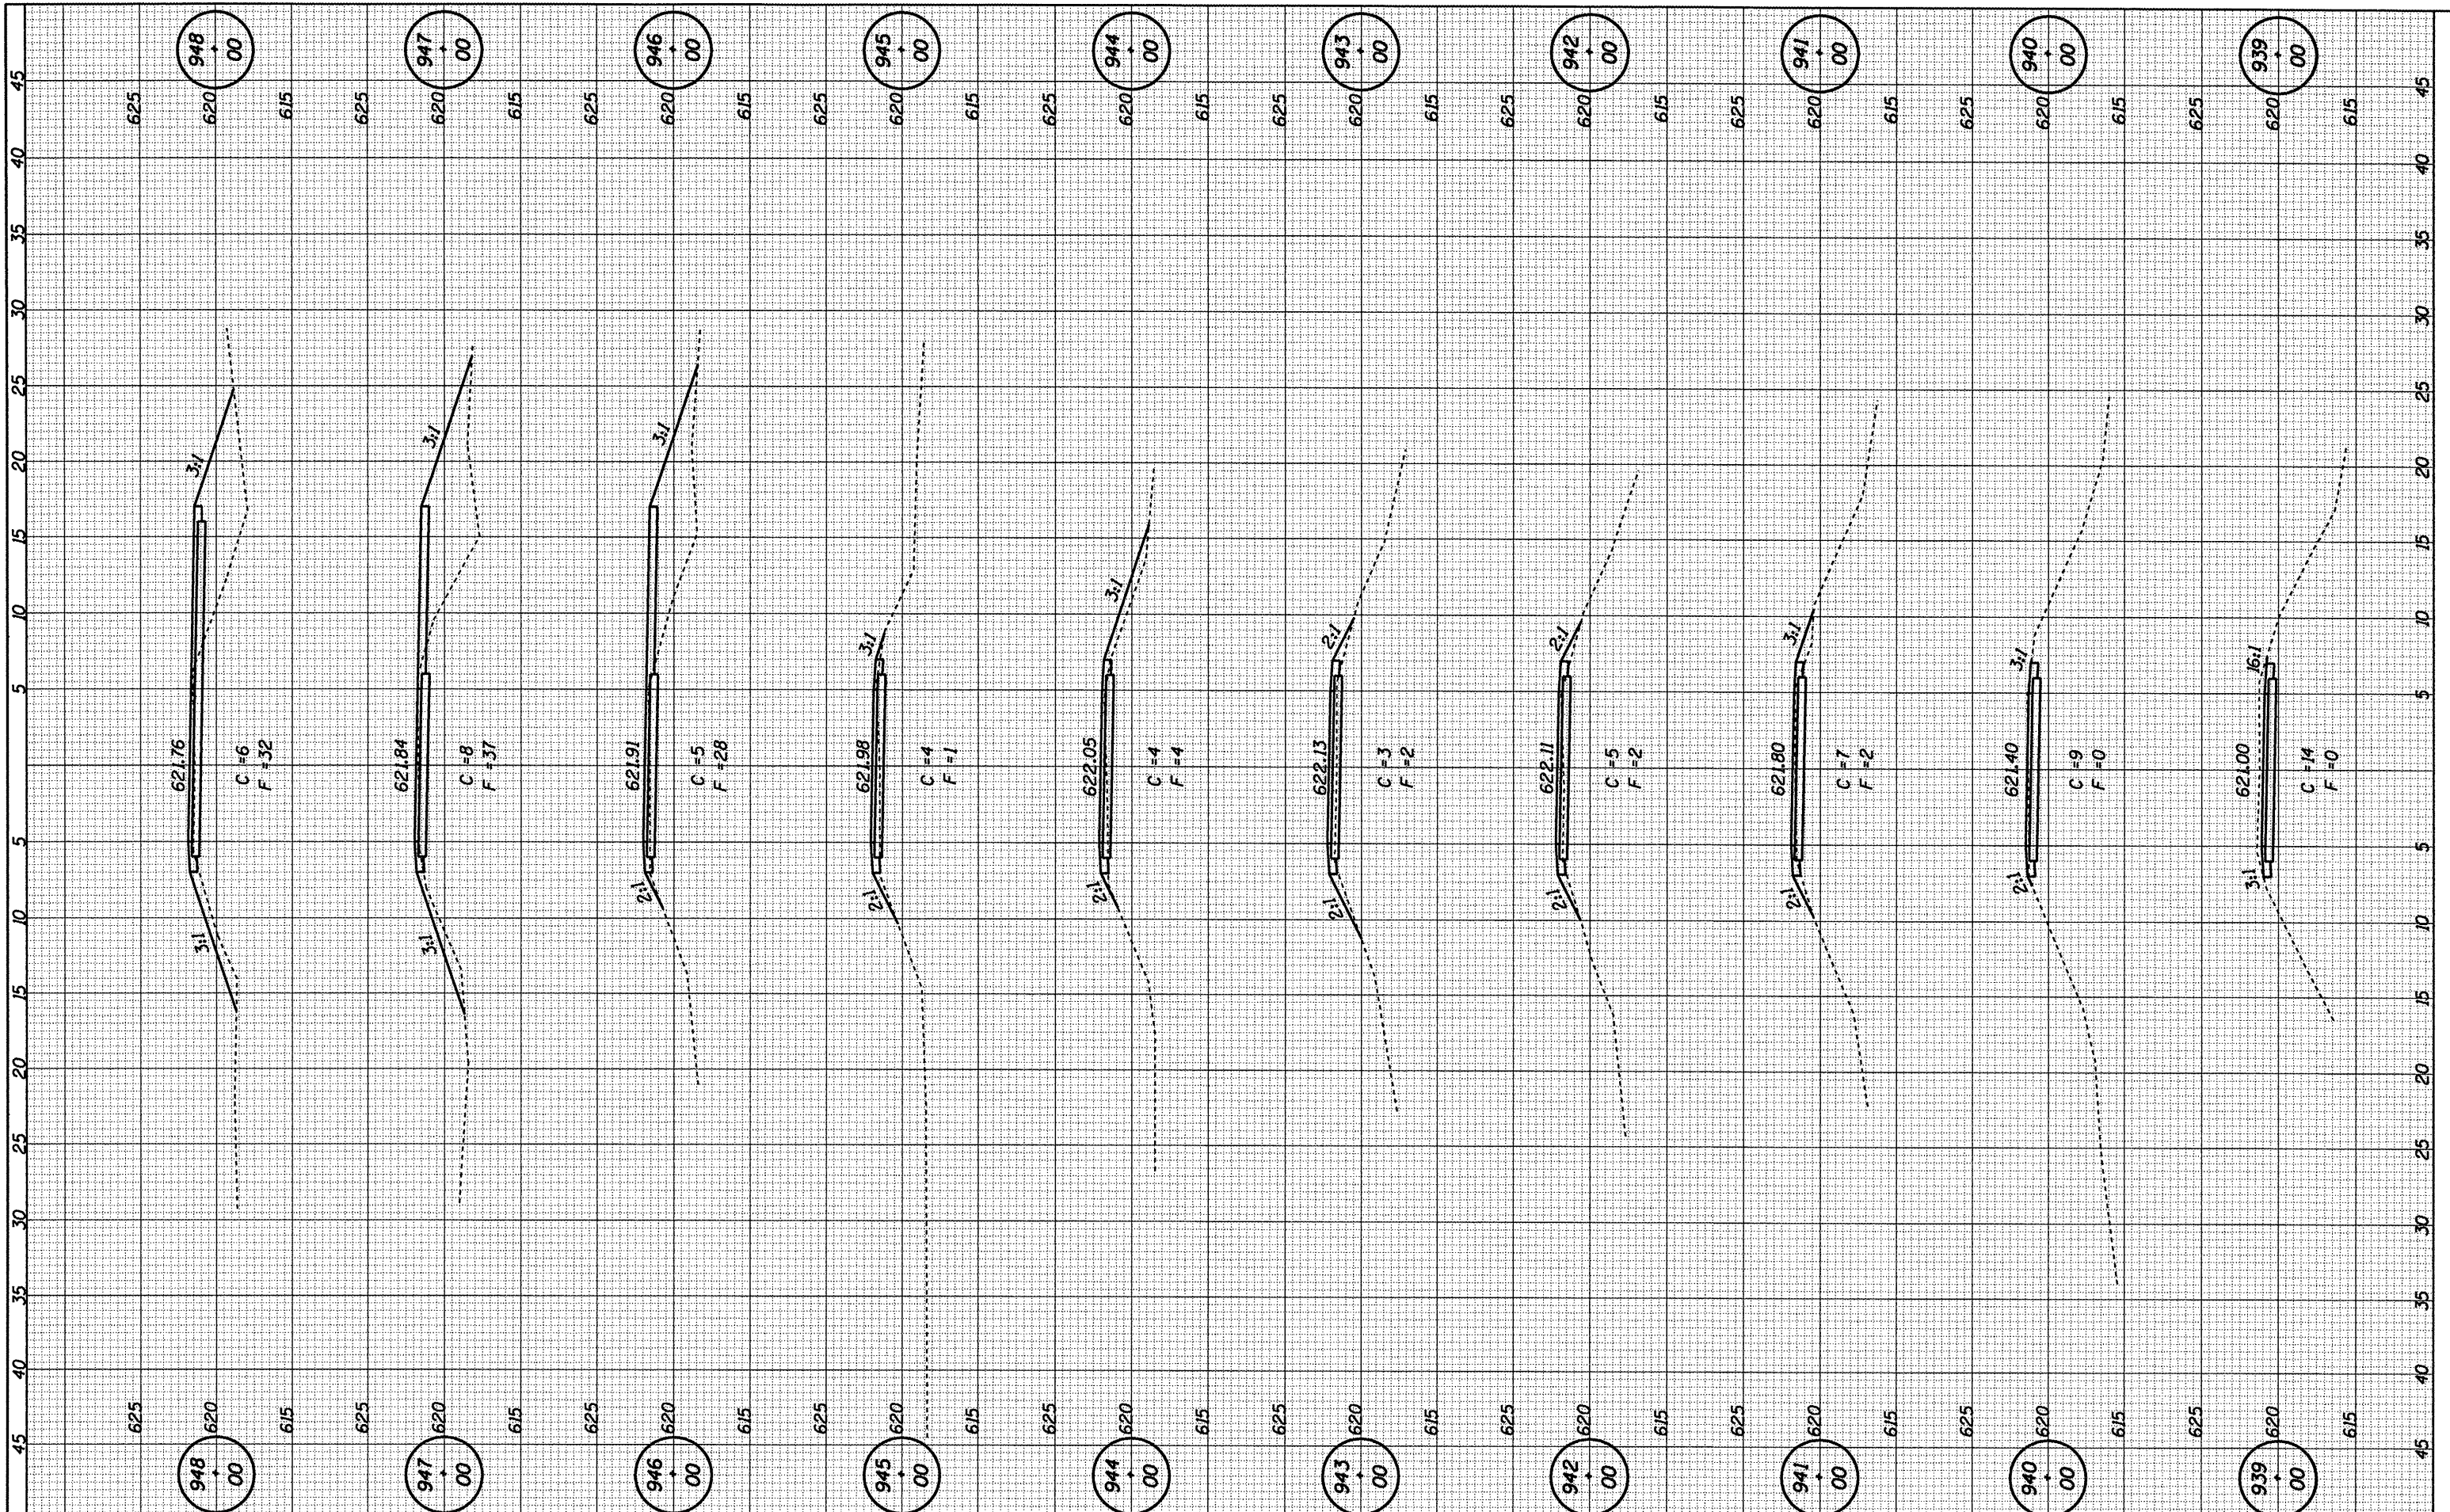

<b>CUMMINS ENGINEERING CORPORATION</b> JOB = 2192 FILE NAME = 2192.ssc.dgn PLOT SCALE = 10.00 ft / IN. PLOT DATE = 6/5/2009	DESIGNED - NAK	REVISIONS	<b>SANGAMON VALLEY TRAIL</b>  <b>CROSS SECTIONS</b>  STA. TO STA.	F.A.S. RT. SVT SECTION 05-00173-00-BT COUNTY SANGAMON TOTAL SHEETS 173 SHEET NO. 119 CONTRACT NO. 3522
	DRAWN - AJH	REVISIONS		
	CHECKED -	REVISIONS		
	DATE - 03/05/2009	REVISIONS		

3522