


FINAL SURVEY	CONDENSED	BY	DATE
NOTE BOOK	PLOTTED		
NO.	TEMPLATE		
	AREAS		
	CHECKED		

ORIGINAL SURVEY	CONDENSED	BY	DATE
NOTE BOOK	PLOTTED		
NO.	TEMPLATE		
	AREAS		
	CHECKED		

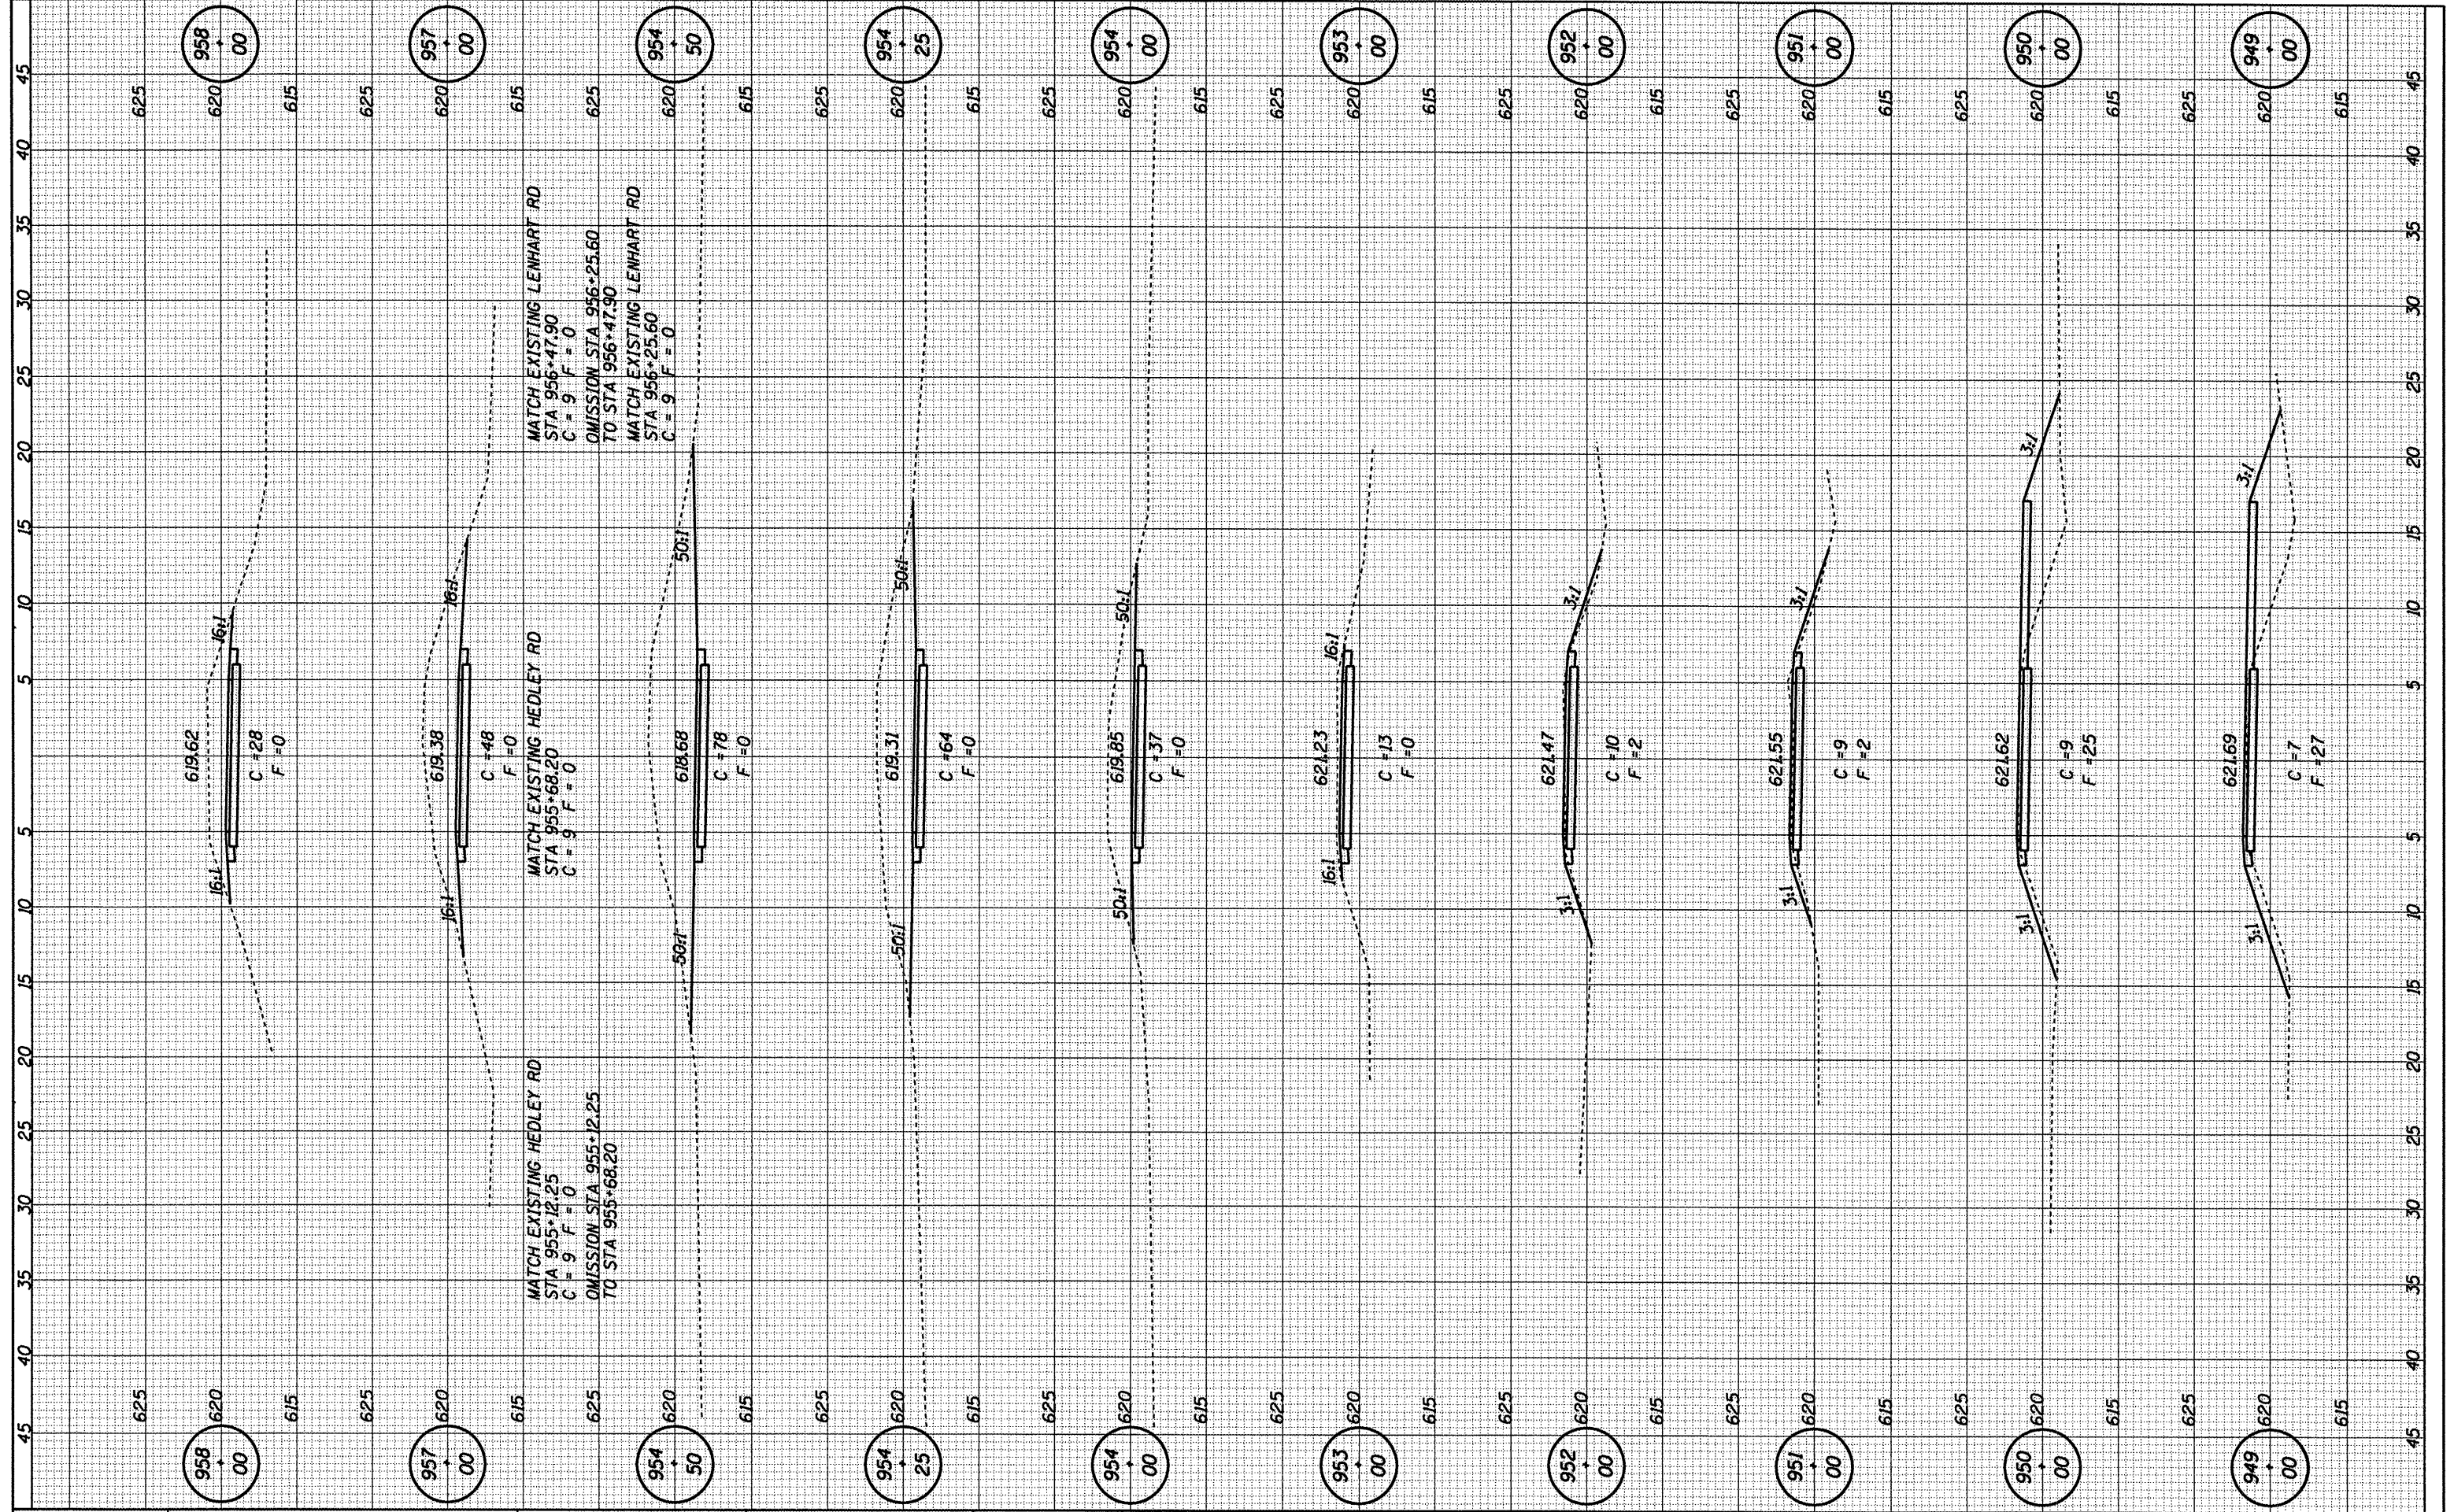

CUMMINS ENGINEERING CORPORATION

JOB = 2192
 FILE NAME = 2192xsscd.dgn
 PLOT SCALE = 10.00 ft / IN.
 PLOT DATE = 6/5/2009

DESIGNED - NAK
 DRAWN - AJH
 CHECKED -
 DATE - 03/05/2009

REVISIONS:
 REVISIONED -
 REVISIONED -
 REVISIONED -
 REVISIONED -

SANGAMON VALLEY TRAIL

CROSS SECTIONS

STA. TO STA.

F.A.S. RTE.	SECTION	COUNTY	TOTAL SHEETS	SHEET NO.
SVT	05-00173-00-BT	SANGAMON	173	120
CONTRACT NO.			93522	
FED. ROAD DIST. NO. [ILLINOIS] FED. AID PROJECT				