


FINAL SURVEY	DESIGNED	BY	DATE
NOTE BOOK	PLOTTED		
NO.	TEMPLATE		
	AREAS CHECKED		

ORIGINAL SURVEY	DESIGNED	BY	DATE
NOTE BOOK	PLOTTED		
NO.	TEMPLATE		
	AREAS CHECKED		

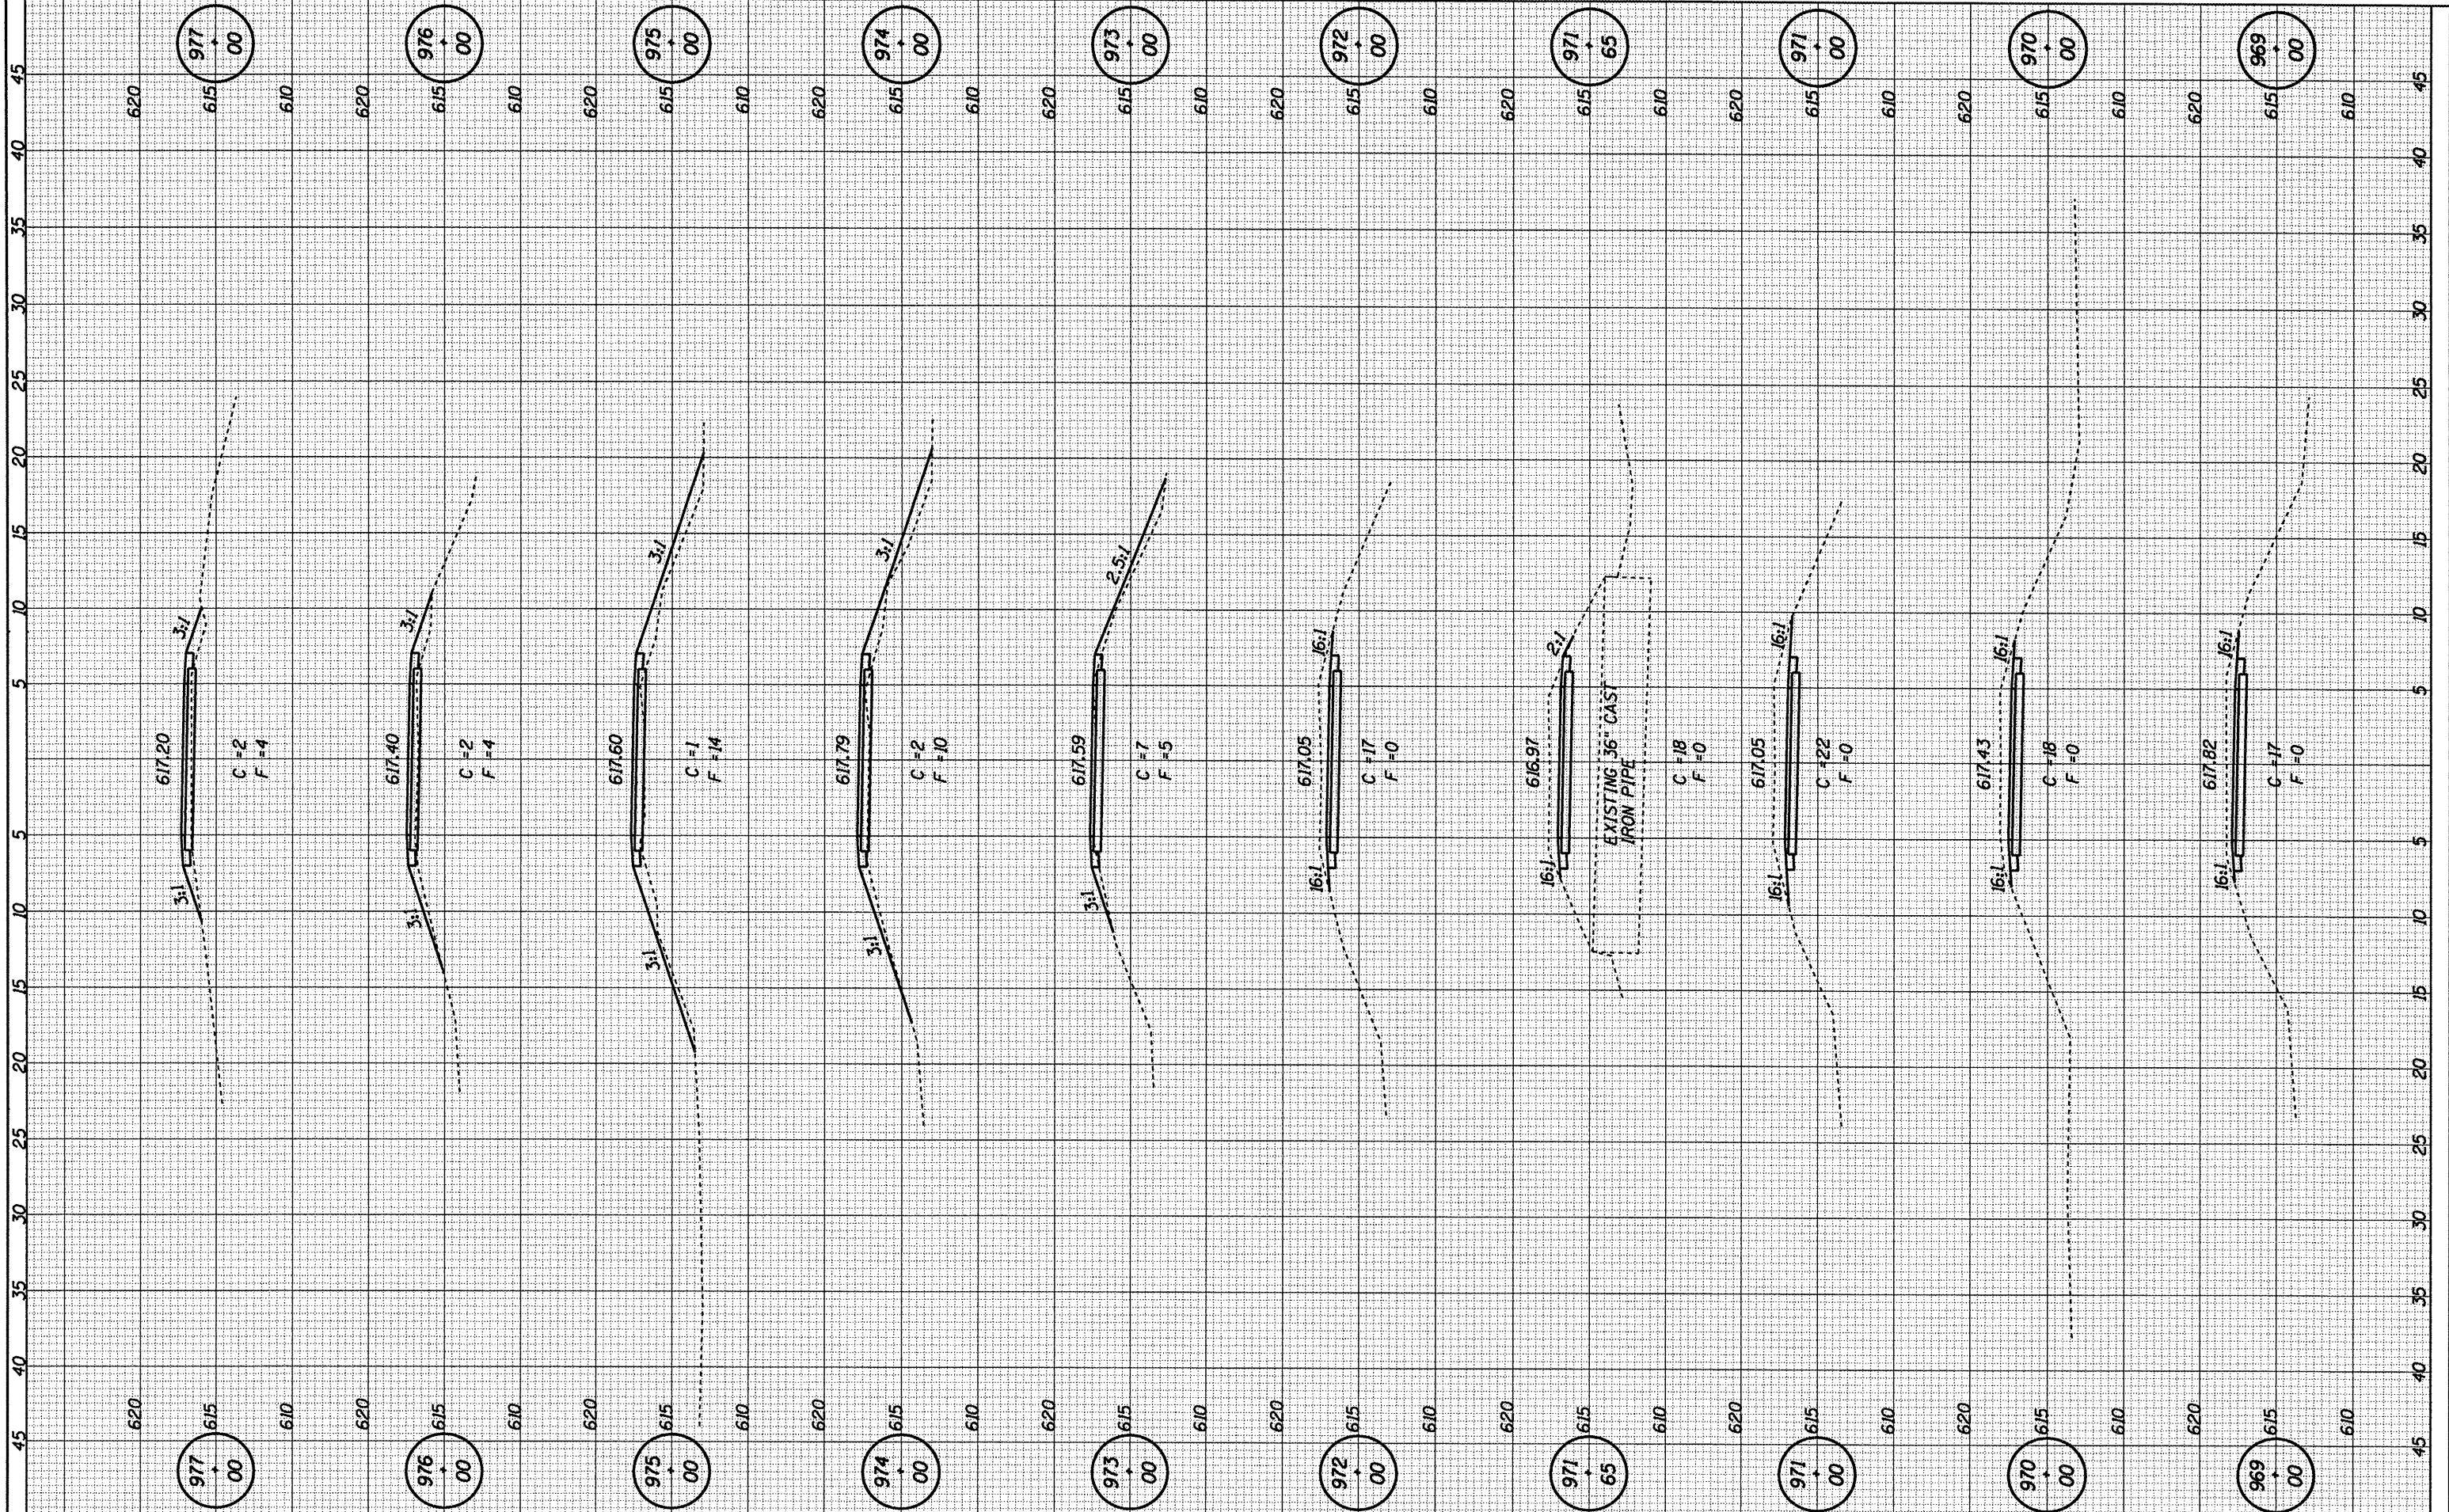

CUMMINS ENGINEERING CORPORATION JOB = 2192 FILE NAME = 2192.spc.dgn PLOT SCALE = 10.00 ft / in. PLOT DATE = 6/5/2009	DESIGNED - NAK	REvised -	SANGAMON VALLEY TRAIL CROSS SECTIONS	F.A.S. RTE. SVT	SECTION	COUNTY	TOTAL SHEETS	SHEET NO.
	DRAWN - AJH	REvised -		05-00173-00-BT	SANGAMON	173	122	
	CHECKED -	REvised -		CONTRACT NO. 03522				
	DATE - 03/05/2009	REvised -		STA.	TO STA.	FED. ROAD DIST. NO.	ILLINOIS FED. AID PROJECT NO.	