


FINAL SURVEY	SURVEYED	BY	DATE
NOTE BOOK	PLOTTED		
NO.	TEMPLATE		
	AREAS		
	CHECKED		

ORIGINAL SURVEY	SURVEYED	BY	DATE
NOTE BOOK	PLOTTED		
NO.	TEMPLATE		
	AREAS		
	CHECKED		

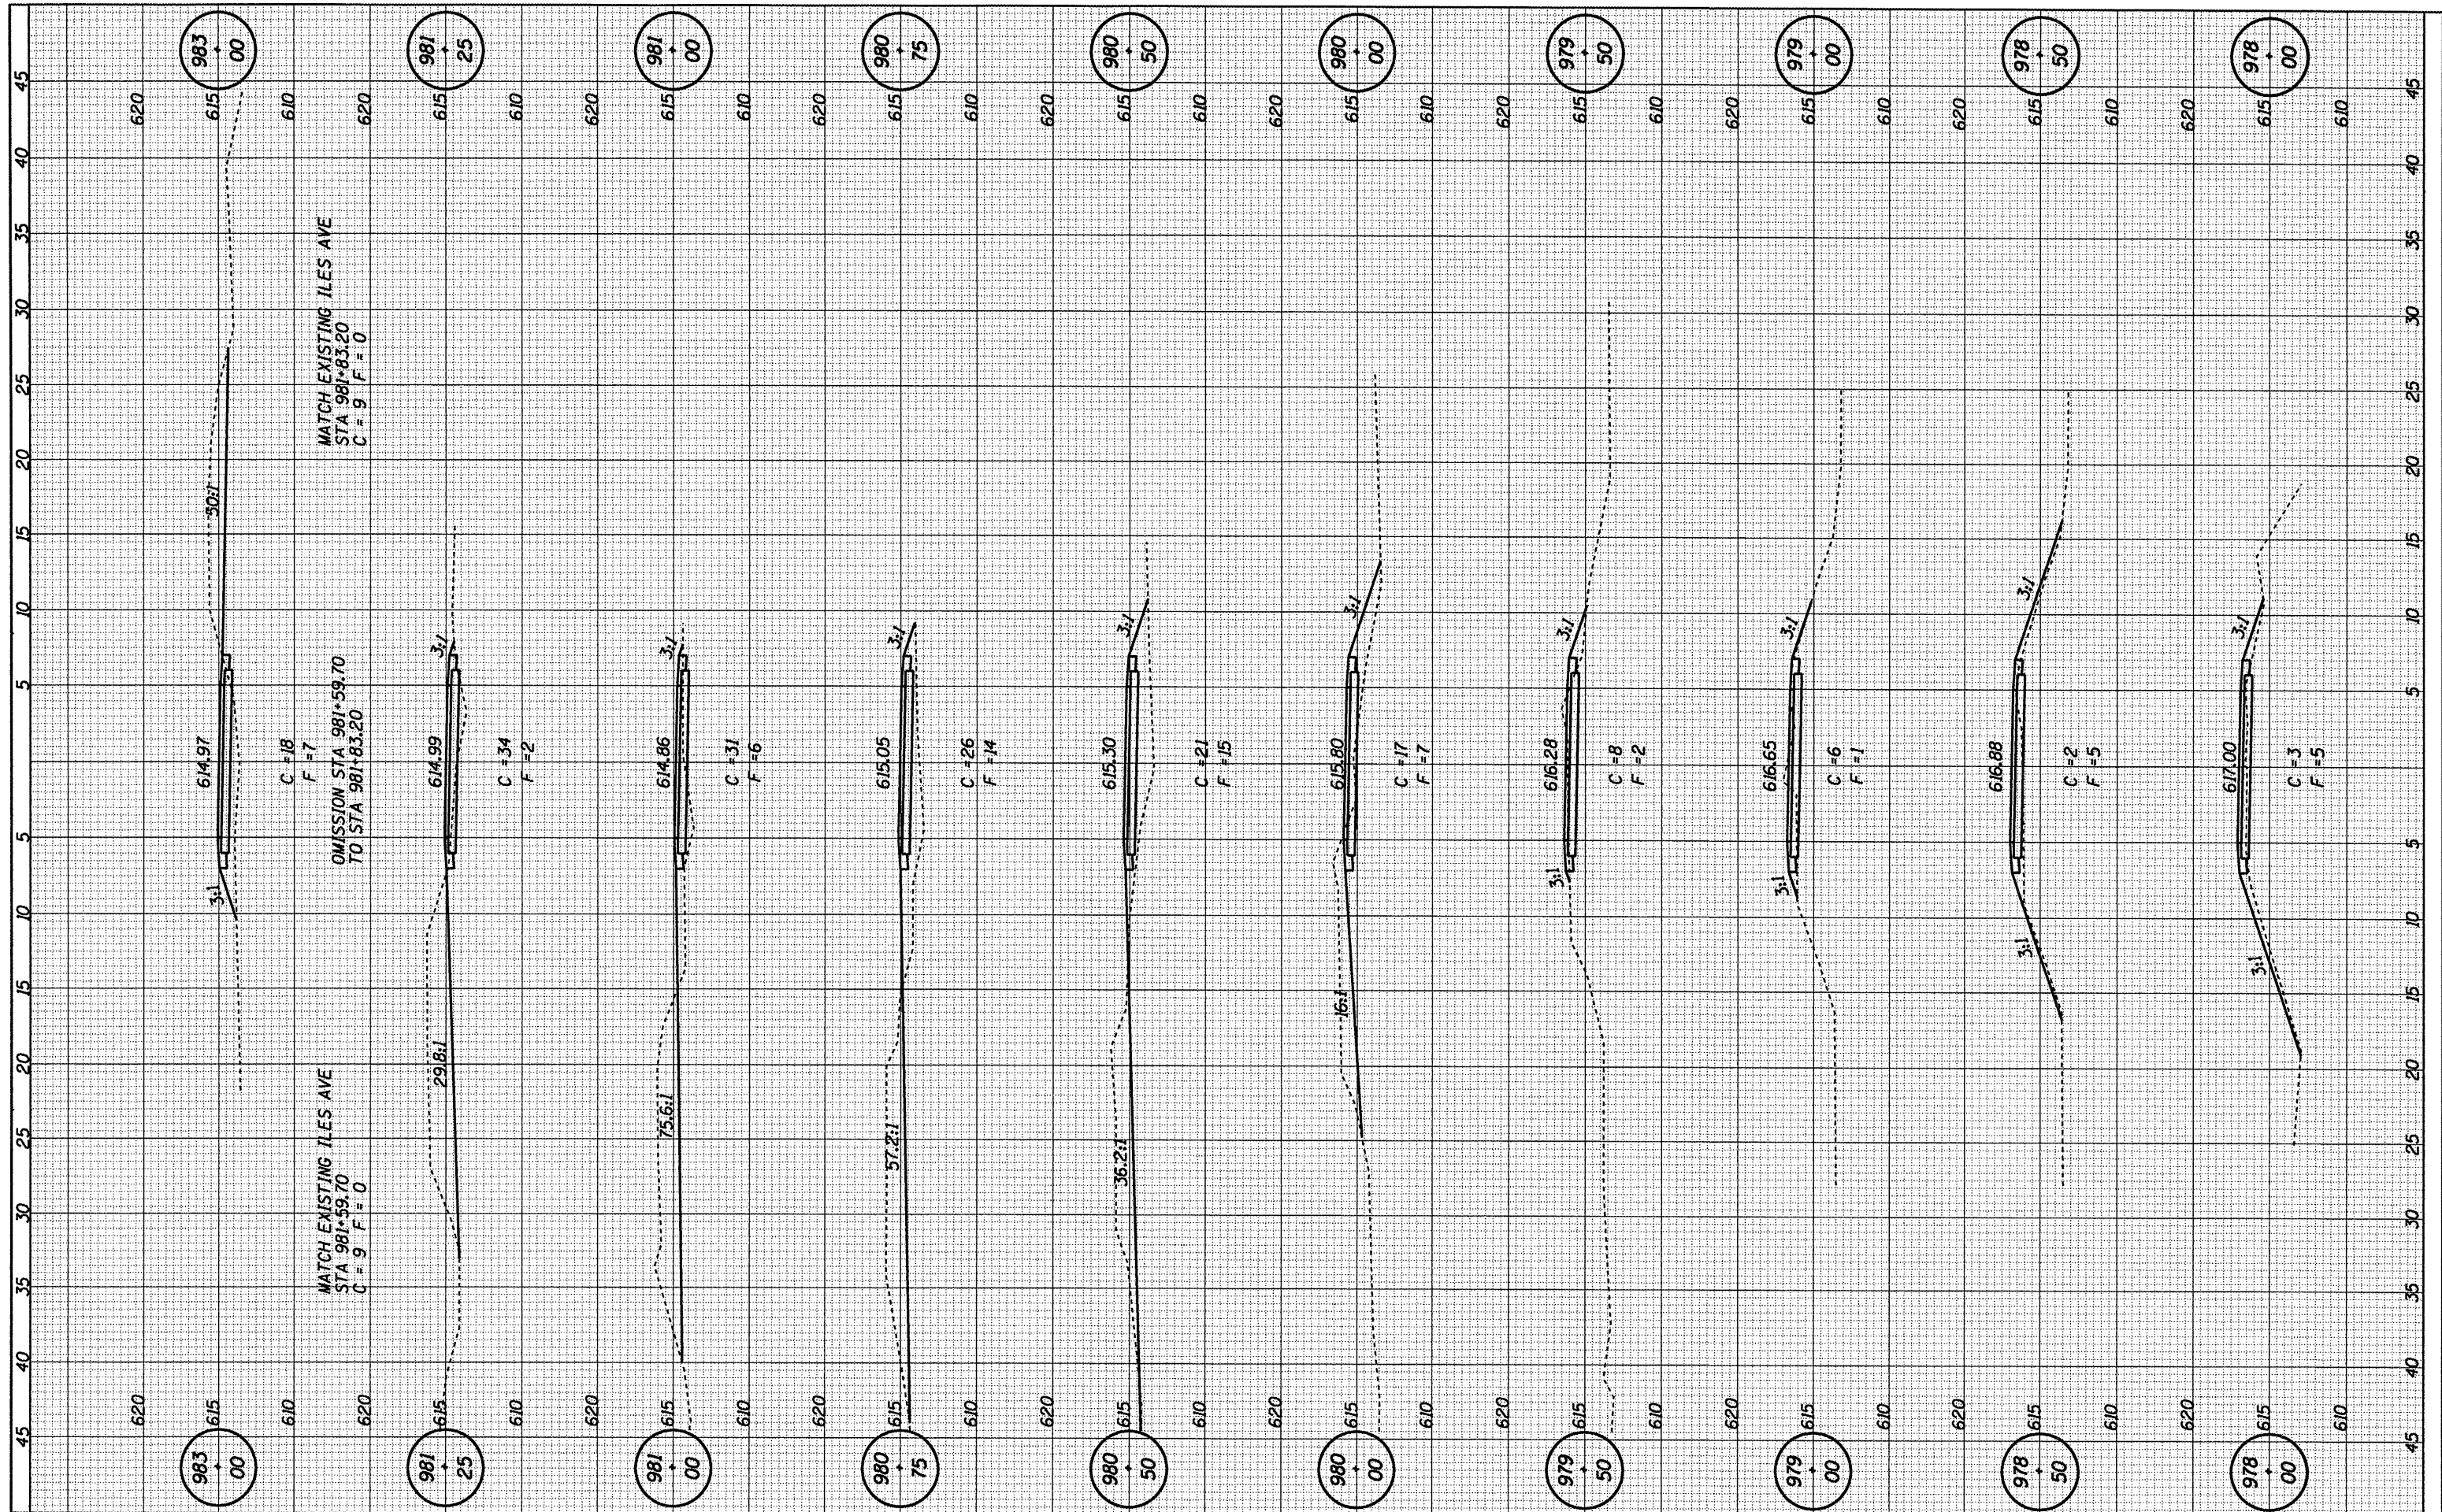

CUMMINS ENGINEERING CORPORATION

JOB = 2192
 FILE NAME = 2192.sxc.dgn
 PLOT SCALE = 10.00 ft / IN.
 PLOT DATE = 6/5/2009

DESIGNED -	NAK	REVISED -	
DRAWN -	AJH	REVISED -	
CHECKED -		REVISED -	
DATE -	03/05/2009	REVISED -	

SANGAMONY VALLEY TRAIL

CROSS SECTIONS

STA. TO STA.

F.A.S. RTE.	SECTION	COUNTY	TOTAL SHEETS	SHEET NO.
SVT	05-00173-00-BT	SANGAMON	173	123
CONTRACT NO.			3522	
FED. ROAD DIST. NO.		ILLINOIS FED. AID PROJECT		