


FINAL SURVEY	BY	DATE
CHECKED		
NOTED		
TEMPLATE		
AREAS		
CHECKED		

ORIGINAL SURVEY	BY	DATE
CHECKED		
NOTED		
TEMPLATE		
AREAS		
CHECKED		

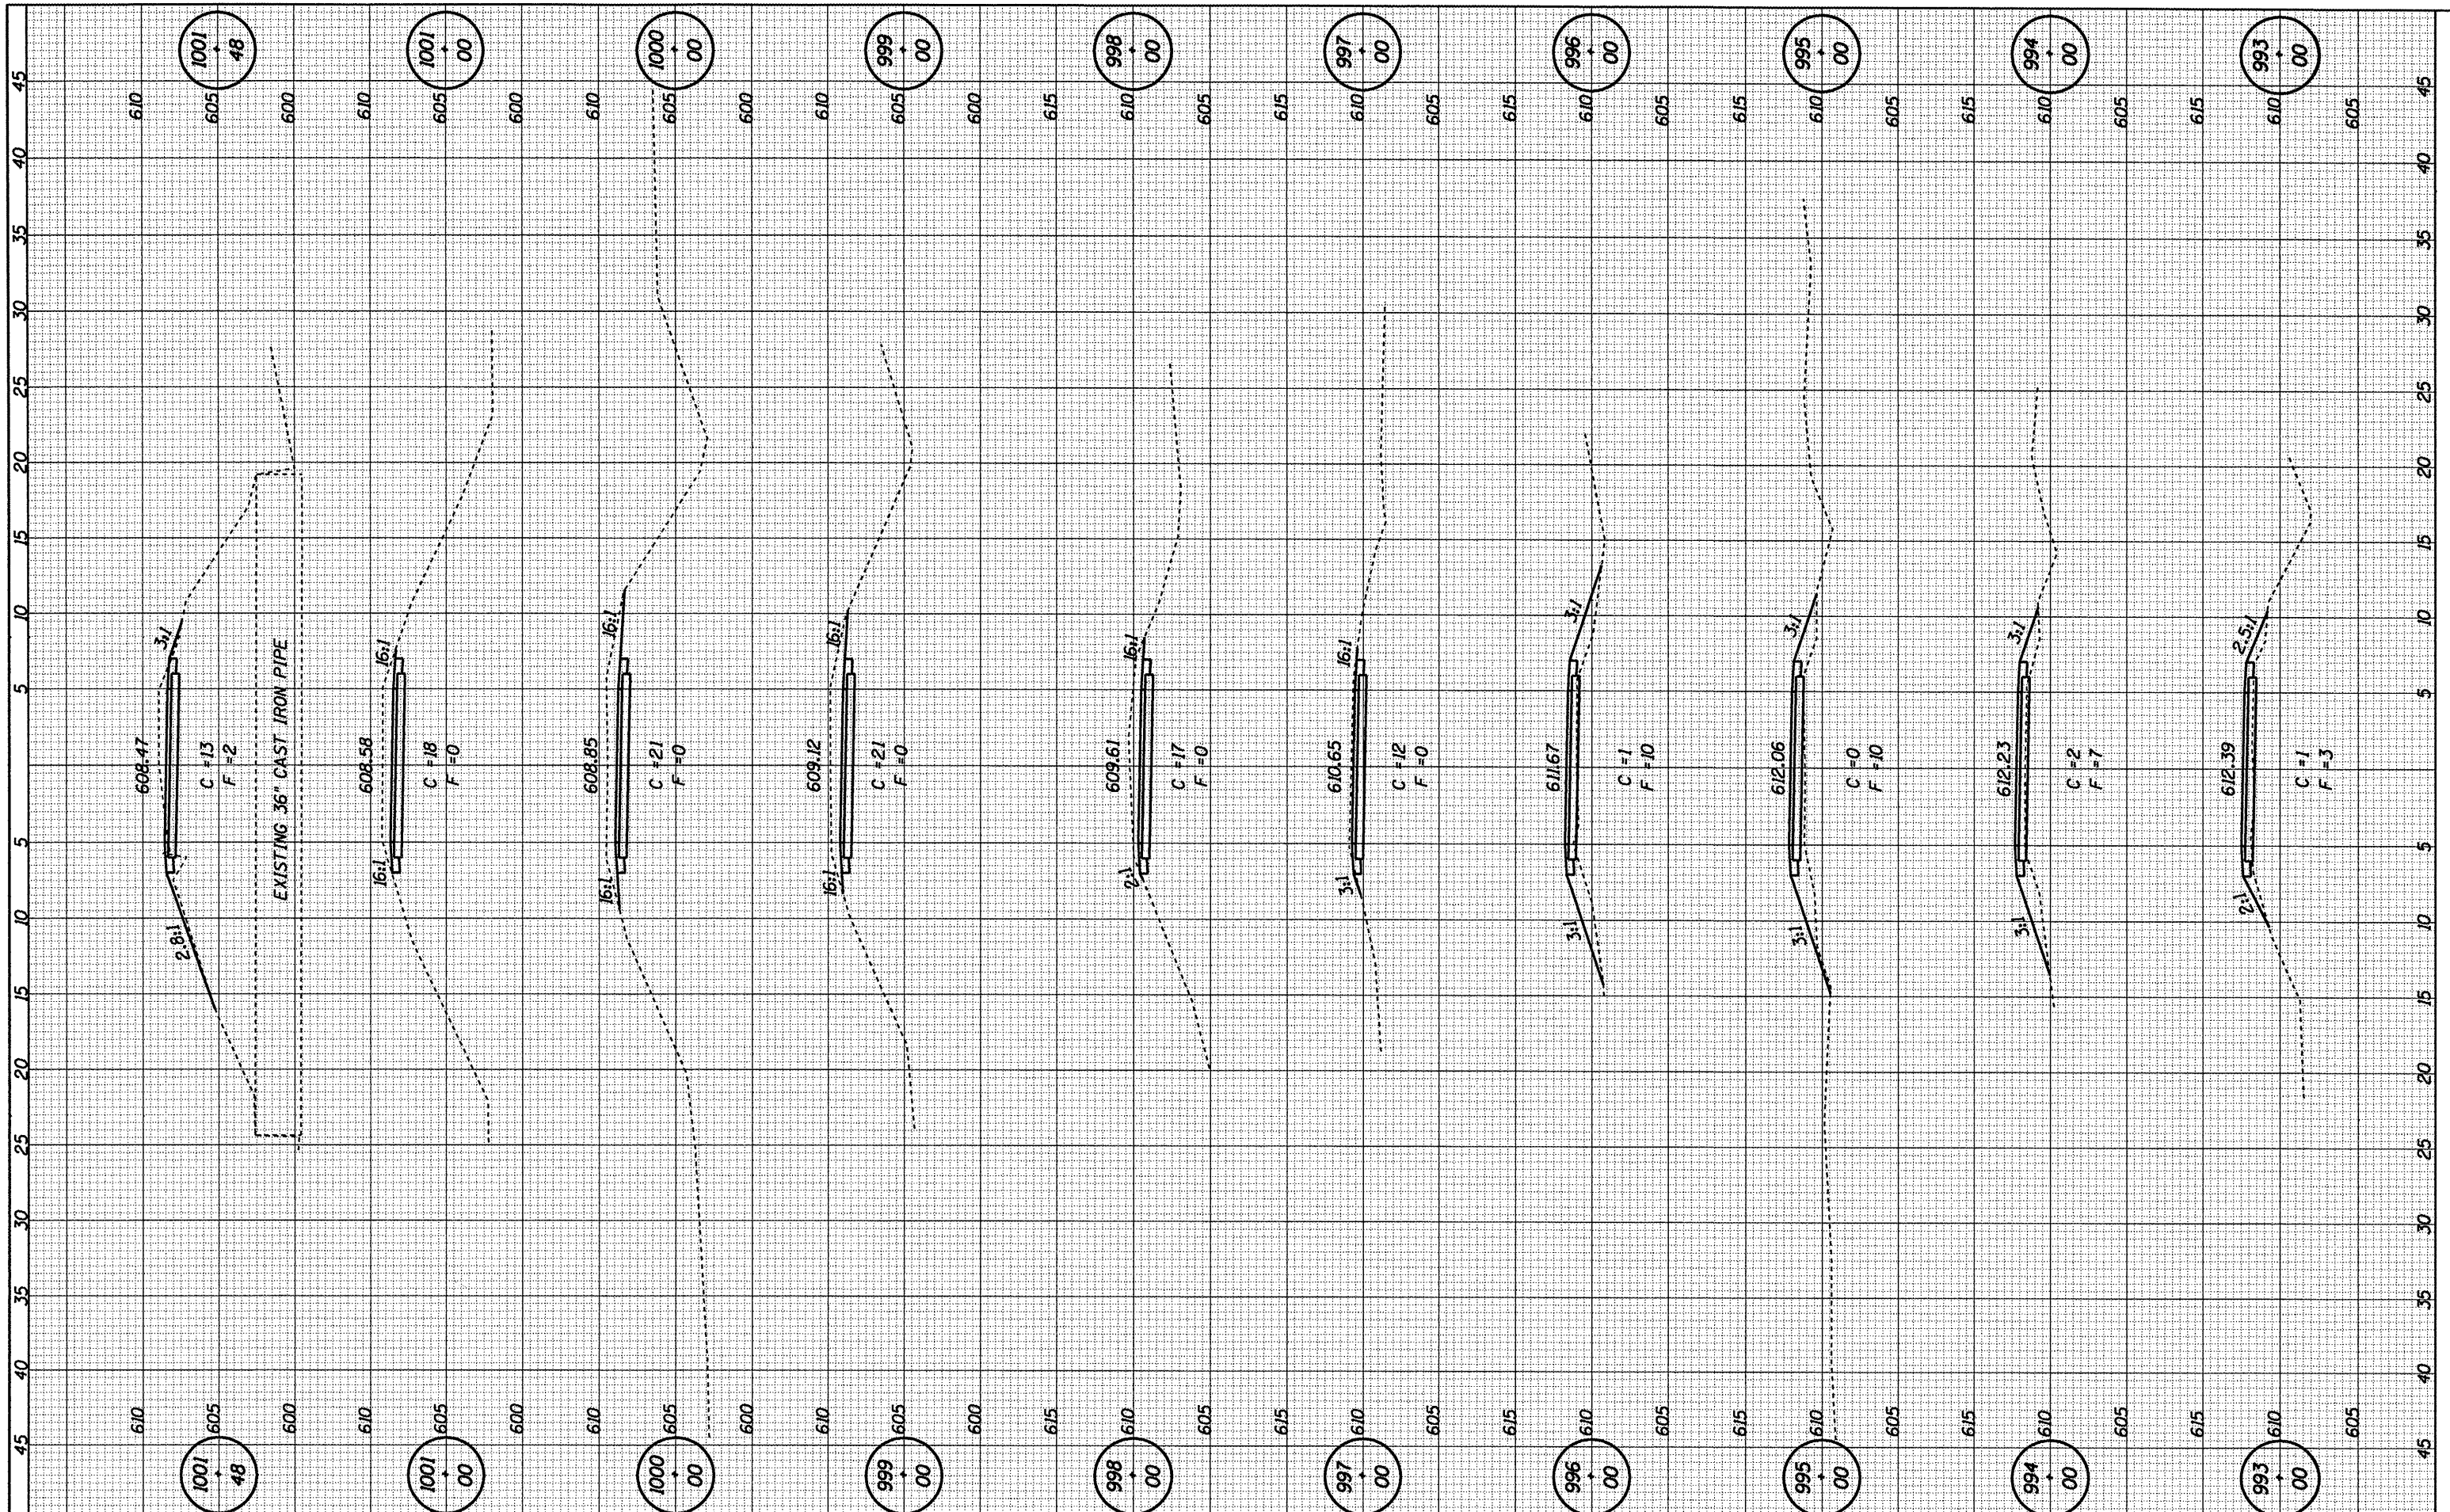

CUMMINS ENGINEERING CORPORATION

JOB = 2192
 FILE NAME = 2192xsec.dgn
 PLOT SCALE = 10.00 ft / IN.
 PLOT DATE = 6/5/2009

DESIGNED - NAK
 DRAWN - AJH
 CHECKED -
 DATE - 03/05/2009

REVISED -
 REVISED -
 REVISED -
 REVISED -

SANGAMON VALLEY TRAIL

CROSS SECTIONS

STA. TO STA.

F.A.S. RTE.	SECTION	COUNTY	TOTAL SHEETS	SHEET NO.
SVT	05-00173-00-BT	SANGAMON	173	125
CONTRACT NO.				
FED. ROAD DIST. NO. ILLINOIS FED. AID PROJECT				

93522