


FINAL SURVEY	SURVEYED	BY	DATE
NOTE BOOK	TEMPLATE		
AREAS CHECKED			
NO.			

ORIGINAL SURVEY	SURVEYED	BY	DATE
NOTE BOOK	TEMPLATE		
AREAS CHECKED			
NO.			

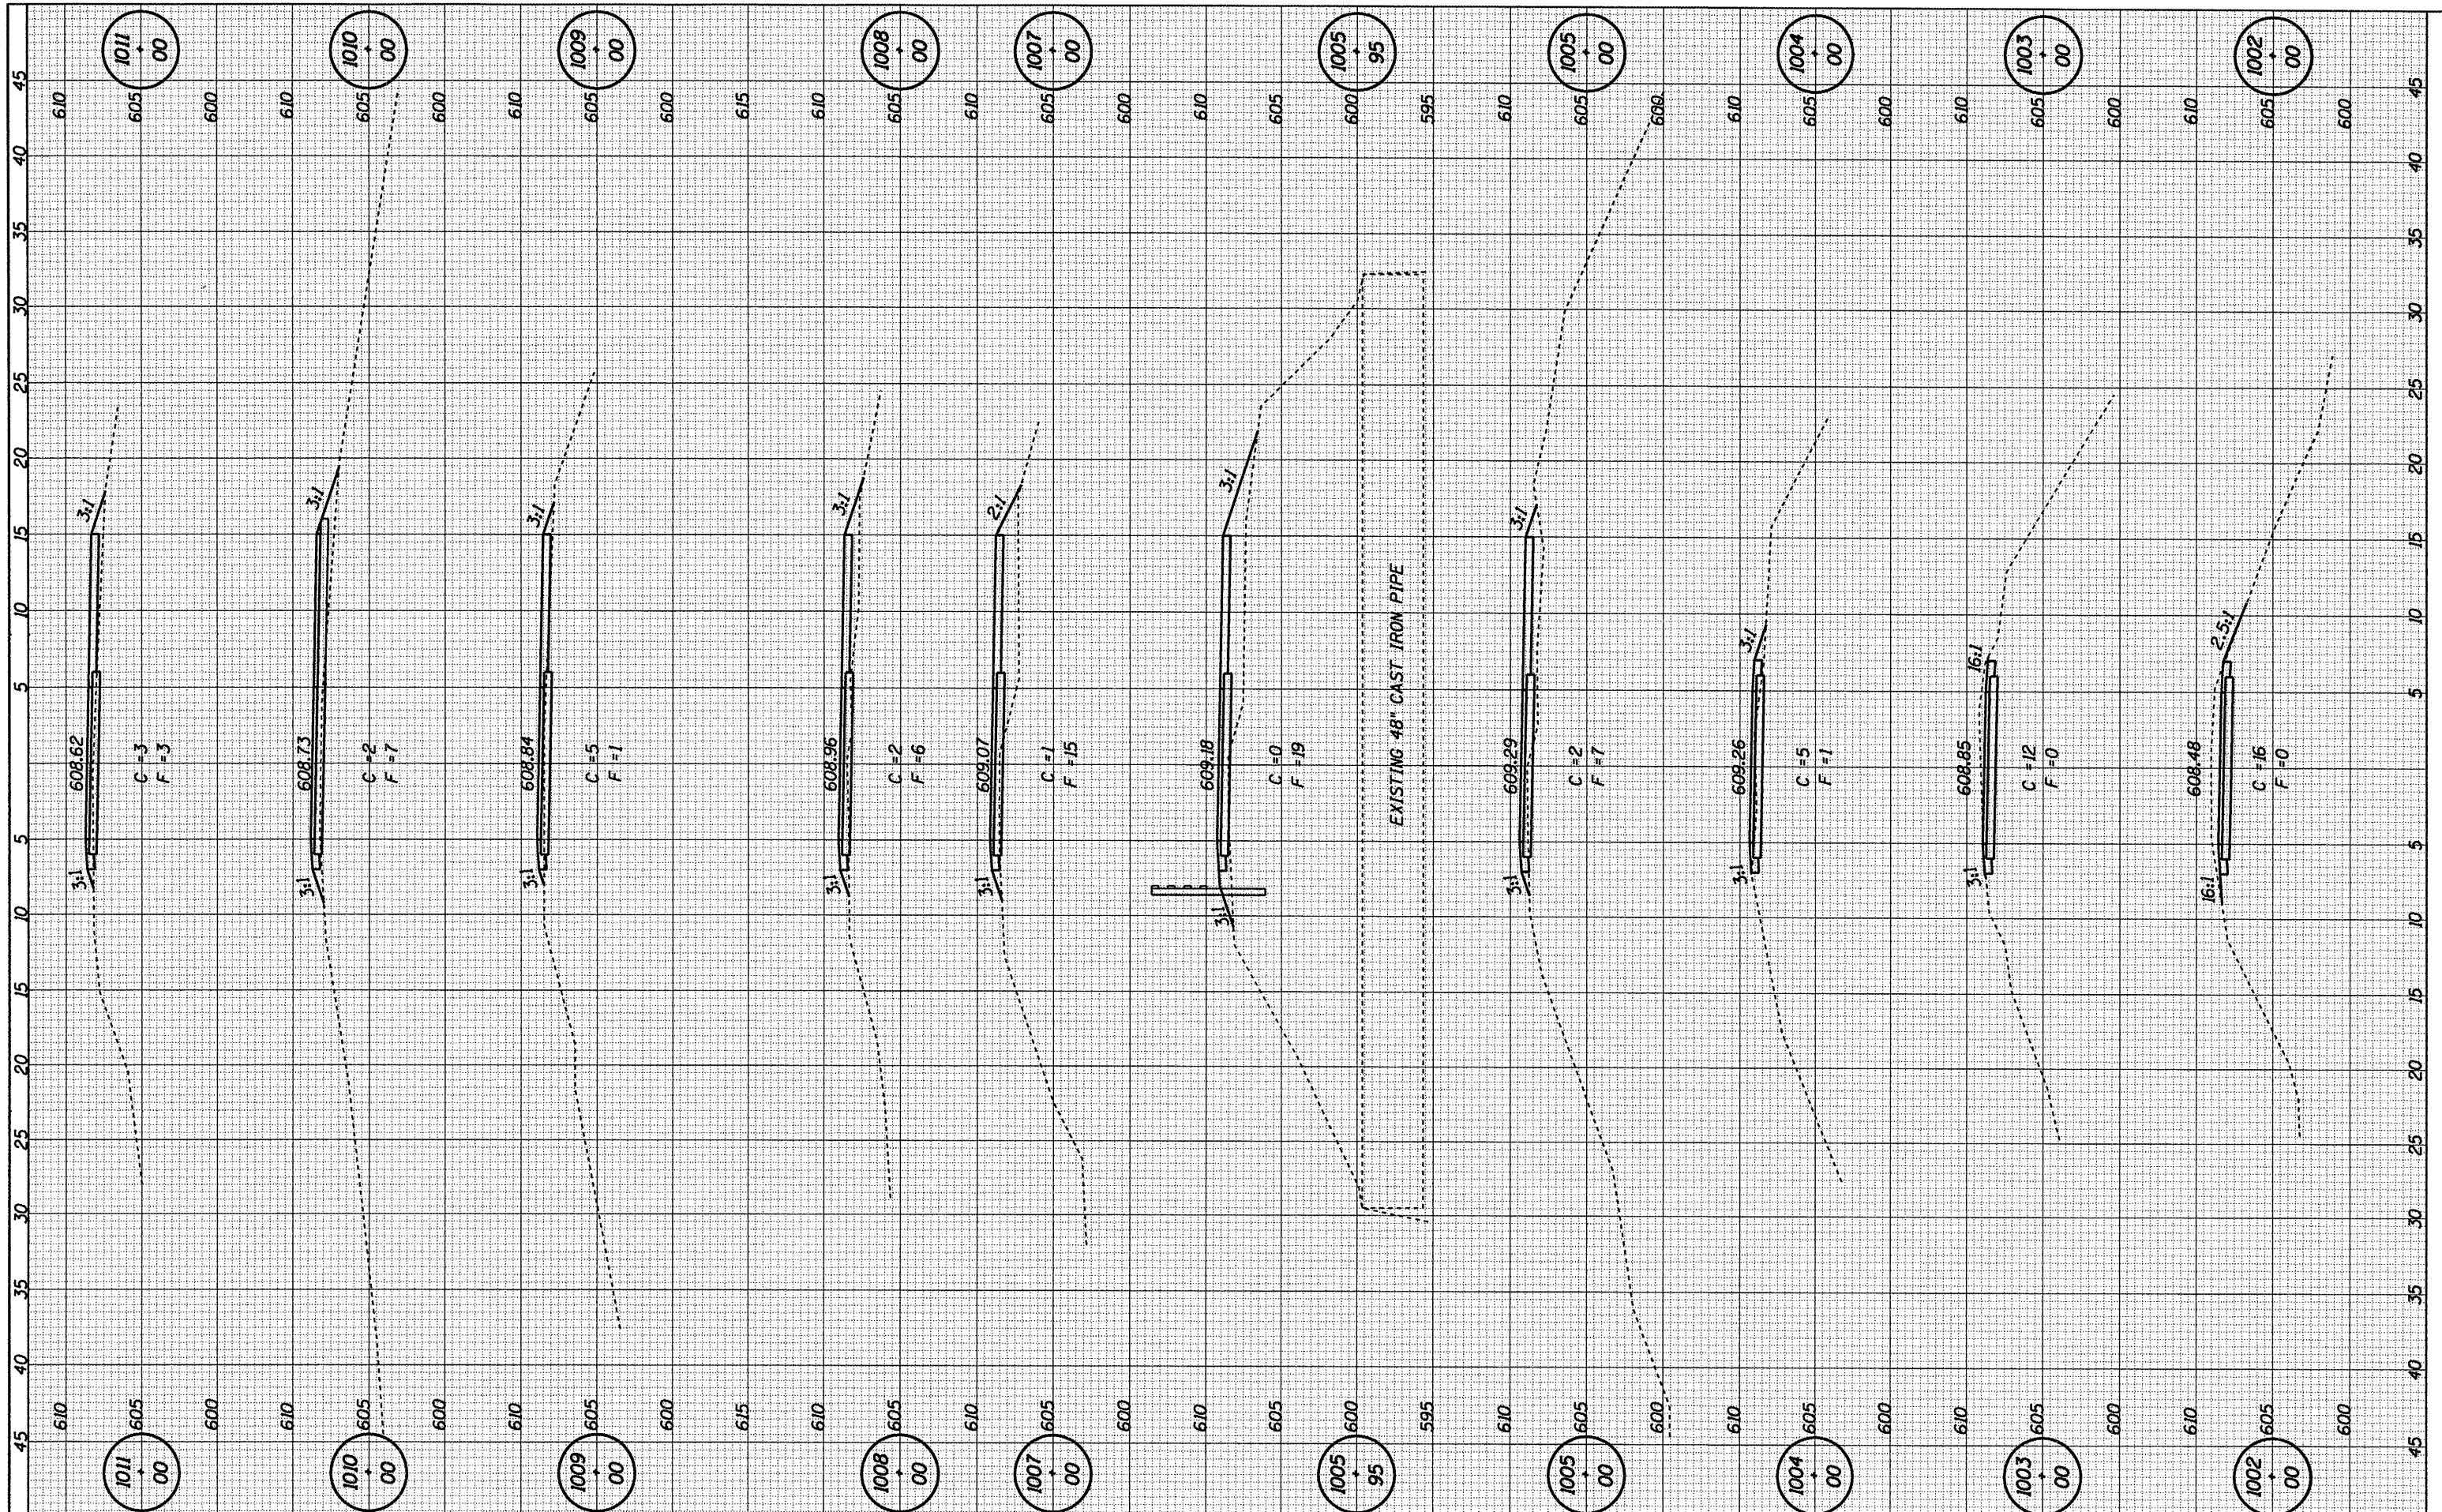

**CUMMINS ENGINEERING CORPORATION**

JOB = 2192  
 FILE NAME = 2192xsec.dgn  
 PLOT SCALE = 10.00 ft / IN.  
 PLOT DATE = 6/5/2009

DESIGNED - NAK	REVISED -
DRAWN - AJH	REVISED -
CHECKED -	REVISED -
DATE - 03/05/2009	REVISED -

**SANGAMON VALLEY TRAIL**

**CROSS SECTIONS**

STA. TO STA.

F.A.S. RTE.	SECTION	COUNTY	TOTAL SHEETS	SHEET NO.
SVT	05-00173-00-BT	SANGAMON	173	126
CONTRACT NO.			93522	
FED. ROAD DIST. NO. [ILLINOIS] FED. AID PROJECT				