


CONCEIVED	BY	DATE
PLOTTED		
TEMPLATE		
AREAS		
CHECKED		
NO.		

ORIGINAL	BY	DATE
SURVEY		
NOTE BOOK		
AREAS		
CHECKED		
NO.		

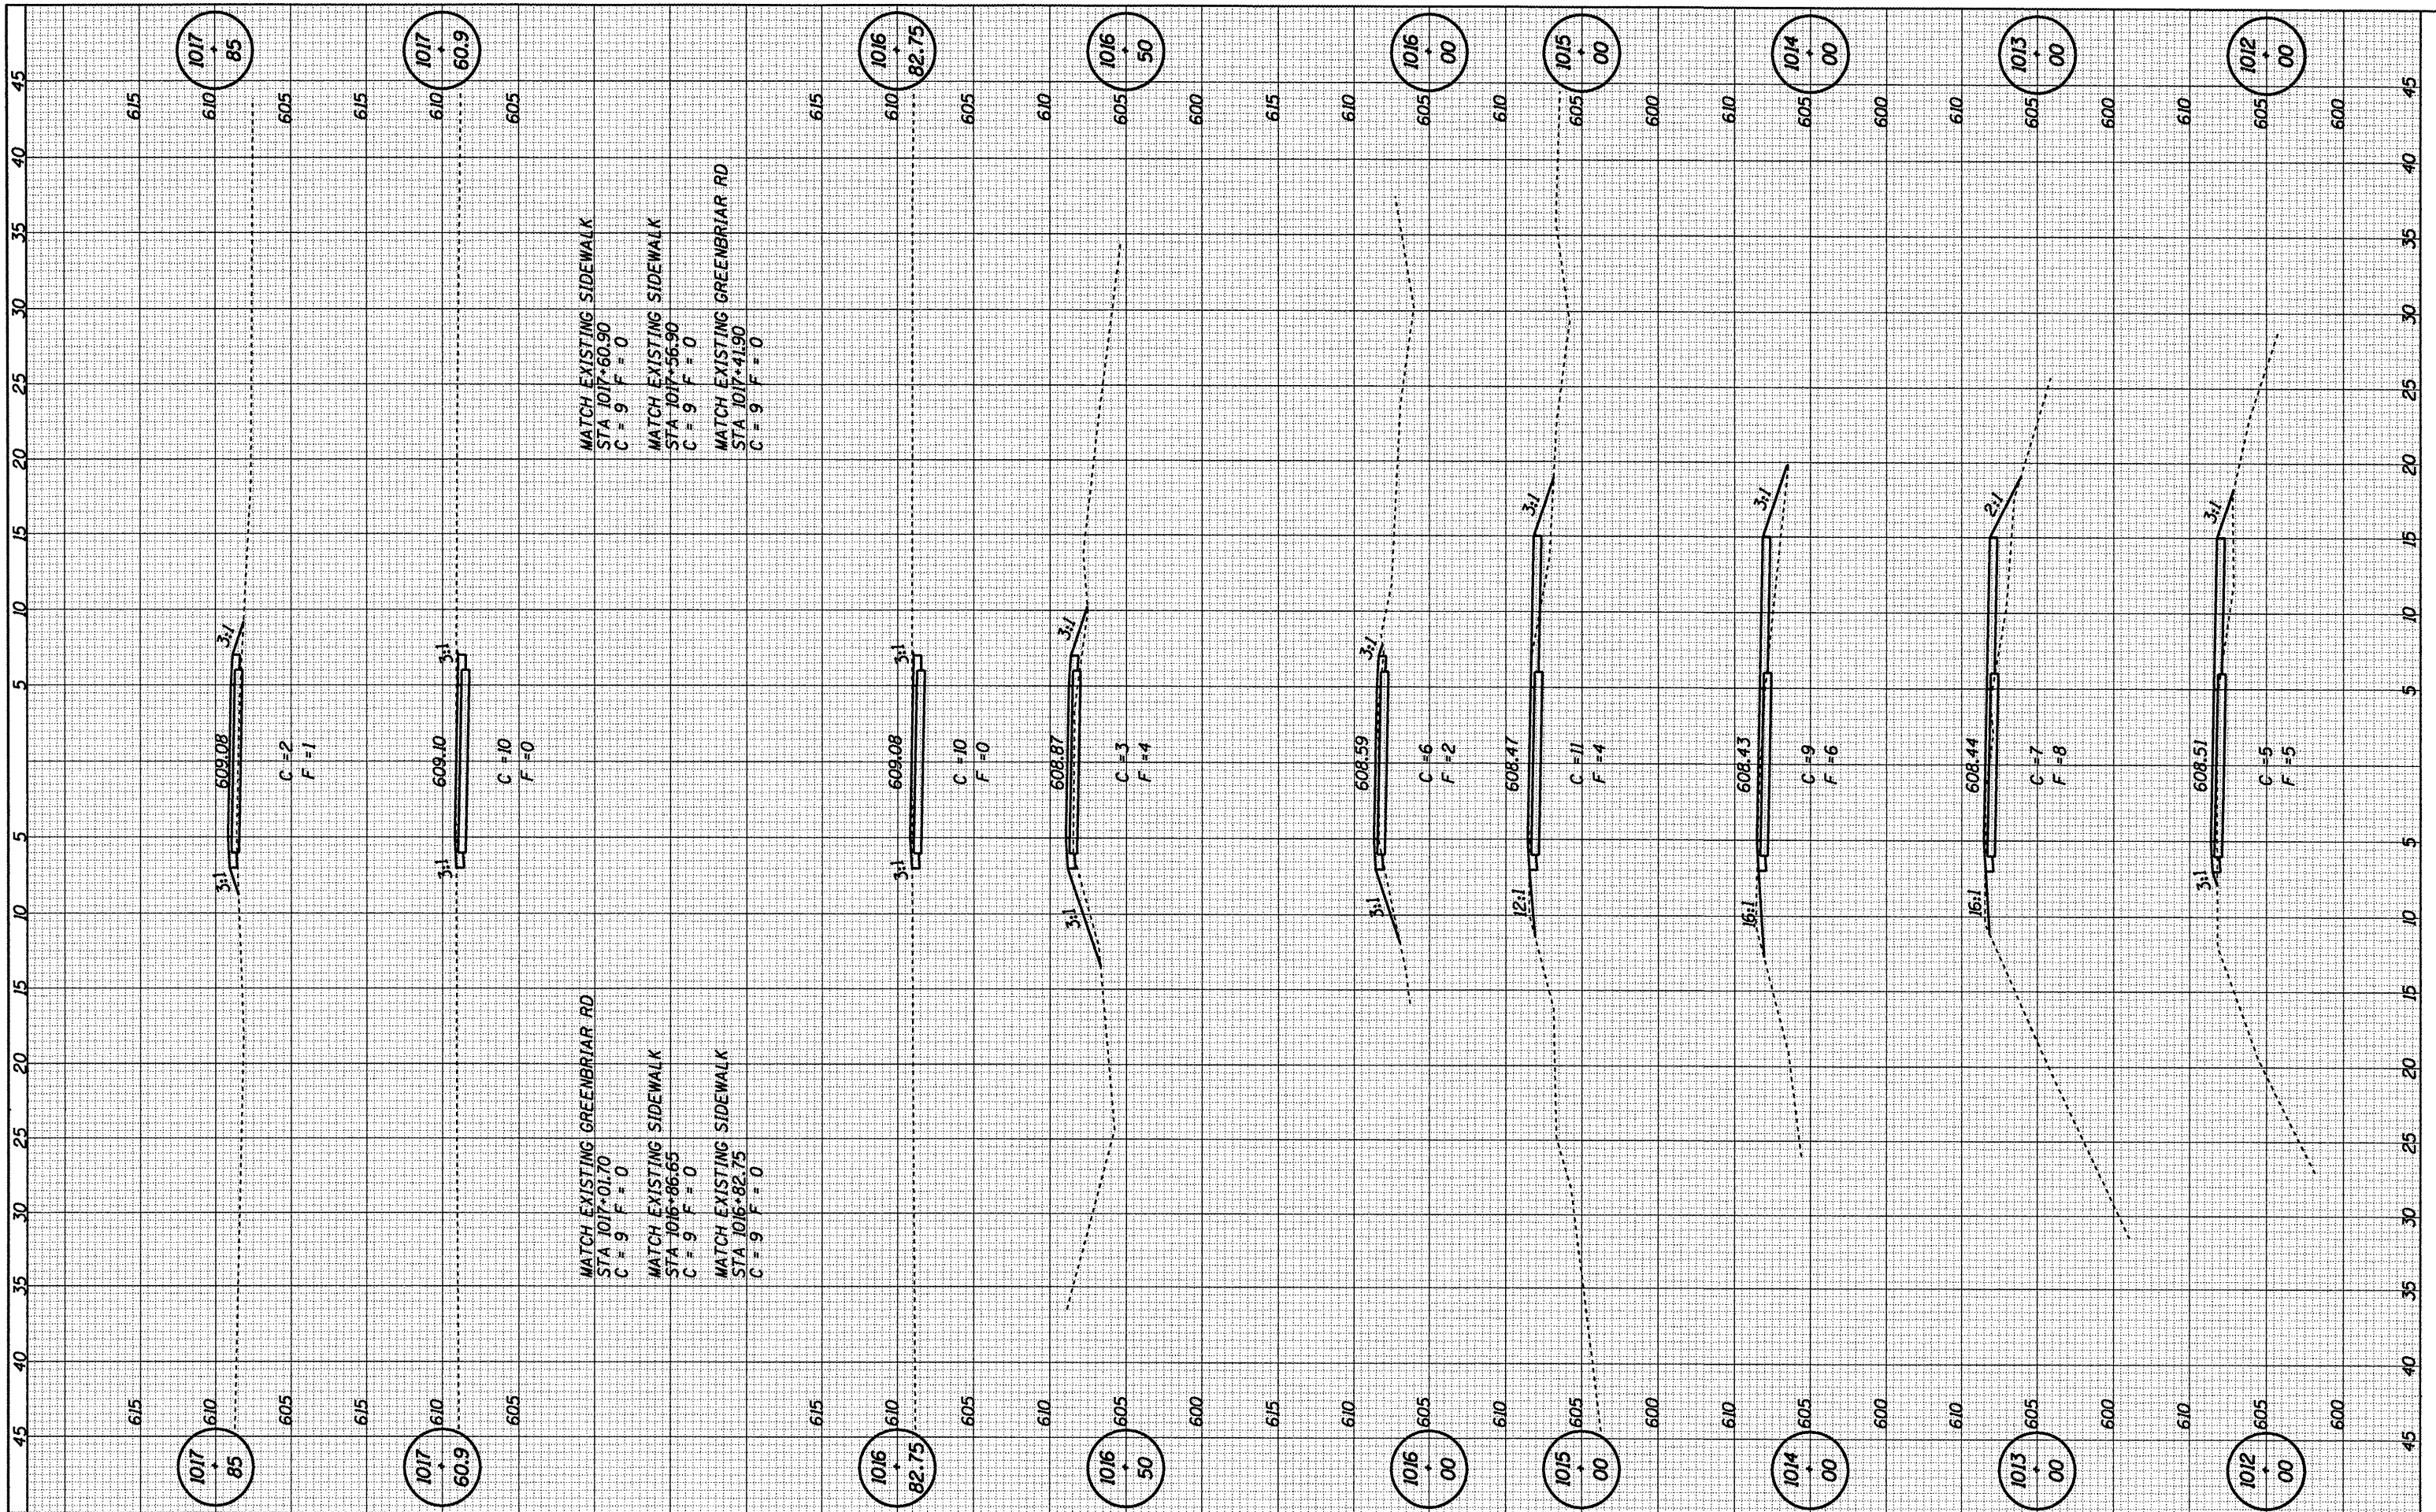

MATCH EXISTING SIDEWALK  
STA 1017+60.90  
C = 9 F = 0

MATCH EXISTING SIDEWALK  
STA 1017+56.90  
C = 9 F = 0

MATCH EXISTING GREENBRIAR RD  
STA 1017+41.90  
C = 9 F = 0

MATCH EXISTING GREENBRIAR RD  
STA 1017+01.70  
C = 9 F = 0

MATCH EXISTING SIDEWALK  
STA 1016+86.65  
C = 9 F = 0

MATCH EXISTING SIDEWALK  
STA 1016+82.75  
C = 9 F = 0

**SANGAMON VALLEY TRAIL**

**CROSS SECTIONS**

**CUMMINS ENGINEERING CORPORATION**

JOB = 2192  
FILE NAME = 2192.xxxx.dgn  
PLOT SCALE = 10.00 ft / IN.  
PLOT DATE = 6/5/2009

DESIGNED	- NAK	REVISED	-
DRAWN	- AJH	REVISED	-
CHECKED	-	REVISED	-
DATE	- 03/05/2009	REVISED	-

F.A.S. RTE.	SECTION	COUNTY	TOTAL SHEETS	SHEET NO.
SVT	05-00173-00-BT	SANGAMON	173	127
CONTRACT NO.				
FED. ROAD DIST. NO. [ILLINOIS] FED. AID PROJECT				

93522