


FINAL SURVEY	DATE
CHECKED	BY
PLOTTED	
TEMPLATE	
AREAS	
AREAS CHECKED	

ORIGINAL SURVEY	DATE
CHECKED	BY
PLOTTED	
TEMPLATE	
AREAS	
AREAS CHECKED	

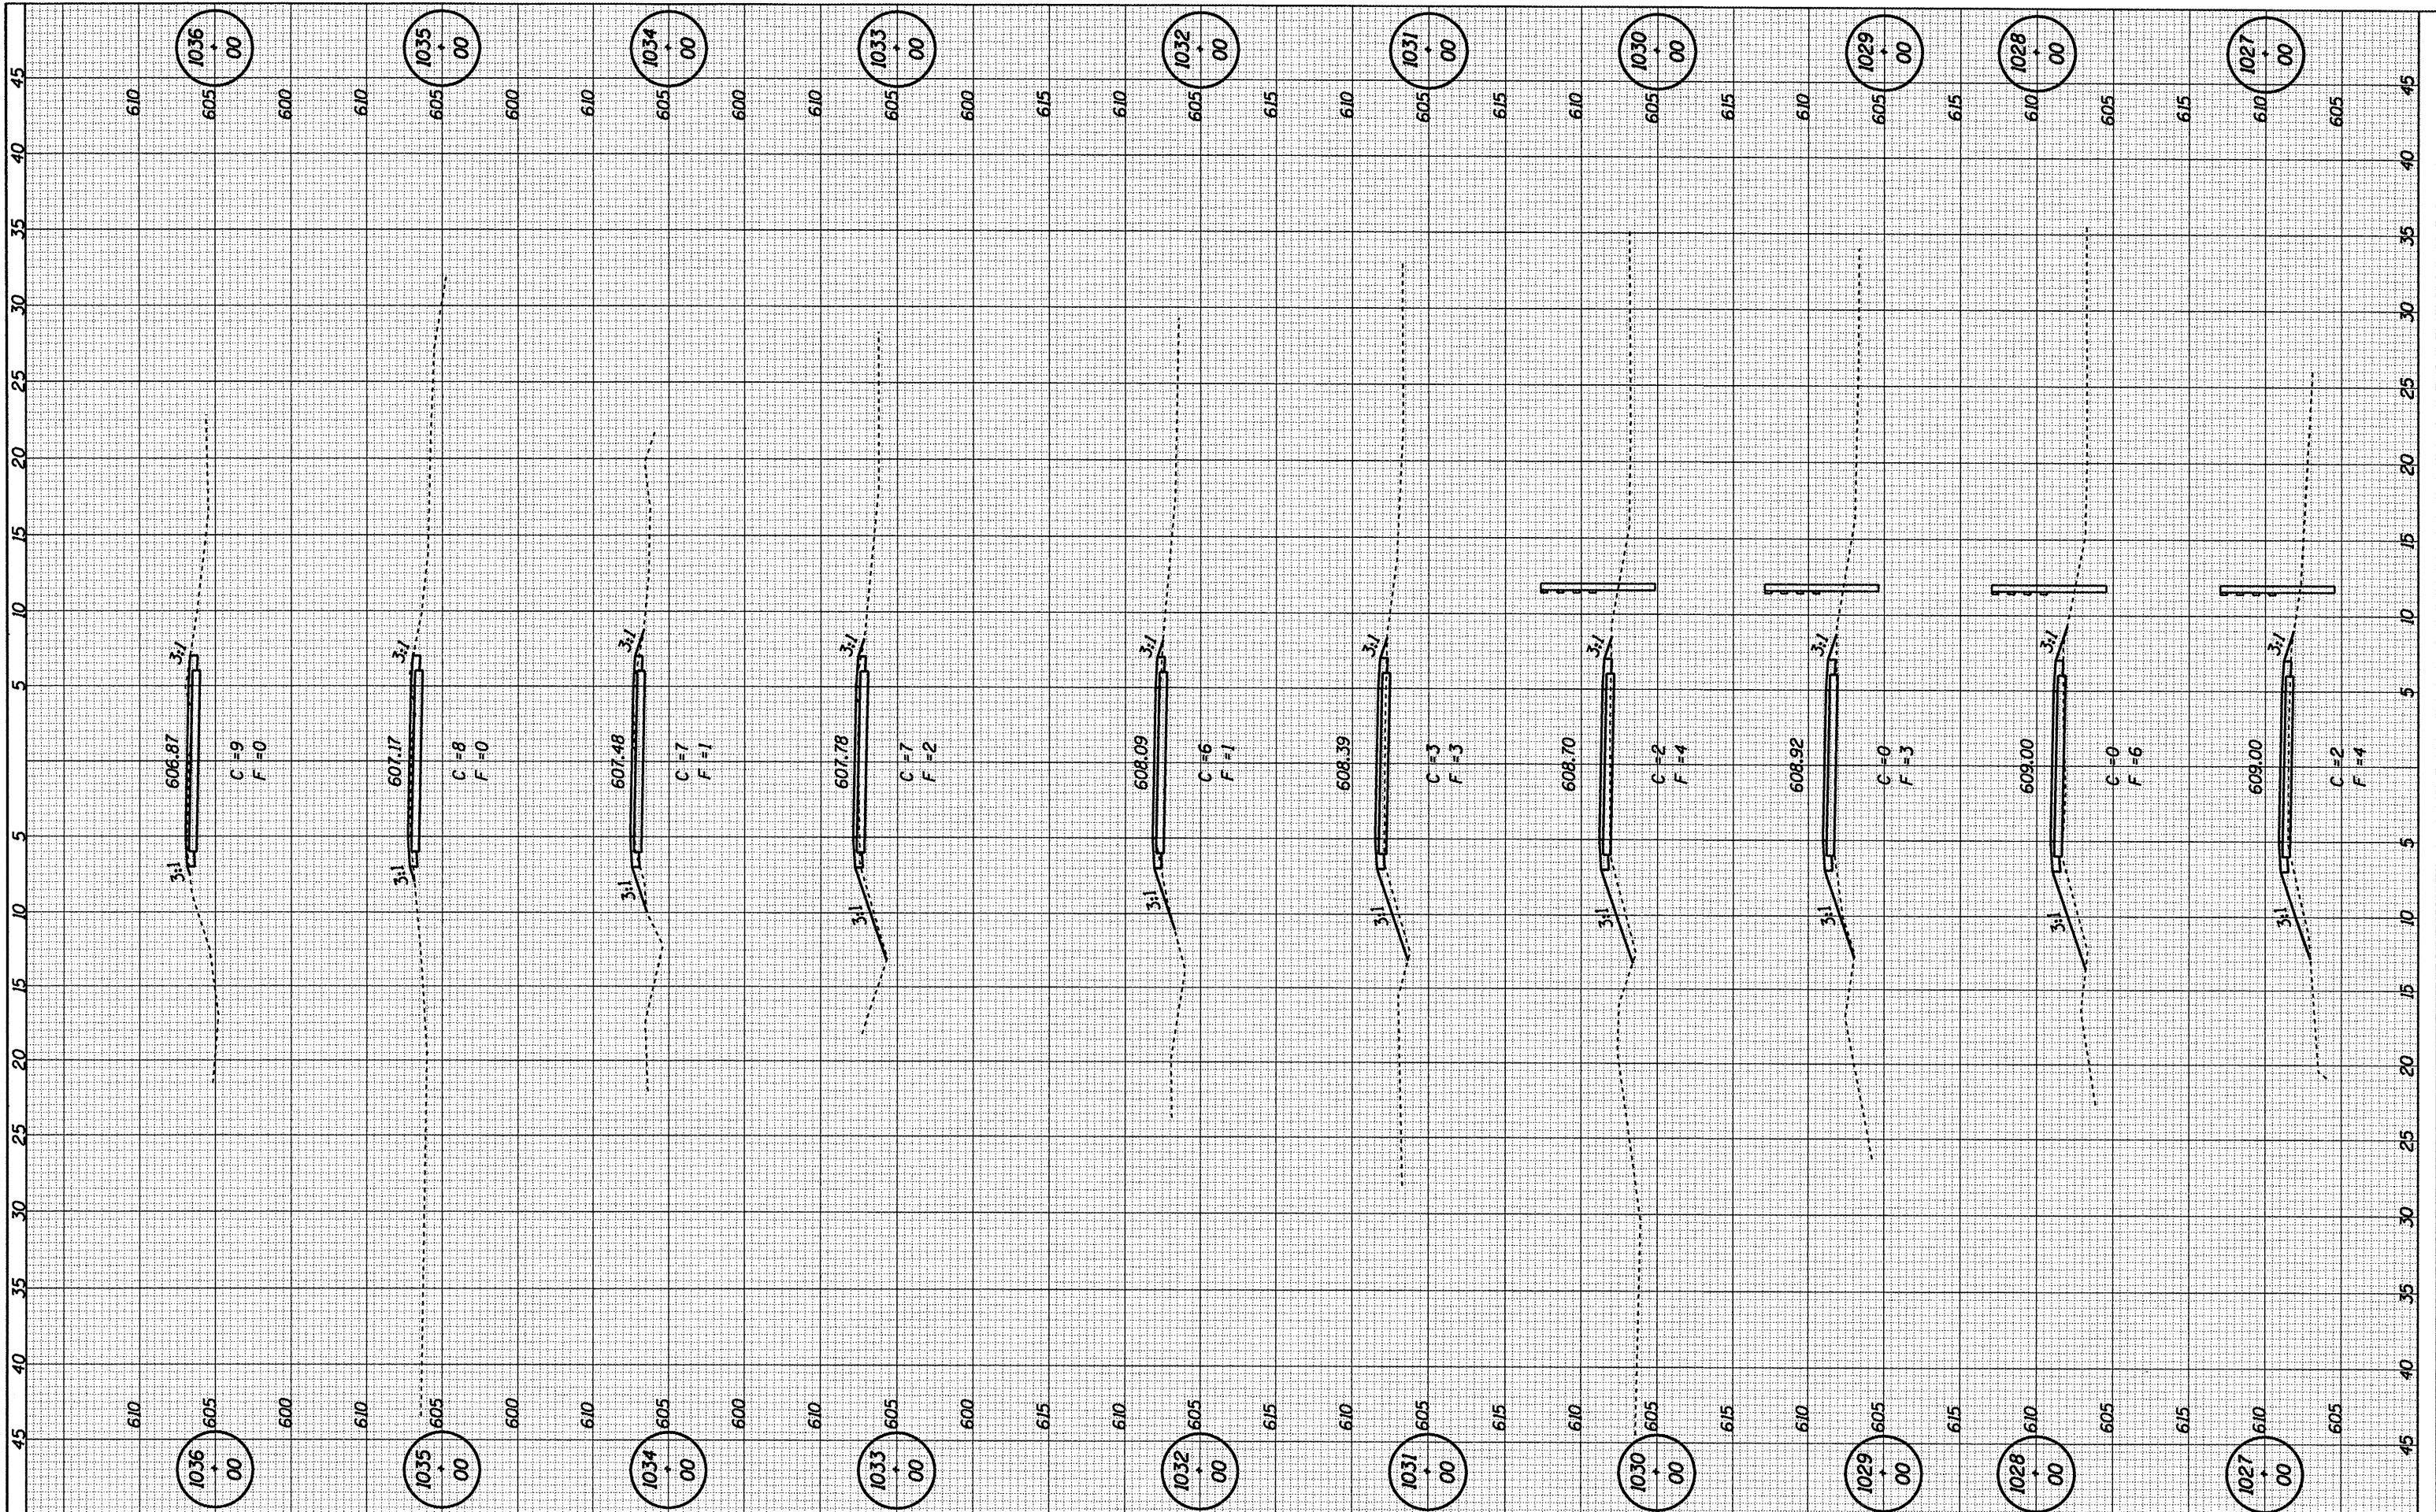

CUMMINS ENGINEERING CORPORATION JOB = 2192 FILE NAME = 2192***.dgn PLOT SCALE = 10.00 ft / in. PLOT DATE = 6/5/2009	DESIGNED - NAK	REVISOR -	SANGAMON VALLEY TRAIL CROSS SECTIONS STA. TO STA.	F.A.S. RTE. SVT	SECTION	COUNTY	TOTAL SHEETS	SHEET NO.
	DRAWN - AJH	REVISOR -		05-00173-00-BT	SANGAMON	173	129	
	CHECKED -	REVISOR -		CONTRACT NO.				
	DATE - 03/05/2009	REVISOR -		FED. ROAD DIST. NO. ILLINOIS FED. AID PROJECT				

93522