


| | | |
|--------------|----------|------|
| FINAL SURVEY | SURVEYED | DATE |
| NOTE BOOK | PLOTTED | |
| NO. | TEMPLATE | |
| | AREAS | |
| | CHECKED | |

| | | |
|-----------------|----------|------|
| ORIGINAL SURVEY | SURVEYED | DATE |
| NOTE BOOK | PLOTTED | |
| NO. | TEMPLATE | |
| | AREAS | |
| | CHECKED | |

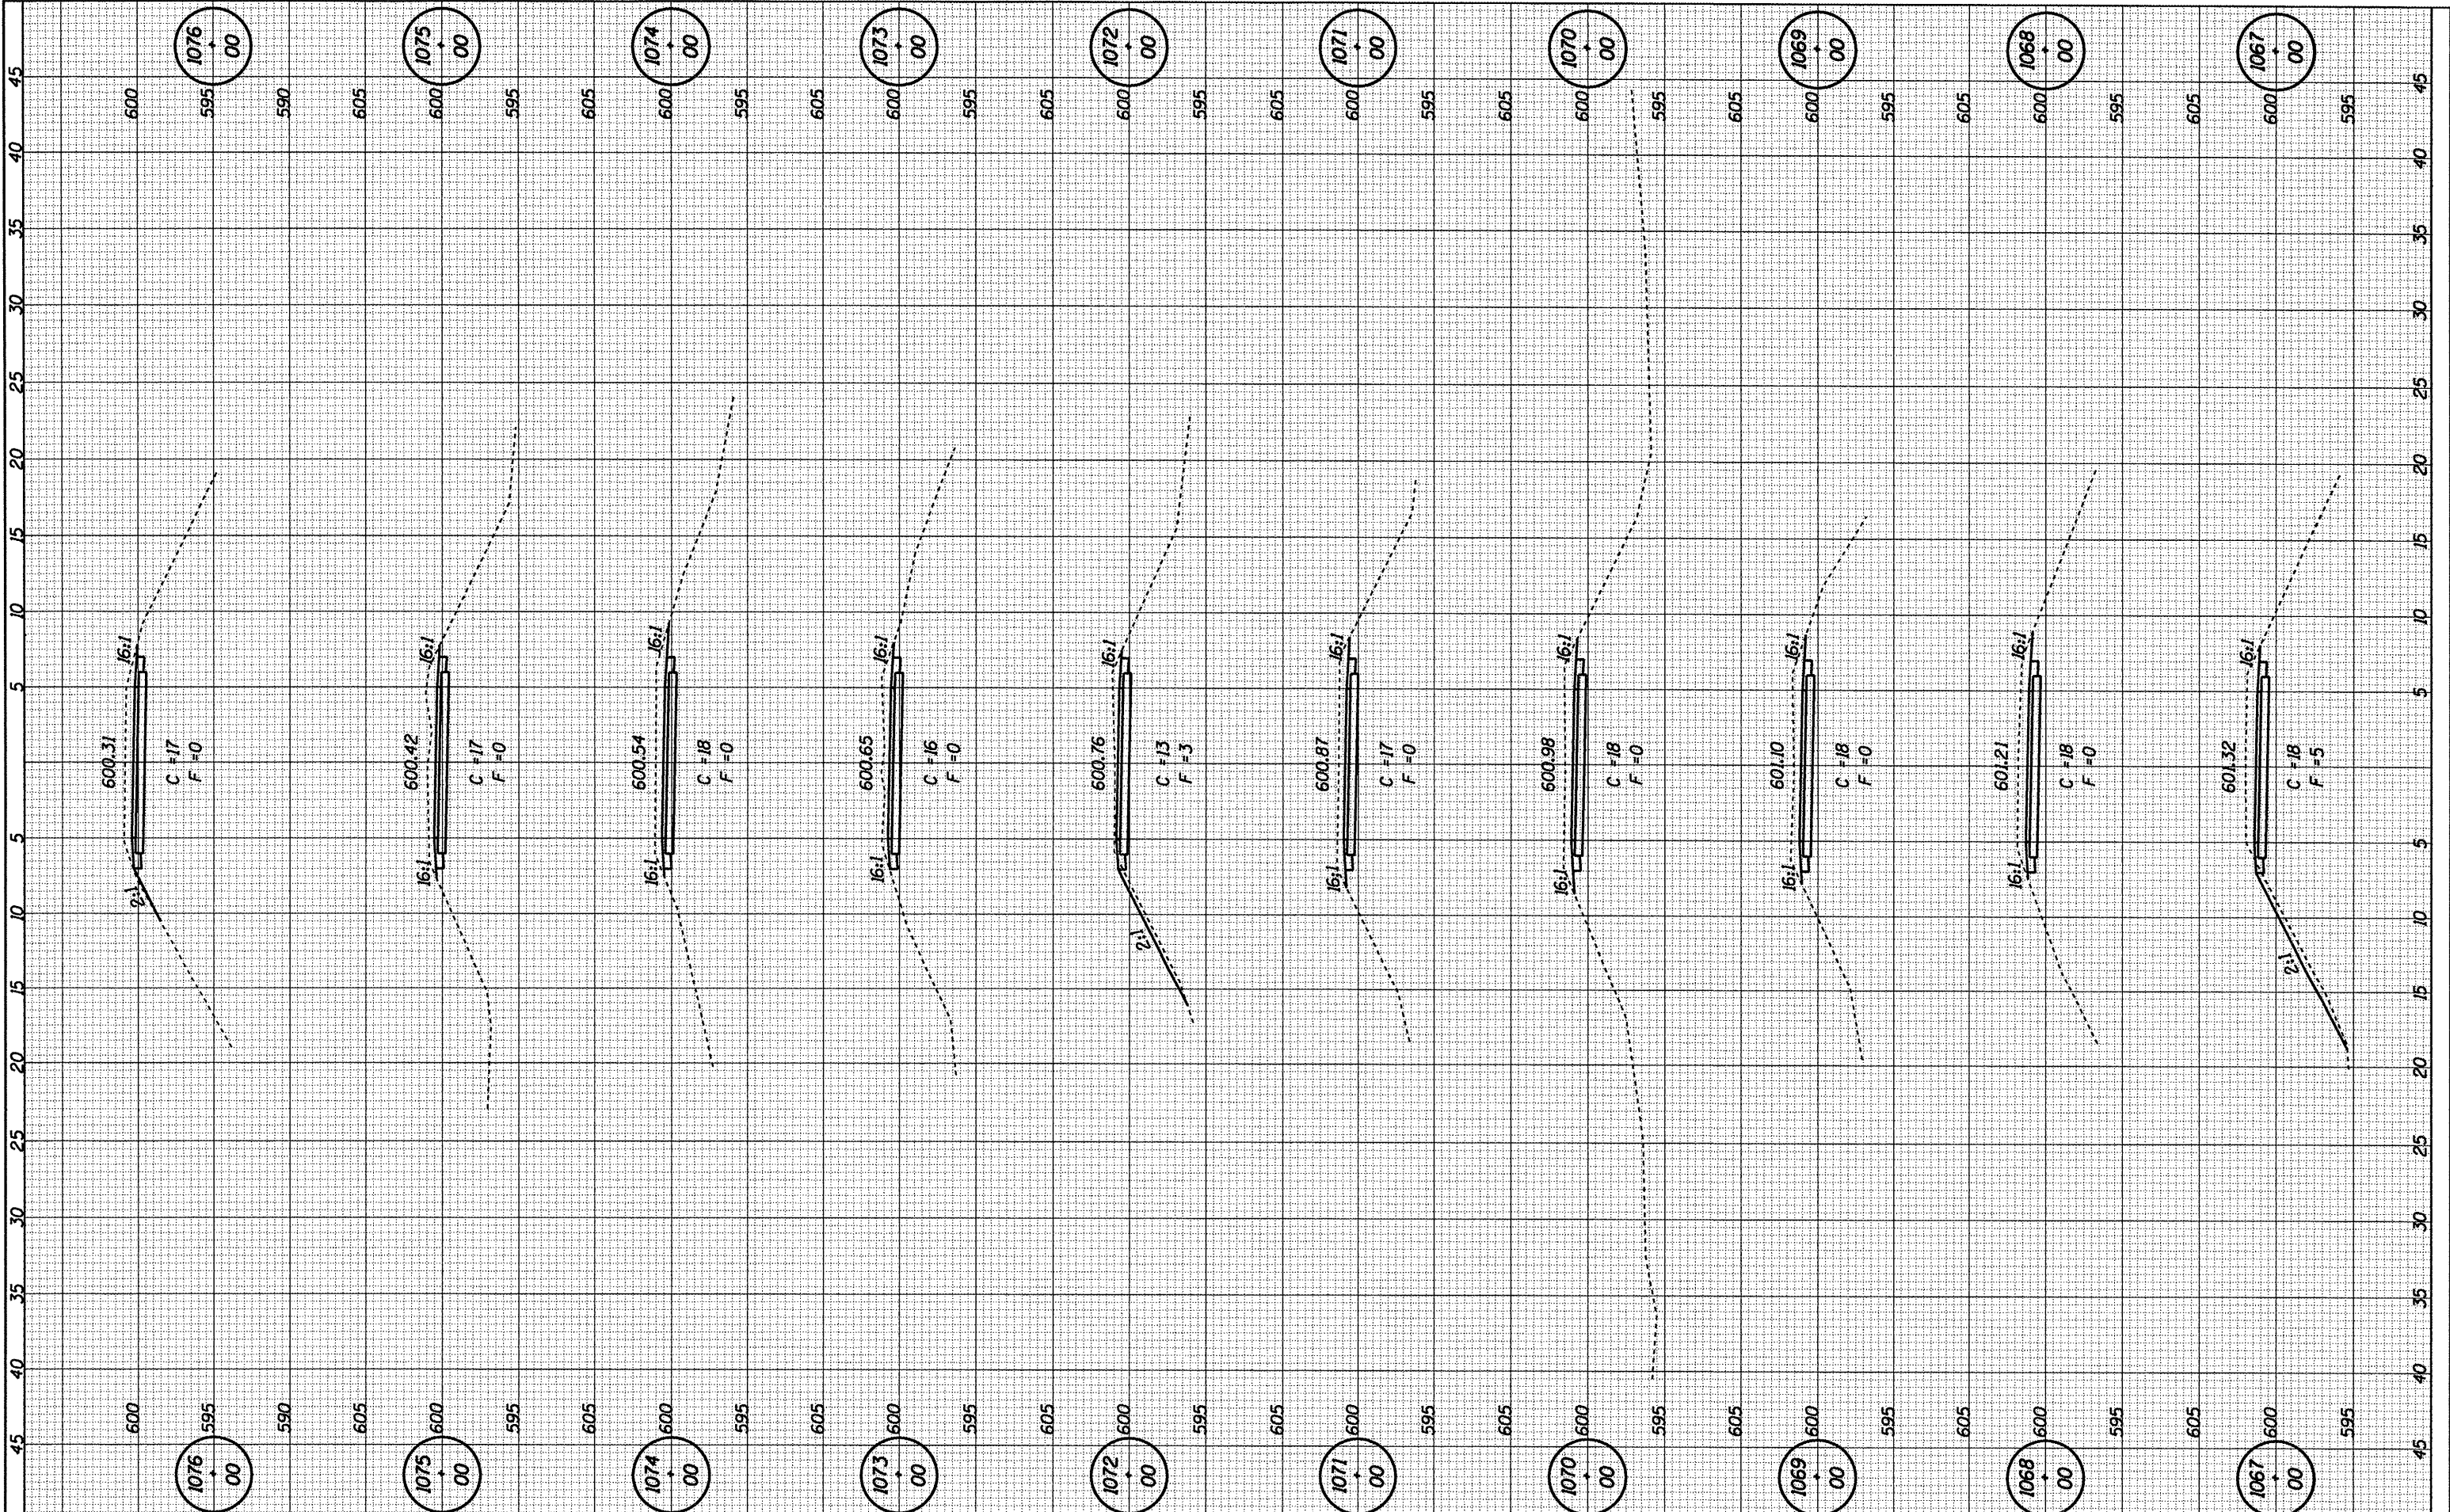

| | | | | |
|---|-------------------|-----------|---|--|
| CUMMINS ENGINEERING CORPORATION JOB = 2192 FILE NAME = 2192xsec.dgn PLOT SCALE = 10.00 Ft / IN. PLOT DATE = 6/5/2009 | DESIGNED - NAK | REVISIONS | SANGAMON VALLEY TRAIL CROSS SECTIONS STA. TO STA. | F.A.S. RTE. SECTION COUNTY TOTAL SHEETS SHEET NO. SVT 05-00173-00-BT SANGAMON 173 132 CONTRACT NO. 93522 |
| | DRAWN - AJH | REVISIONS | | |
| | CHECKED - | REVISIONS | | |
| | DATE - 03/05/2009 | REVISIONS | | |