


FINAL SURVEY	ENGINEERED	BY	DATE
NOTE BOOK	PLOTTED		
NO.	TEMPLATE		
	AREAS CHECKED		

ORIGINAL SURVEY	ENGINEERED	BY	DATE
NOTE BOOK	PLOTTED		
NO.	TEMPLATE		
	AREAS CHECKED		

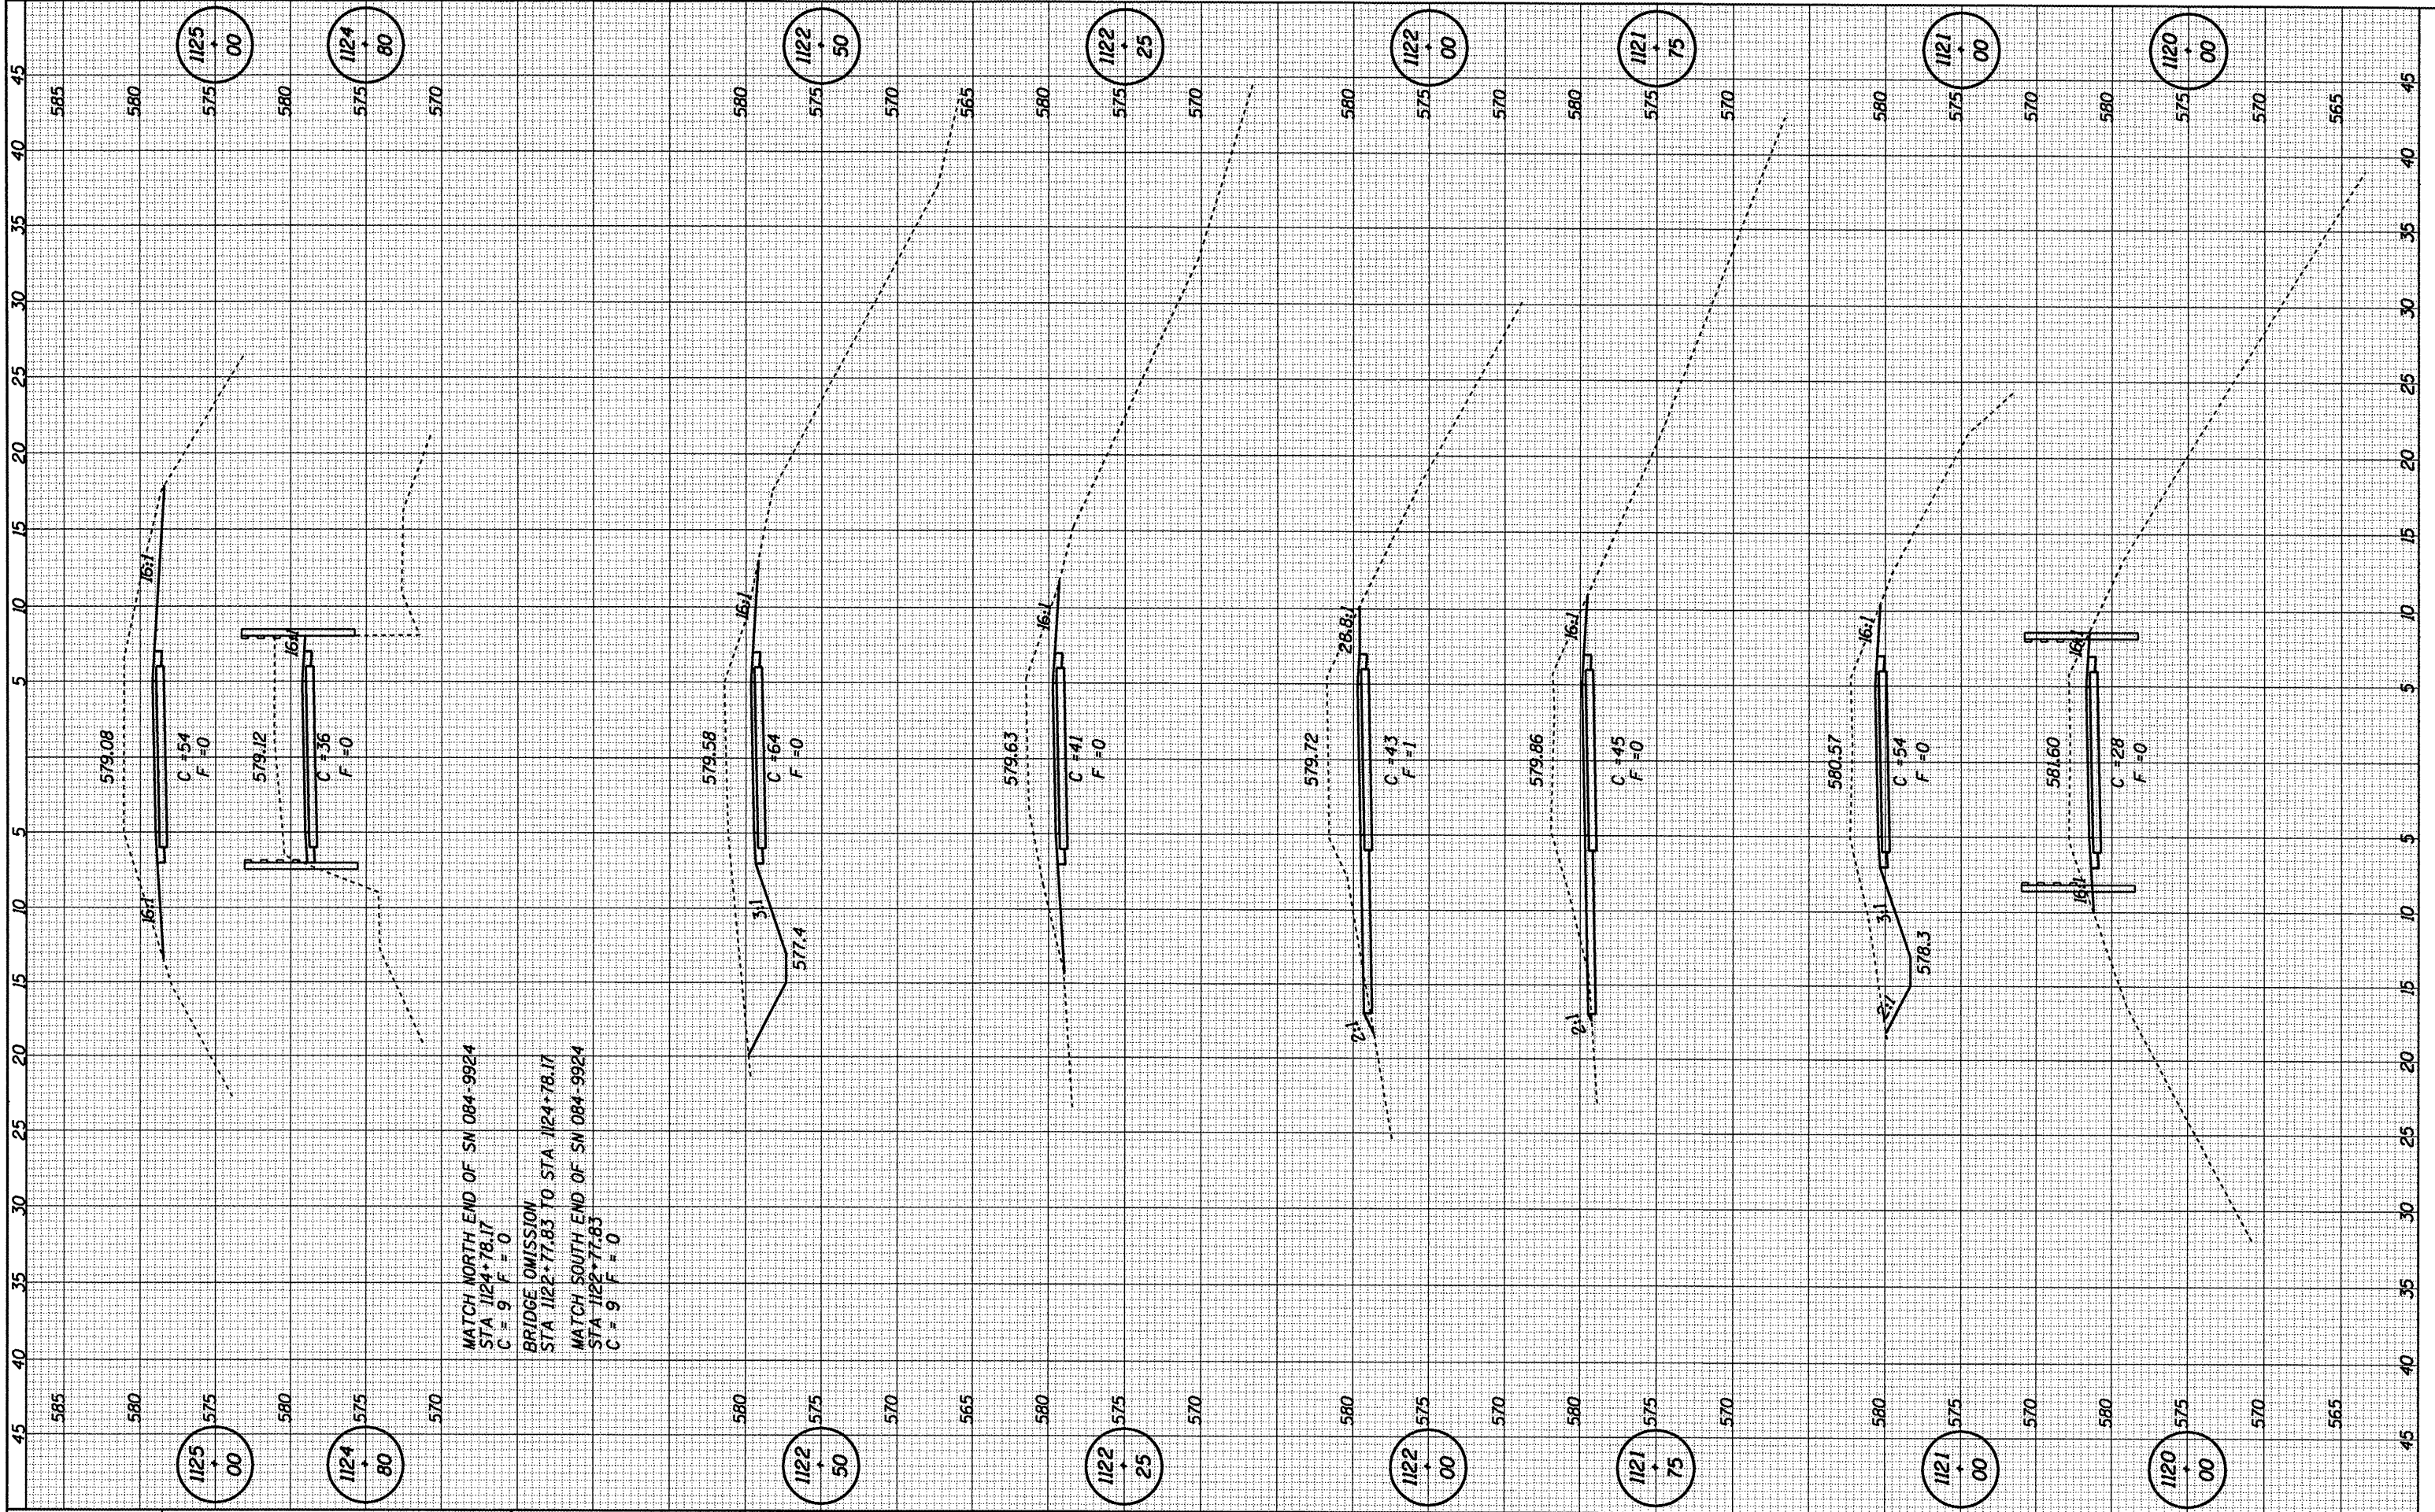

CUMMINS ENGINEERING CORPORATION	JOB = 2192	DESIGNED - NAK	REVISED -
	FILE NAME = 2192.ssc.dgn	DRAWN - AJH	REVISED -
	PLOT SCALE = 10.00 ft / IN.	CHECKED -	REVISED -
	PLOT DATE = 6/5/2009	DATE - 03/05/2009	REVISED -

SANGAMON VALLEY TRAIL

CROSS SECTIONS

STA. TO STA.