


FINAL SURVEY	SURVEYED	BY	DATE
NOTE BOOK NO.	PLOTTED		
	DATE		
	AREAS CHECKED		

ORIGINAL SURVEY	SURVEYED	BY	DATE
NOTE BOOK NO.	PLOTTED		
	DATE		
	AREAS CHECKED		

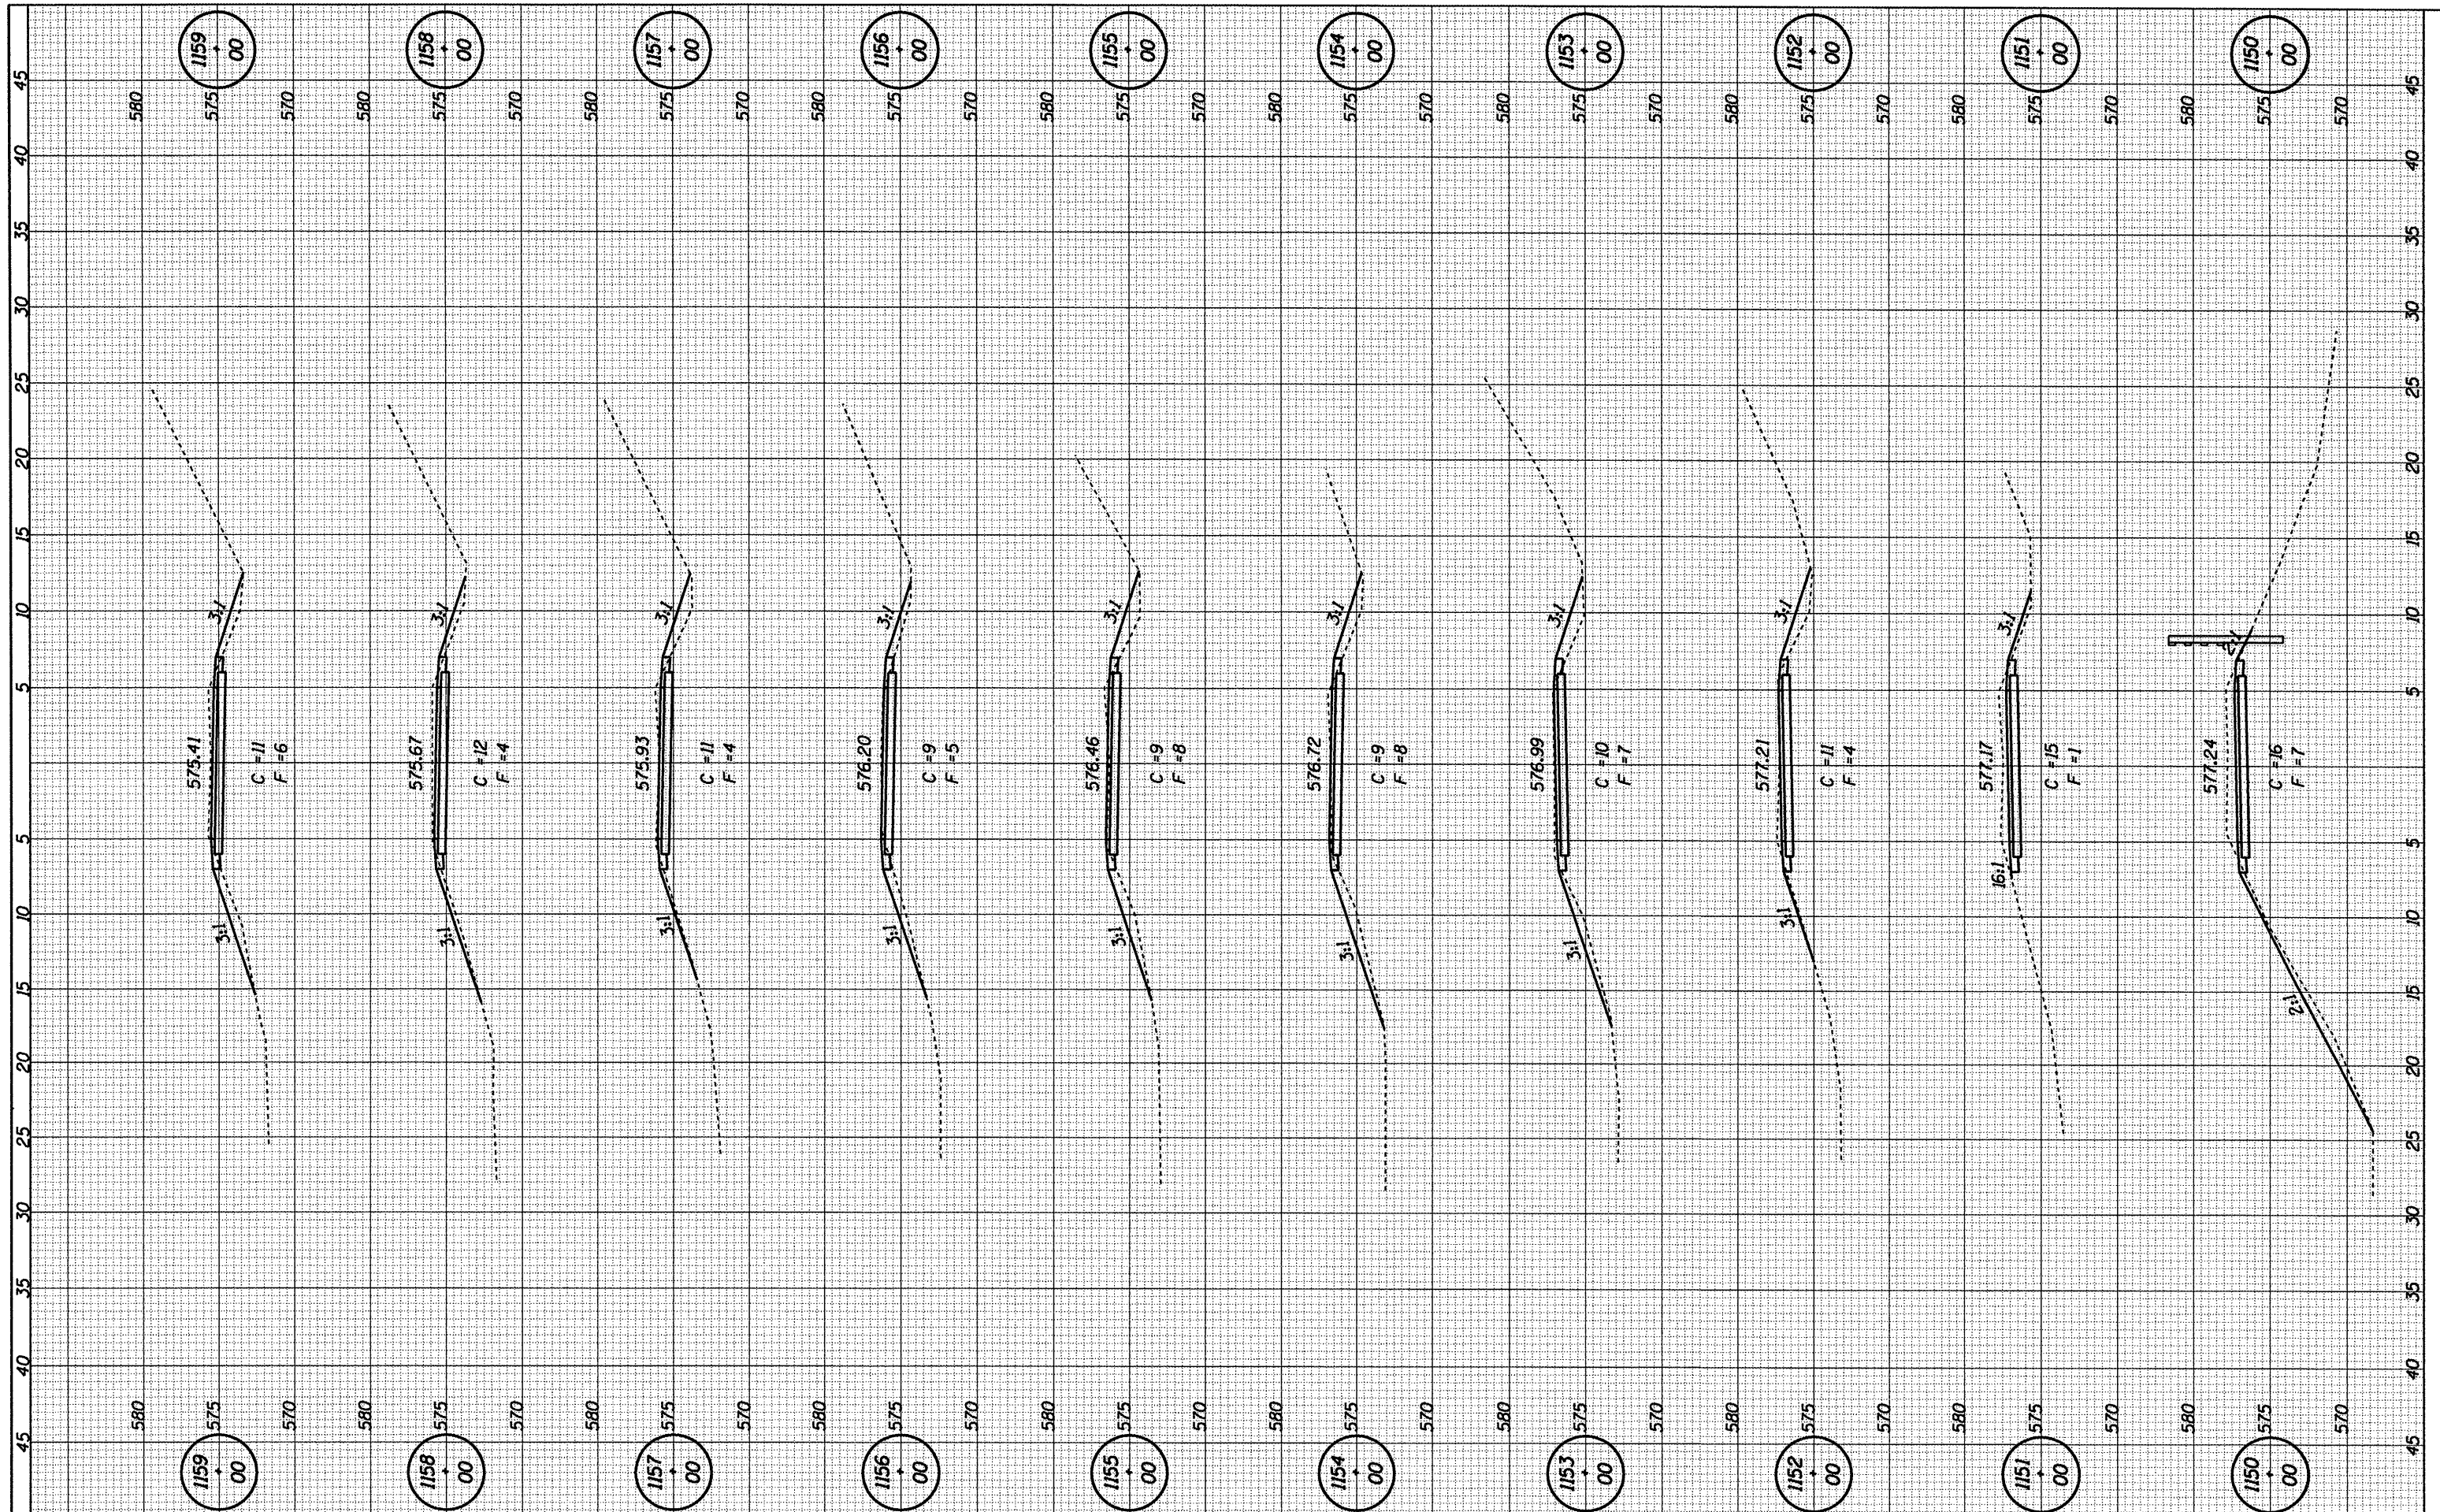

<b>CUMMINS ENGINEERING CORPORATION</b> JOB = 2192 FILE NAME = 2192xsa0.dgn PLOT SCALE = 10.00 Ft / IN. PLOT DATE = 6/5/2009	DESIGNED - NAK	REVISED -	<b>SANGAMON VALLEY TRAIL</b>  <b>CROSS SECTIONS</b>  STA. TO STA.	F.A.S. RTE. SVT	SECTION 05-00173-00-BT	COUNTY SANGAMON	TOTAL SHEETS 173	SHEET NO. 142
	DRAWN - AJH	REVISED -		CONTRACT NO.				
	CHECKED -	REVISED -		FED. ROAD DIST. NO. [ILLINOIS] FED. AID PROJECT				
	DATE - 03/05/2009	REVISED -						

93522