


FINAL SURVEY	SUBMITTED	DATE
NOTE BOOK NO.	PLOTTED	
	TEMPLATE	
	AREAS CHECKED	

ORIGINAL SURVEY	SUBMITTED	DATE
NOTE BOOK NO.	PLOTTED	
	TEMPLATE	
	AREAS CHECKED	

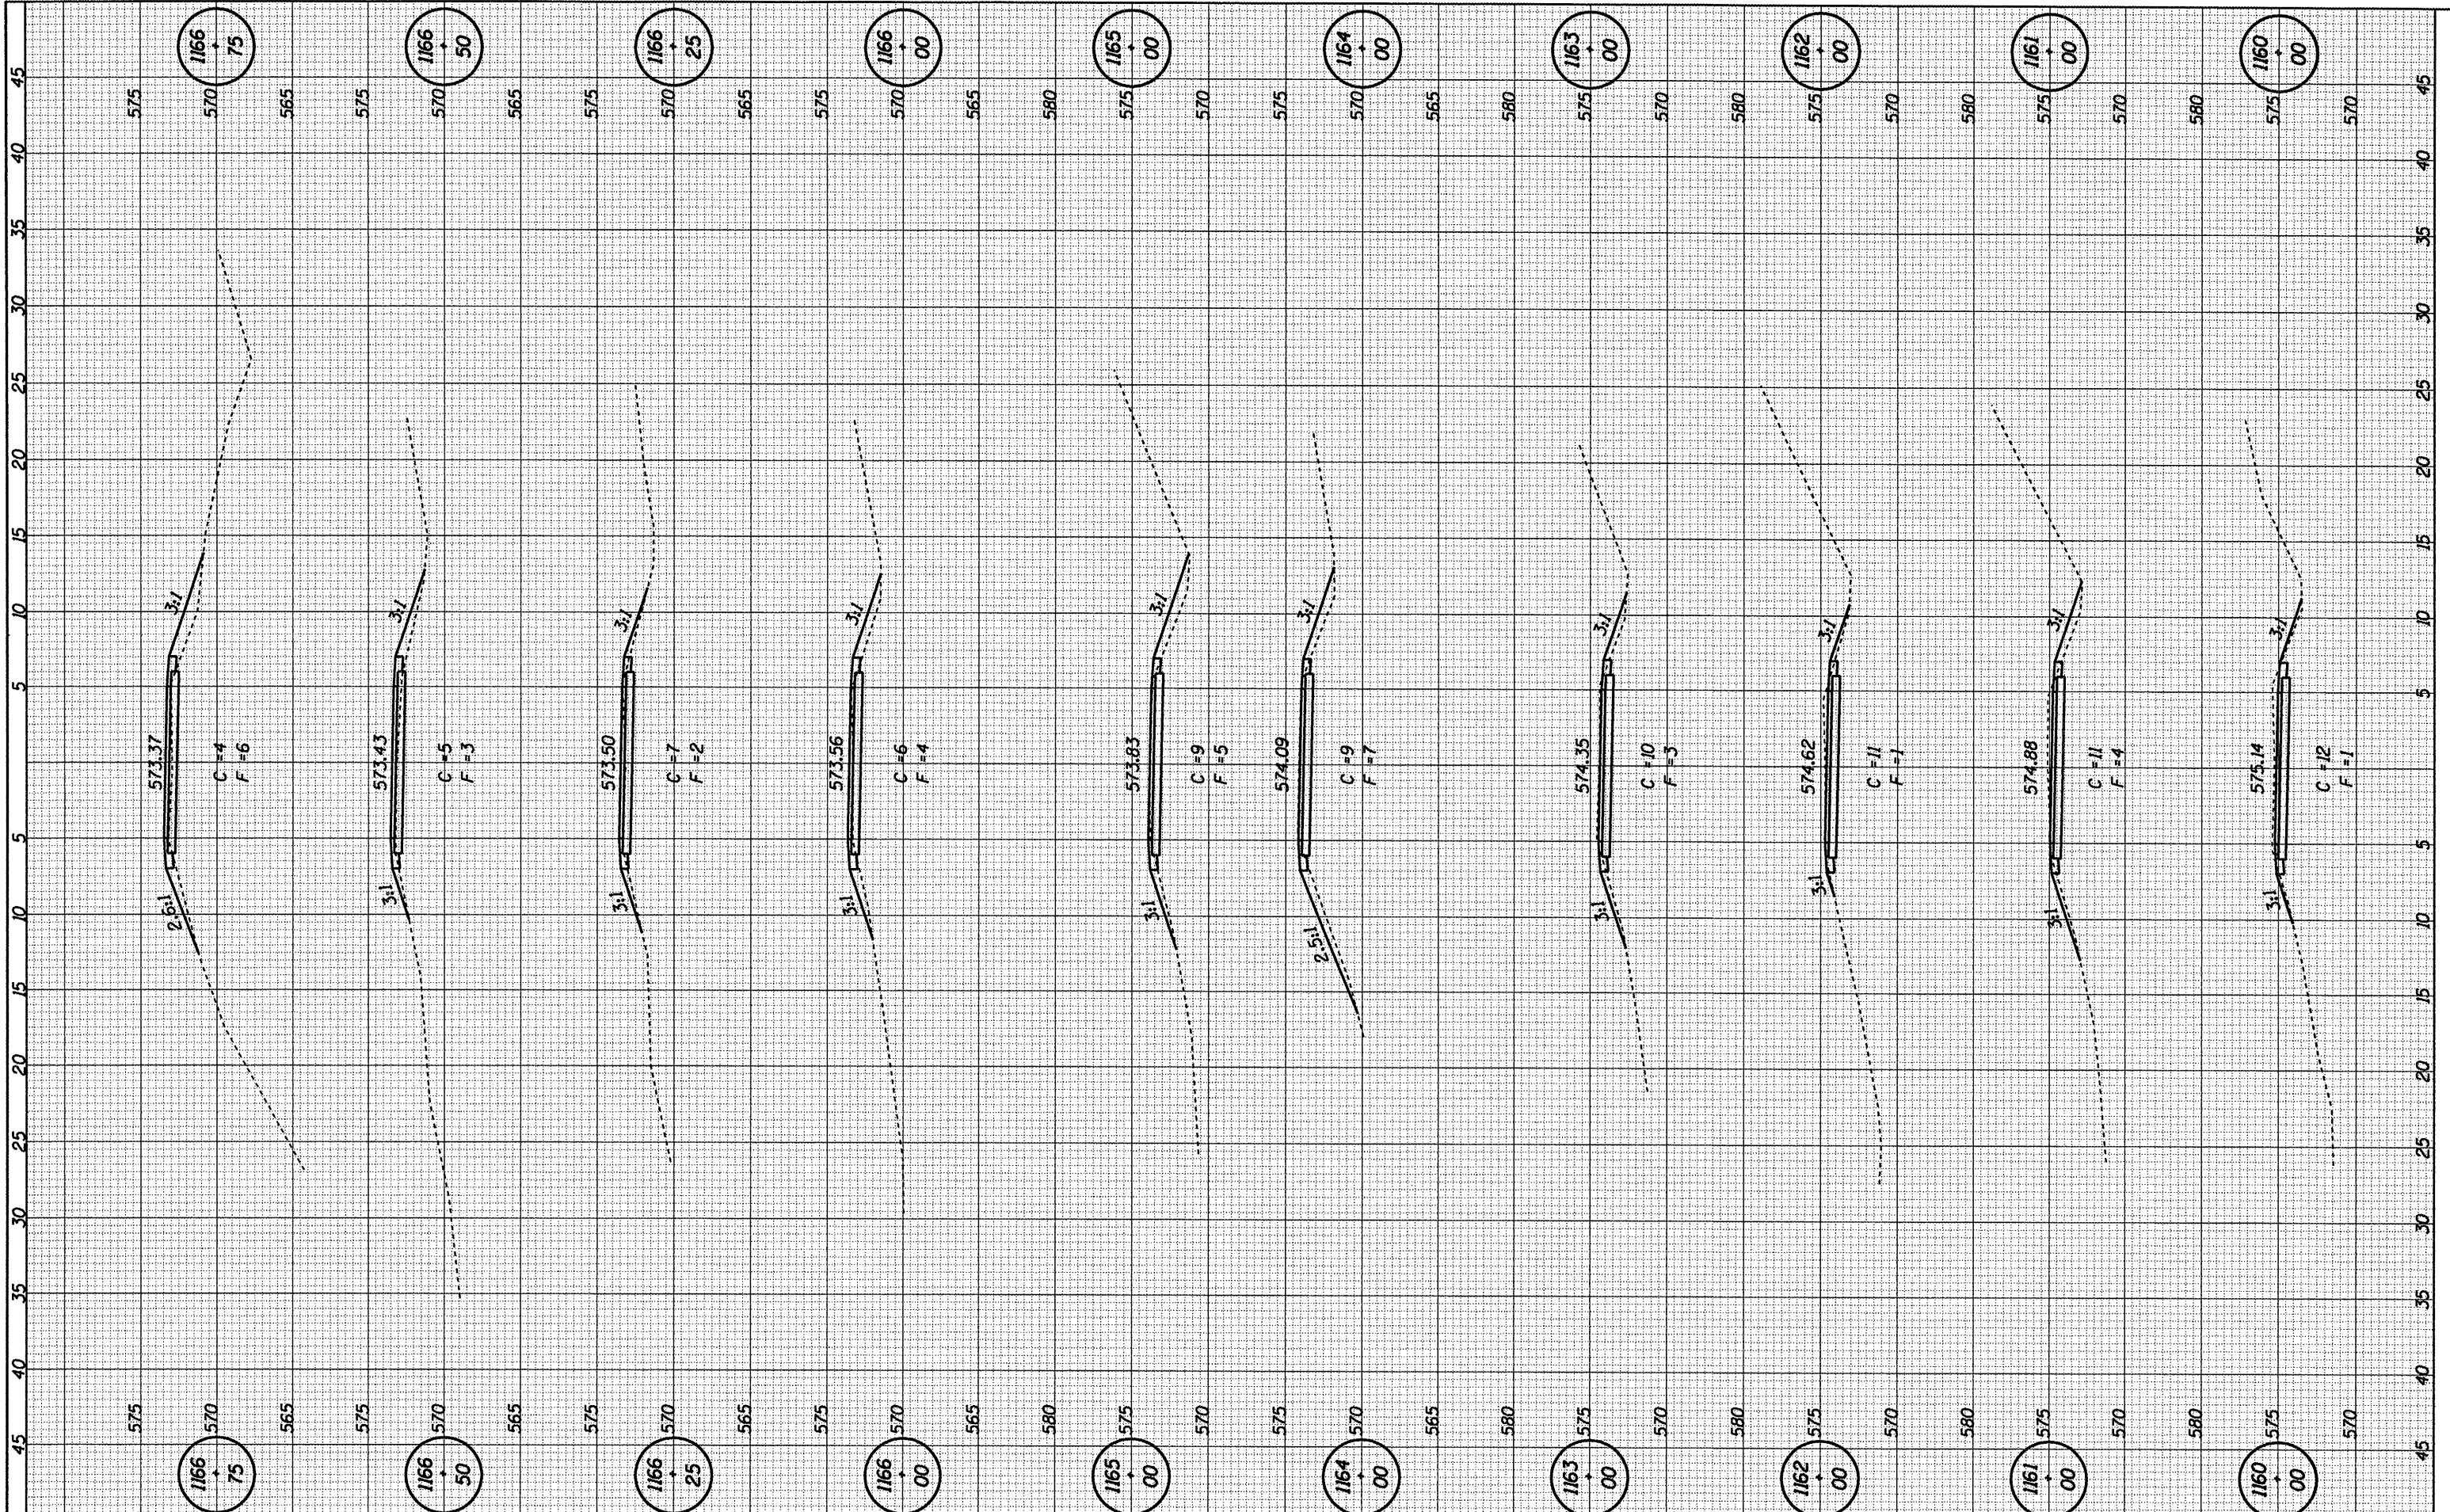

CUMMINS ENGINEERING CORPORATION

JOB = 2192
 FILE NAME = 2192xsec.dgn
 PLOT SCALE = 10.00 ft / IN.
 PLOT DATE = 6/5/2009

DESIGNED - NAK	REVISED -
DRAWN - AJH	REVISED -
CHECKED -	REVISED -
DATE - 03/05/2009	REVISED -

SANGAMON VALLEY TRAIL

CROSS SECTIONS

STA. TO STA.

F.A.S. RT.	SECTION	COUNTY	TOTAL SHEETS	SHEET NO.
SVT	05-00173-00-BT	SANGAMON	173	143
CONTRACT NO.				
FED. ROAD DIST. NO.			ILLINOIS FED. AID PROJECT	

3522