


FINAL SURVEY	CONVISED PLOTTED	BY	DATE
NOTE BOOK	TEMPLATE		
NO.	AREAS CHECKED		

ORIGINAL SURVEY	CONVISED PLOTTED	BY	DATE
NOTE BOOK	TEMPLATE		
NO.	AREAS CHECKED		

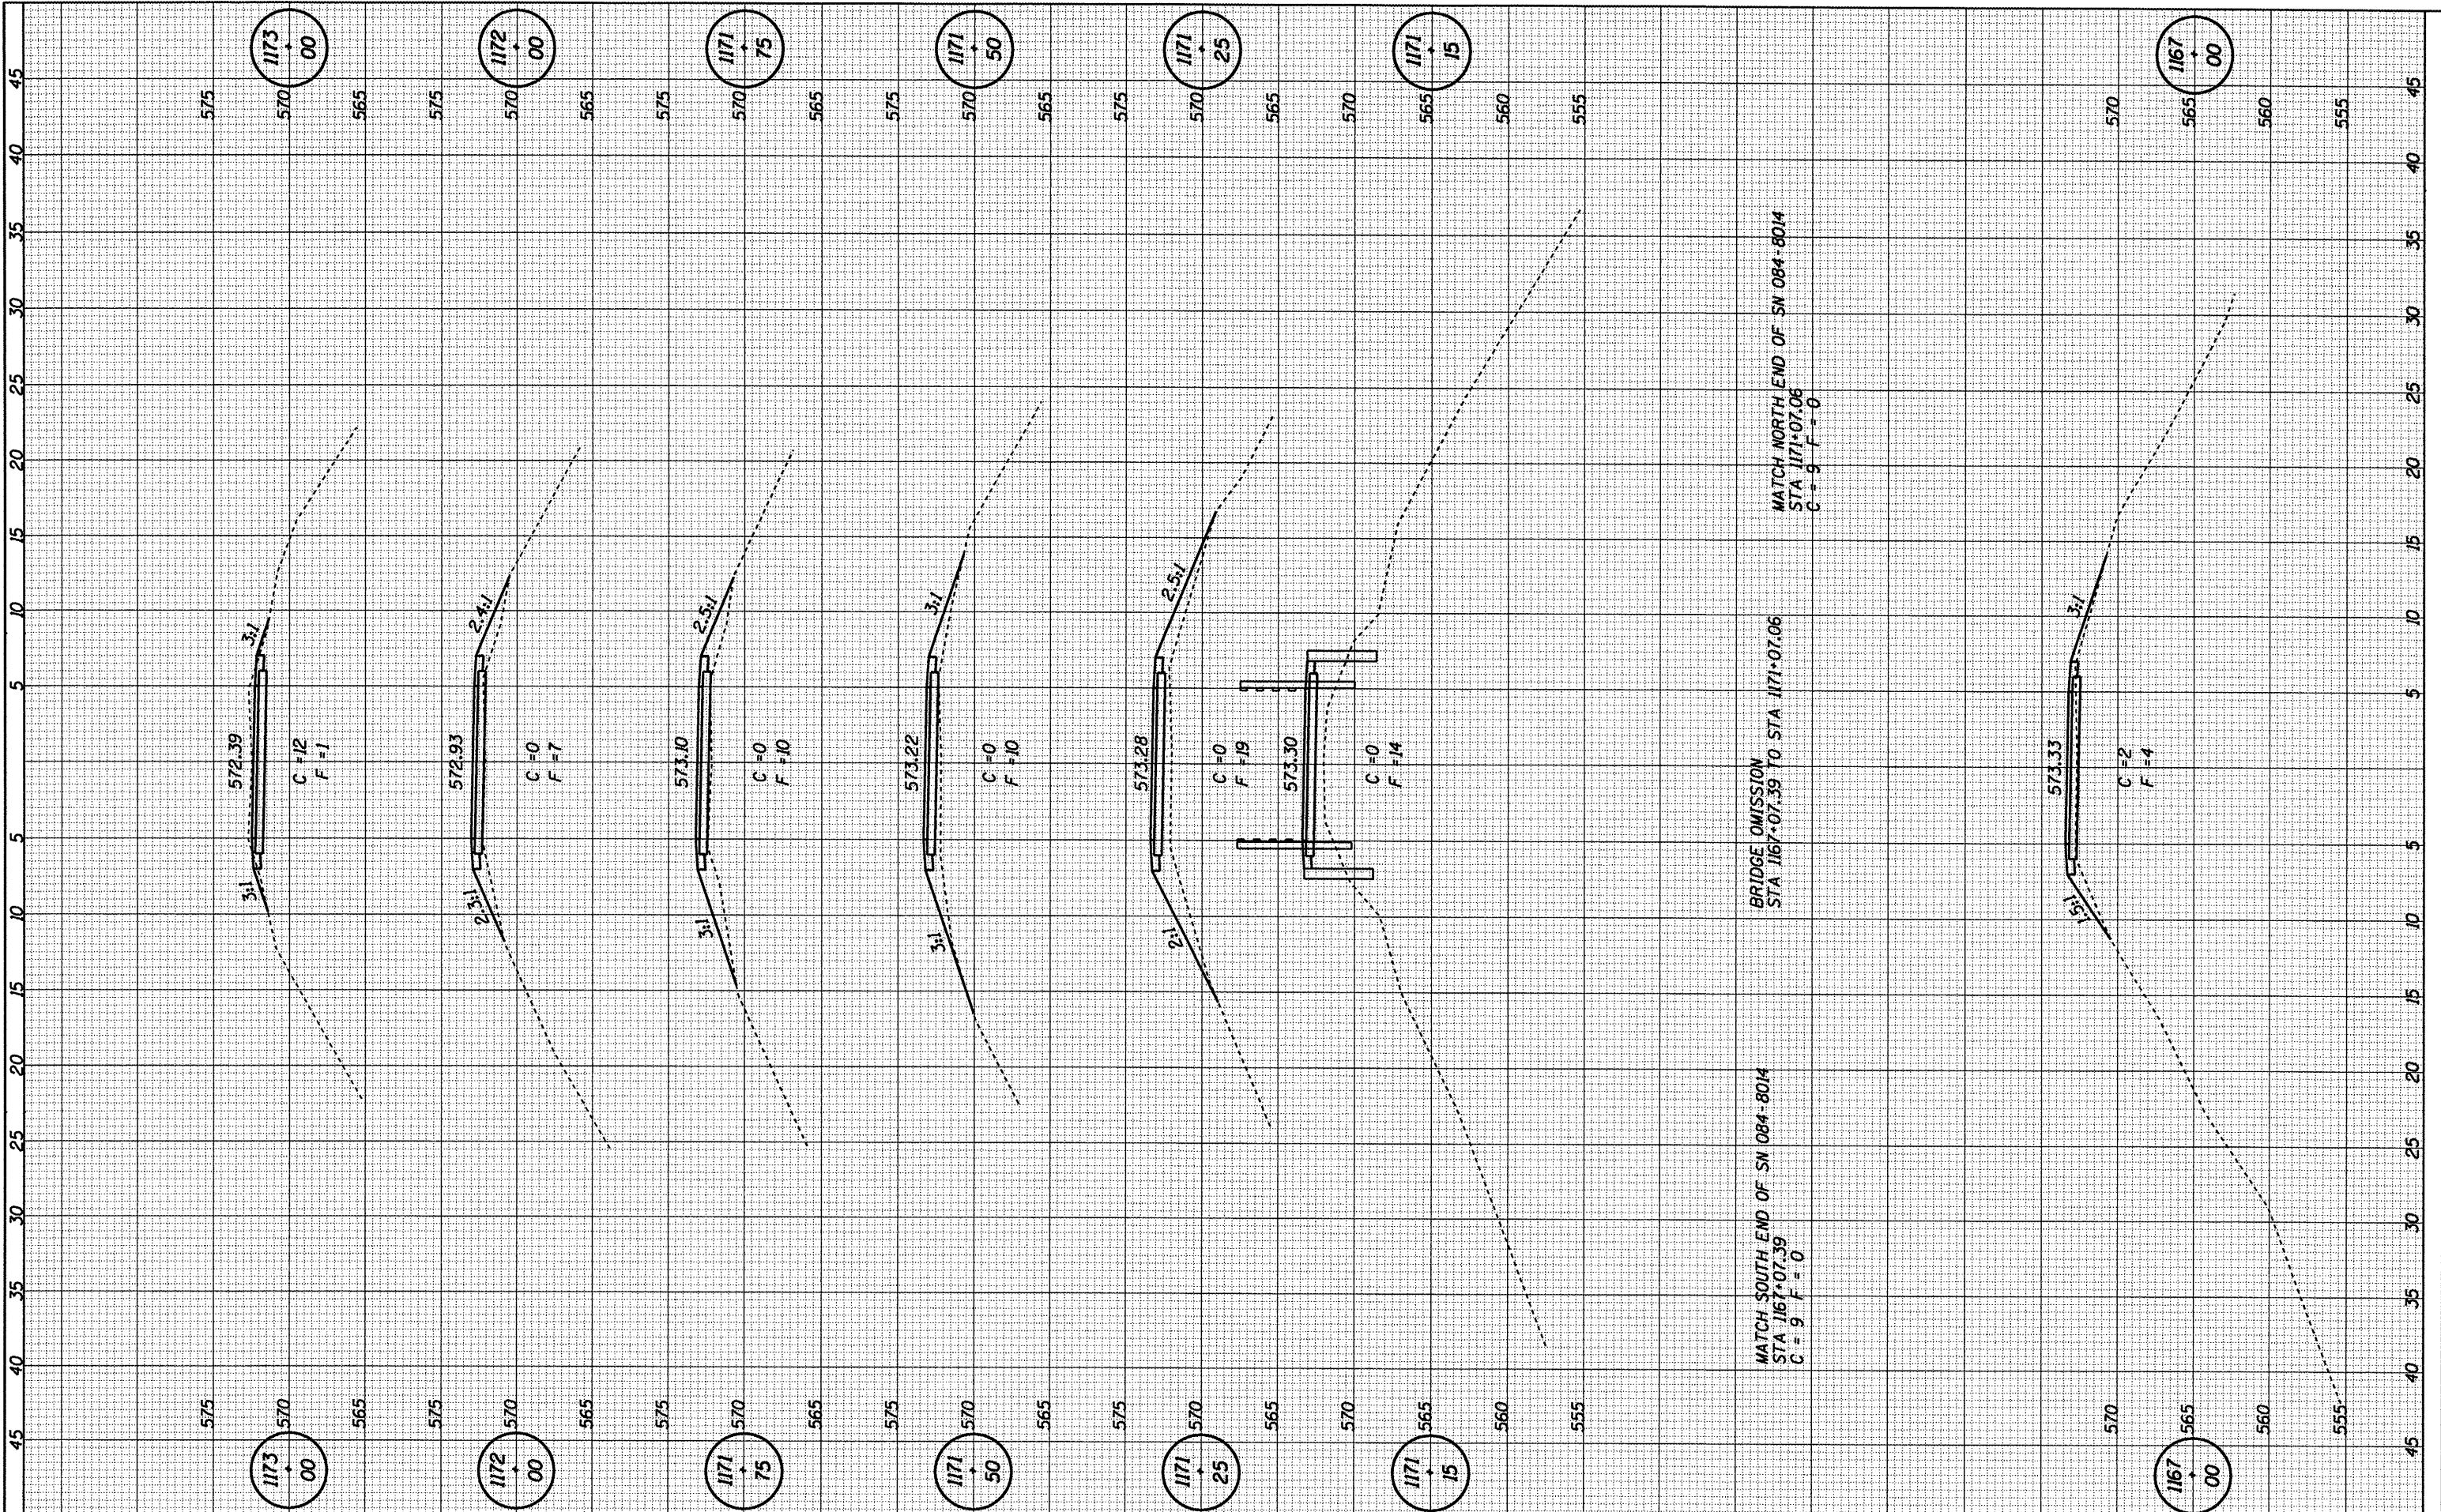

CUMMINS ENGINEERING CORPORATION JOB = 2192 FILE NAME = 2192xsec.dgn PLOT SCALE = 10.00 Ft / IN. PLOT DATE = 5/5/2009	DESIGNED - NAK	REVISED -	SANGAMON VALLEY TRAIL CROSS SECTIONS	F.A.S. RTE.	SECTION	COUNTY	TOTAL SHEETS	SHEET NO.	
	DRAWN - AJH	REVISED -		SVT	05-00173-00-BT	SANGAMON	173	144	
	CHECKED -	REVISED -		CONTRACT NO.					
	DATE - 03/05/2009	REVISED -		FED. ROAD DIST. NO. ILLINOIS FED. AID PROJECT					

93522