


DATE	
BY	
FINAL SURVEY	
SURVEY	
NOTE BOOK	
NO.	
AREAS CHECKED	

DATE	
BY	
ORIGINAL SURVEY	
SURVEY	
NOTE BOOK	
NO.	
AREAS CHECKED	

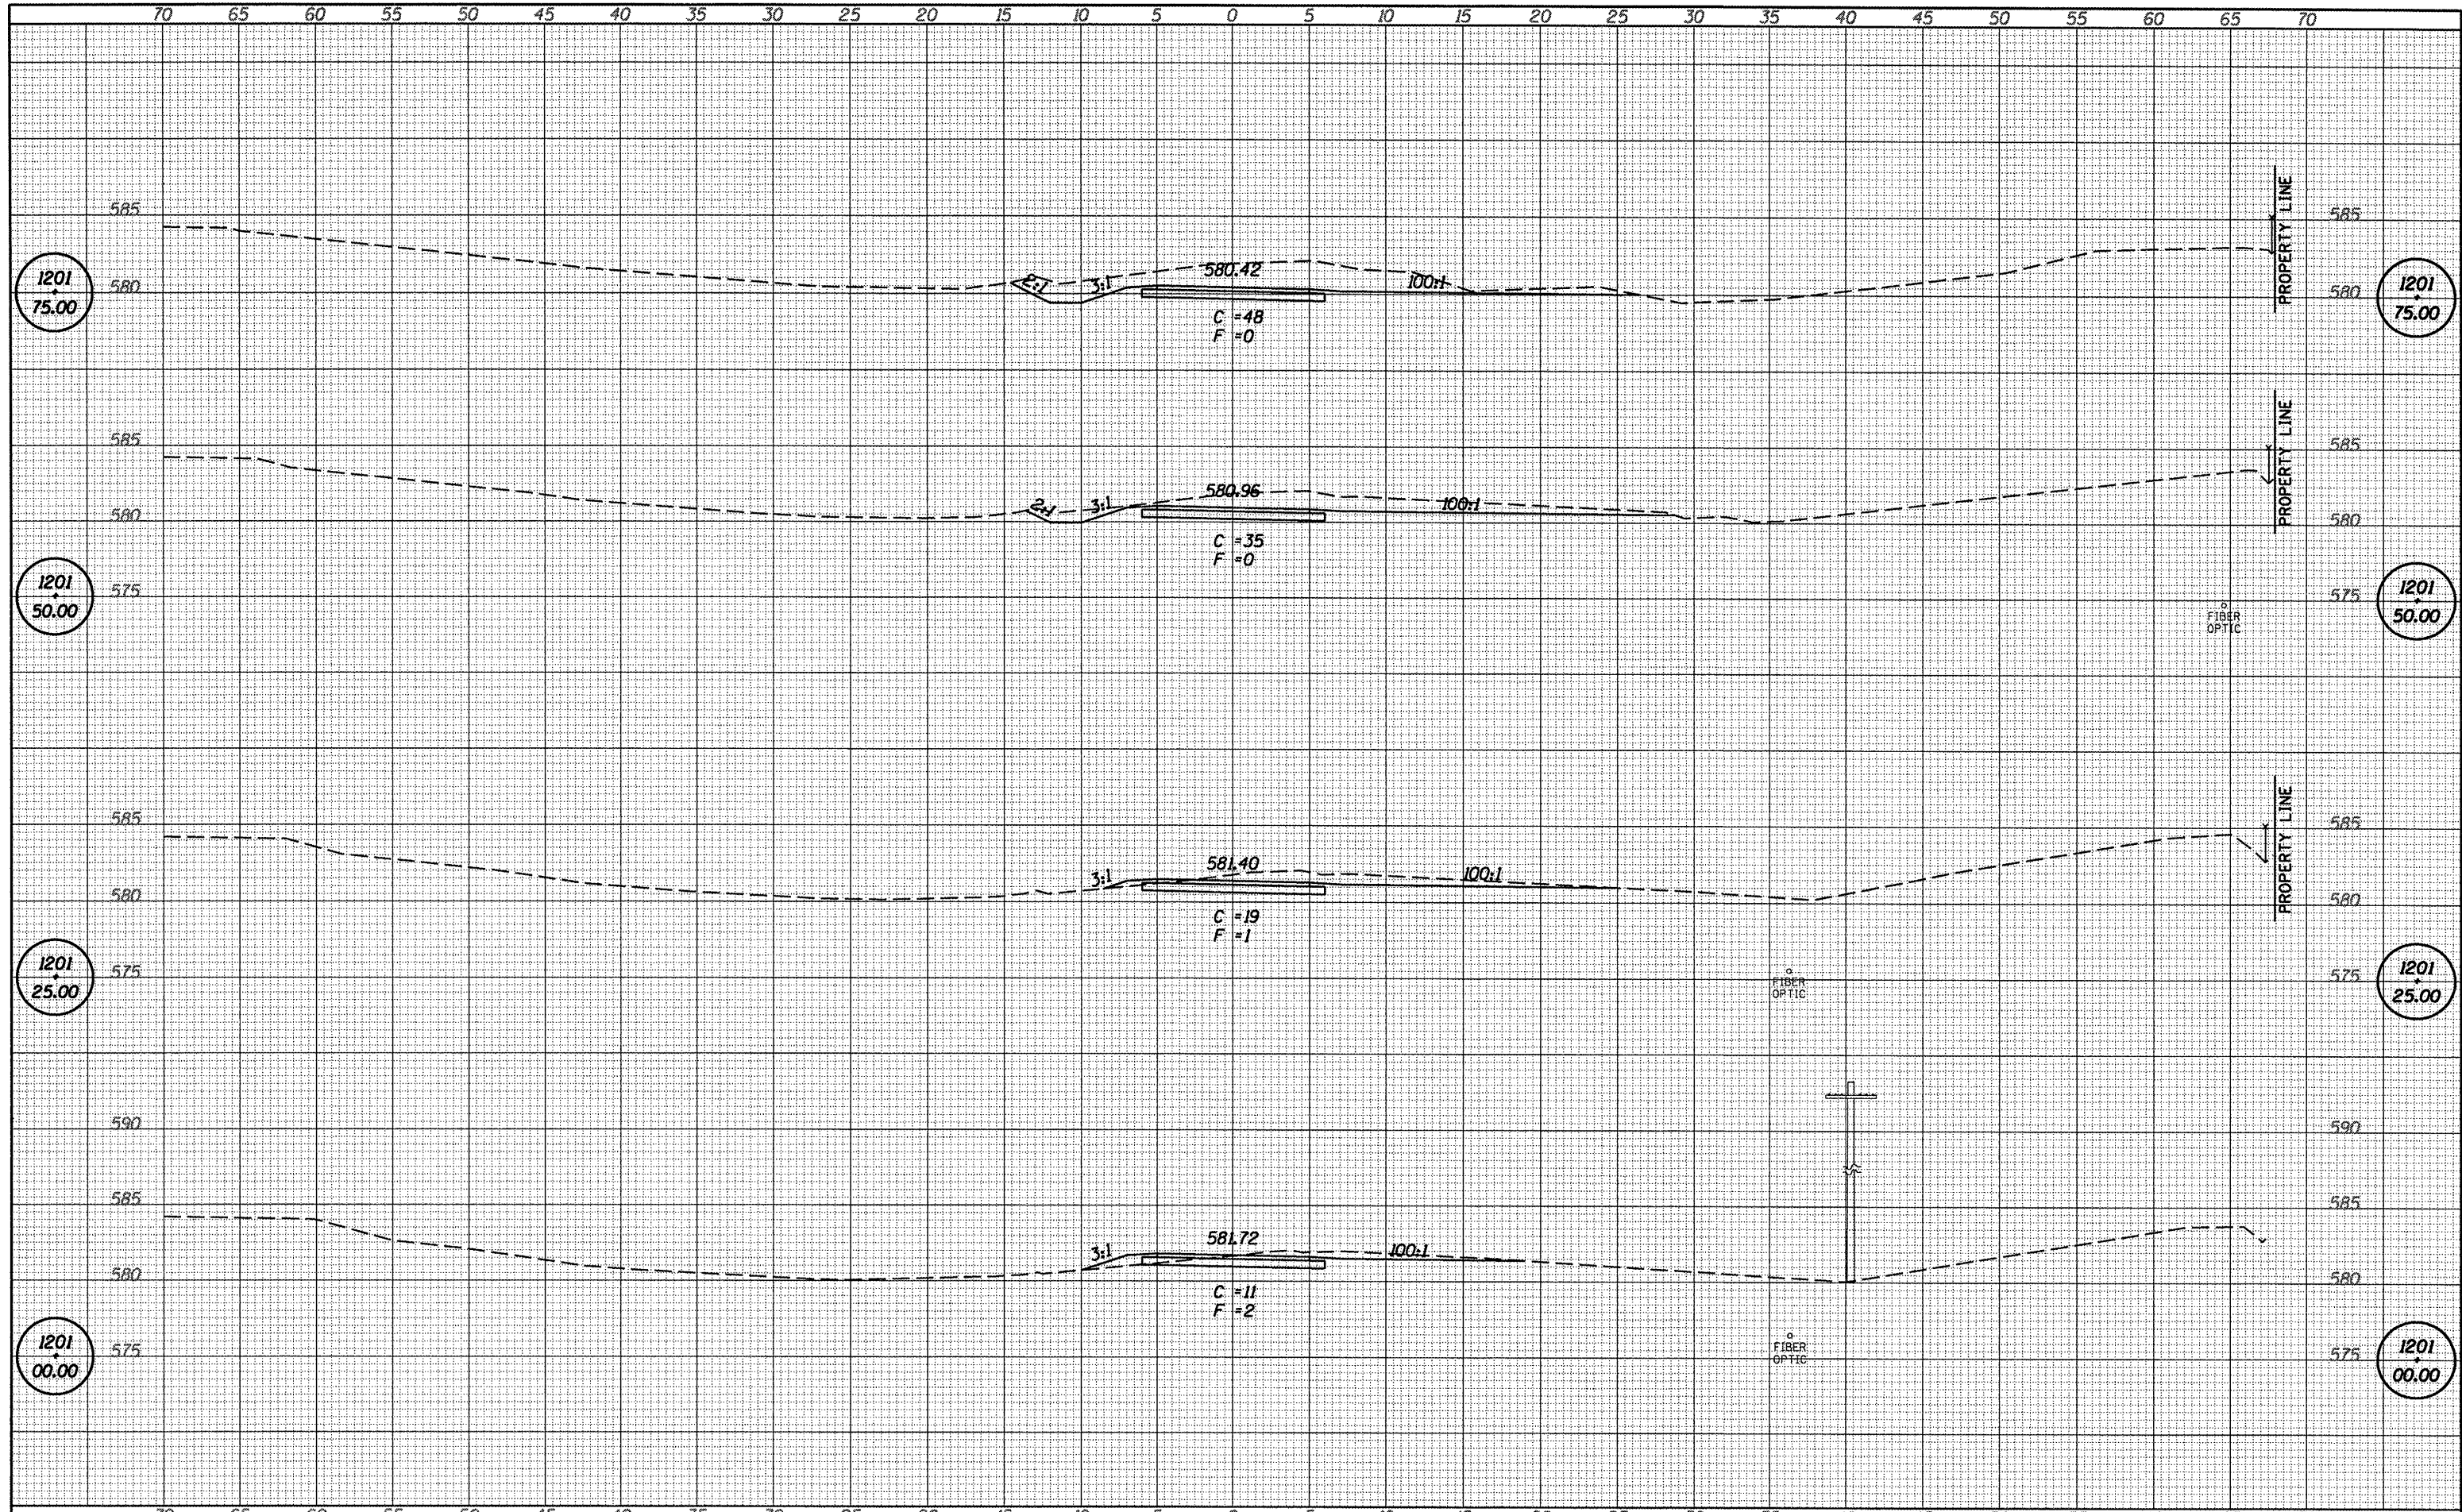

FILE NAME = 84898-ah-ss-alc14-0P3.dgn	USER NAME = default	DESIGNED - L.F.S.	REVISED -	SANGAMON VALLEY TRAIL	HLR HAMPTON, LENZINI & RENWICK, INC. CIVIL & STRUCTURAL ENGINEERS LAND SURVEYORS	SANGAMON VALLEY TRAIL	SECTION	COUNTY	TOTAL SHEETS	SHEET NO.
PLOT SCALE = 10.0000' / IN.	CHECKED - S.W.M.	REVISED -	05-00173-00-BT				SANGAMON	173	150	
PLOT DATE = 6/4/2009	DATE - 3/04/09	REVISED -	CONTRACT NO.							
SCALE: SHEET NO. OF SHEETS STA. 1201+00.00 TO STA. 1201+75.00							FED. ROAD DIST. NO.	ILLINOIS FED. AID PROJECT	93522	