


BY	DATE
DESIGNED	
DRAWN	
CHECKED	
DATE	
REVISIONS	
NO.	
FINAL SURVEY	
NOTE BOOK	
NO.	
TEMPLATES	
AREAS	
CHECKED	

BY	DATE
DESIGNED	
DRAWN	
CHECKED	
DATE	
REVISIONS	
NO.	
ORIGINAL SURVEY	
NOTE BOOK	
NO.	
TEMPLATES	
AREAS	
CHECKED	

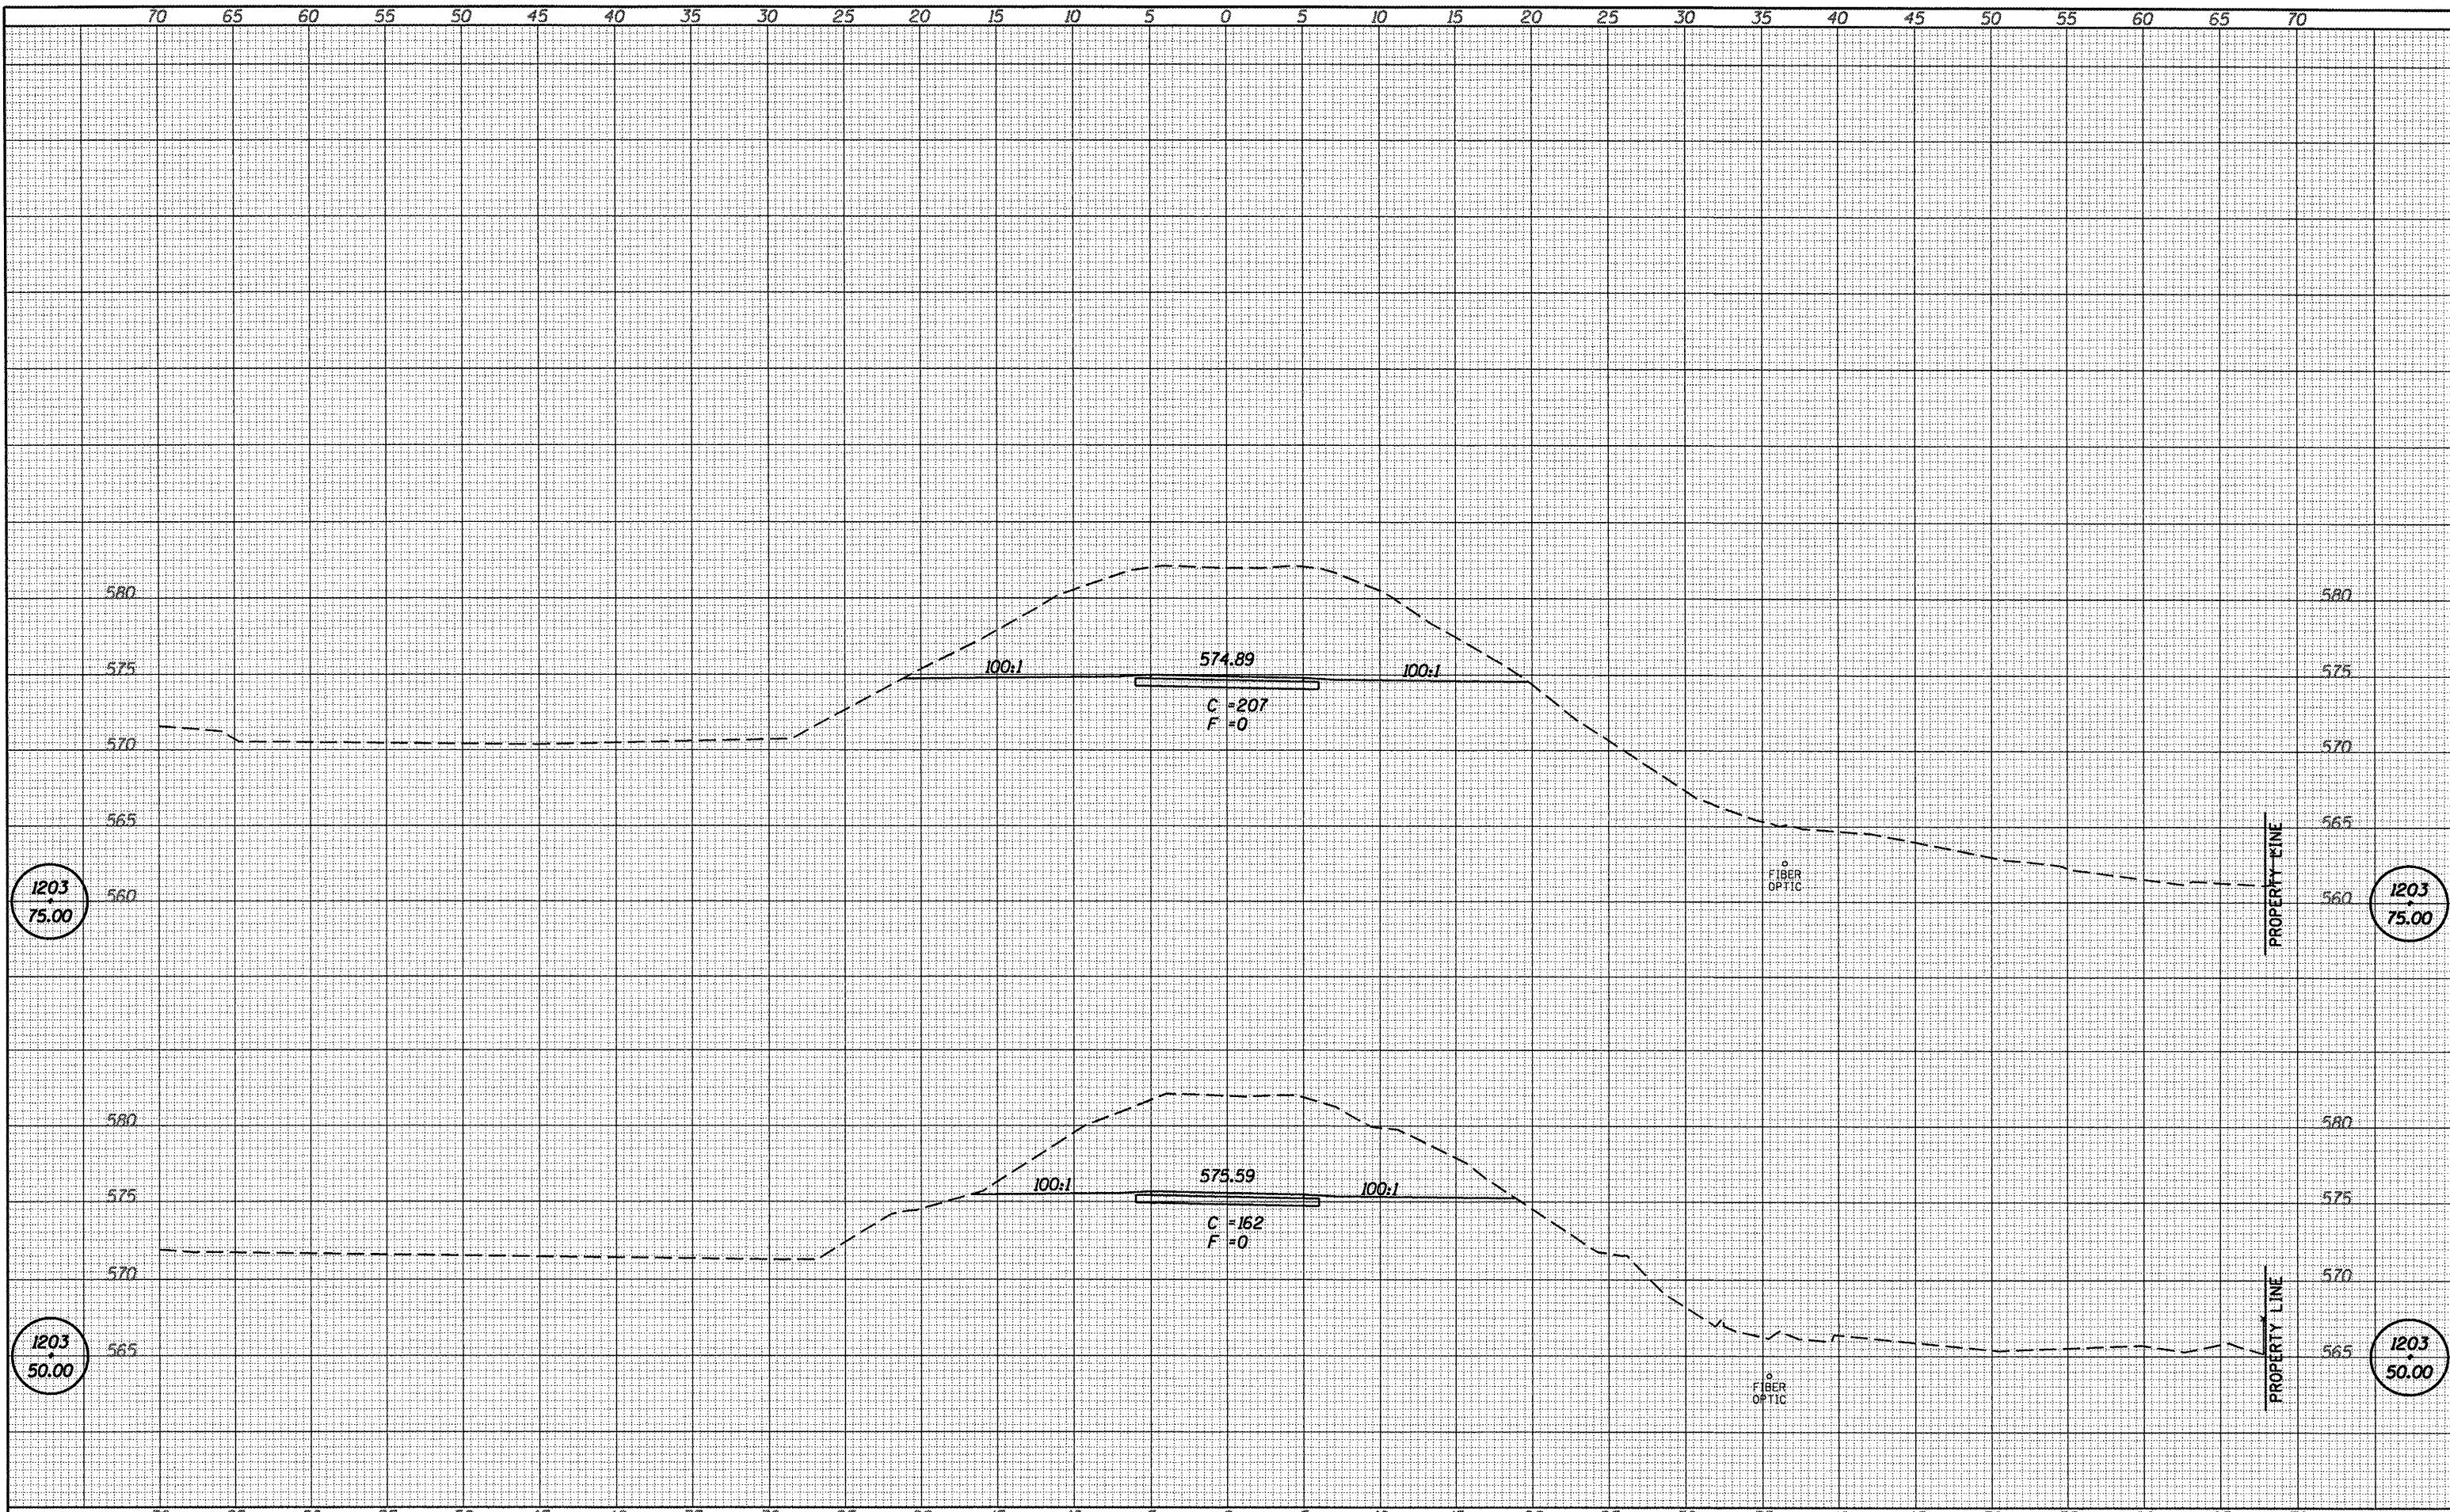

FILE NAME = 84898-shr-axs-act14-0P3.dgn	USER NAME = default	DESIGNED - L.F.S.	REVISIONS -	SANGAMON VALLEY TRAIL	HLR HAMPTON, LENZINI & RENWICK, INC. CIVIL & STRUCTURAL ENGINEERS LAND SURVEYORS	SANGAMON VALLEY TRAIL	SECTION	COUNTY	TOTAL SHEETS	SHEET NO.
PLOT SCALE = 10.0000' / IN.	CHECKED - S.W.M.	REVISIONS -	05-00173-00-BT				SANGAMON	173	153	
PLOT DATE = 6/4/2009	DATE - 3/04/09	REVISIONS -	CONTRACT NO.							
			SCALE:				SHEET NO.	OF	SHEETS	STA. 1203+50.00 TO STA. 1203+75.00