


DATE	
BY	
FINISHED	
SURVEY	
PLOTTED	
NOTE BOOK	
AREAS	
CHECKED	
NO.	

DATE	
BY	
ORIGINAL	
SURVEY	
PLOTTED	
NOTE BOOK	
AREAS	
CHECKED	
NO.	

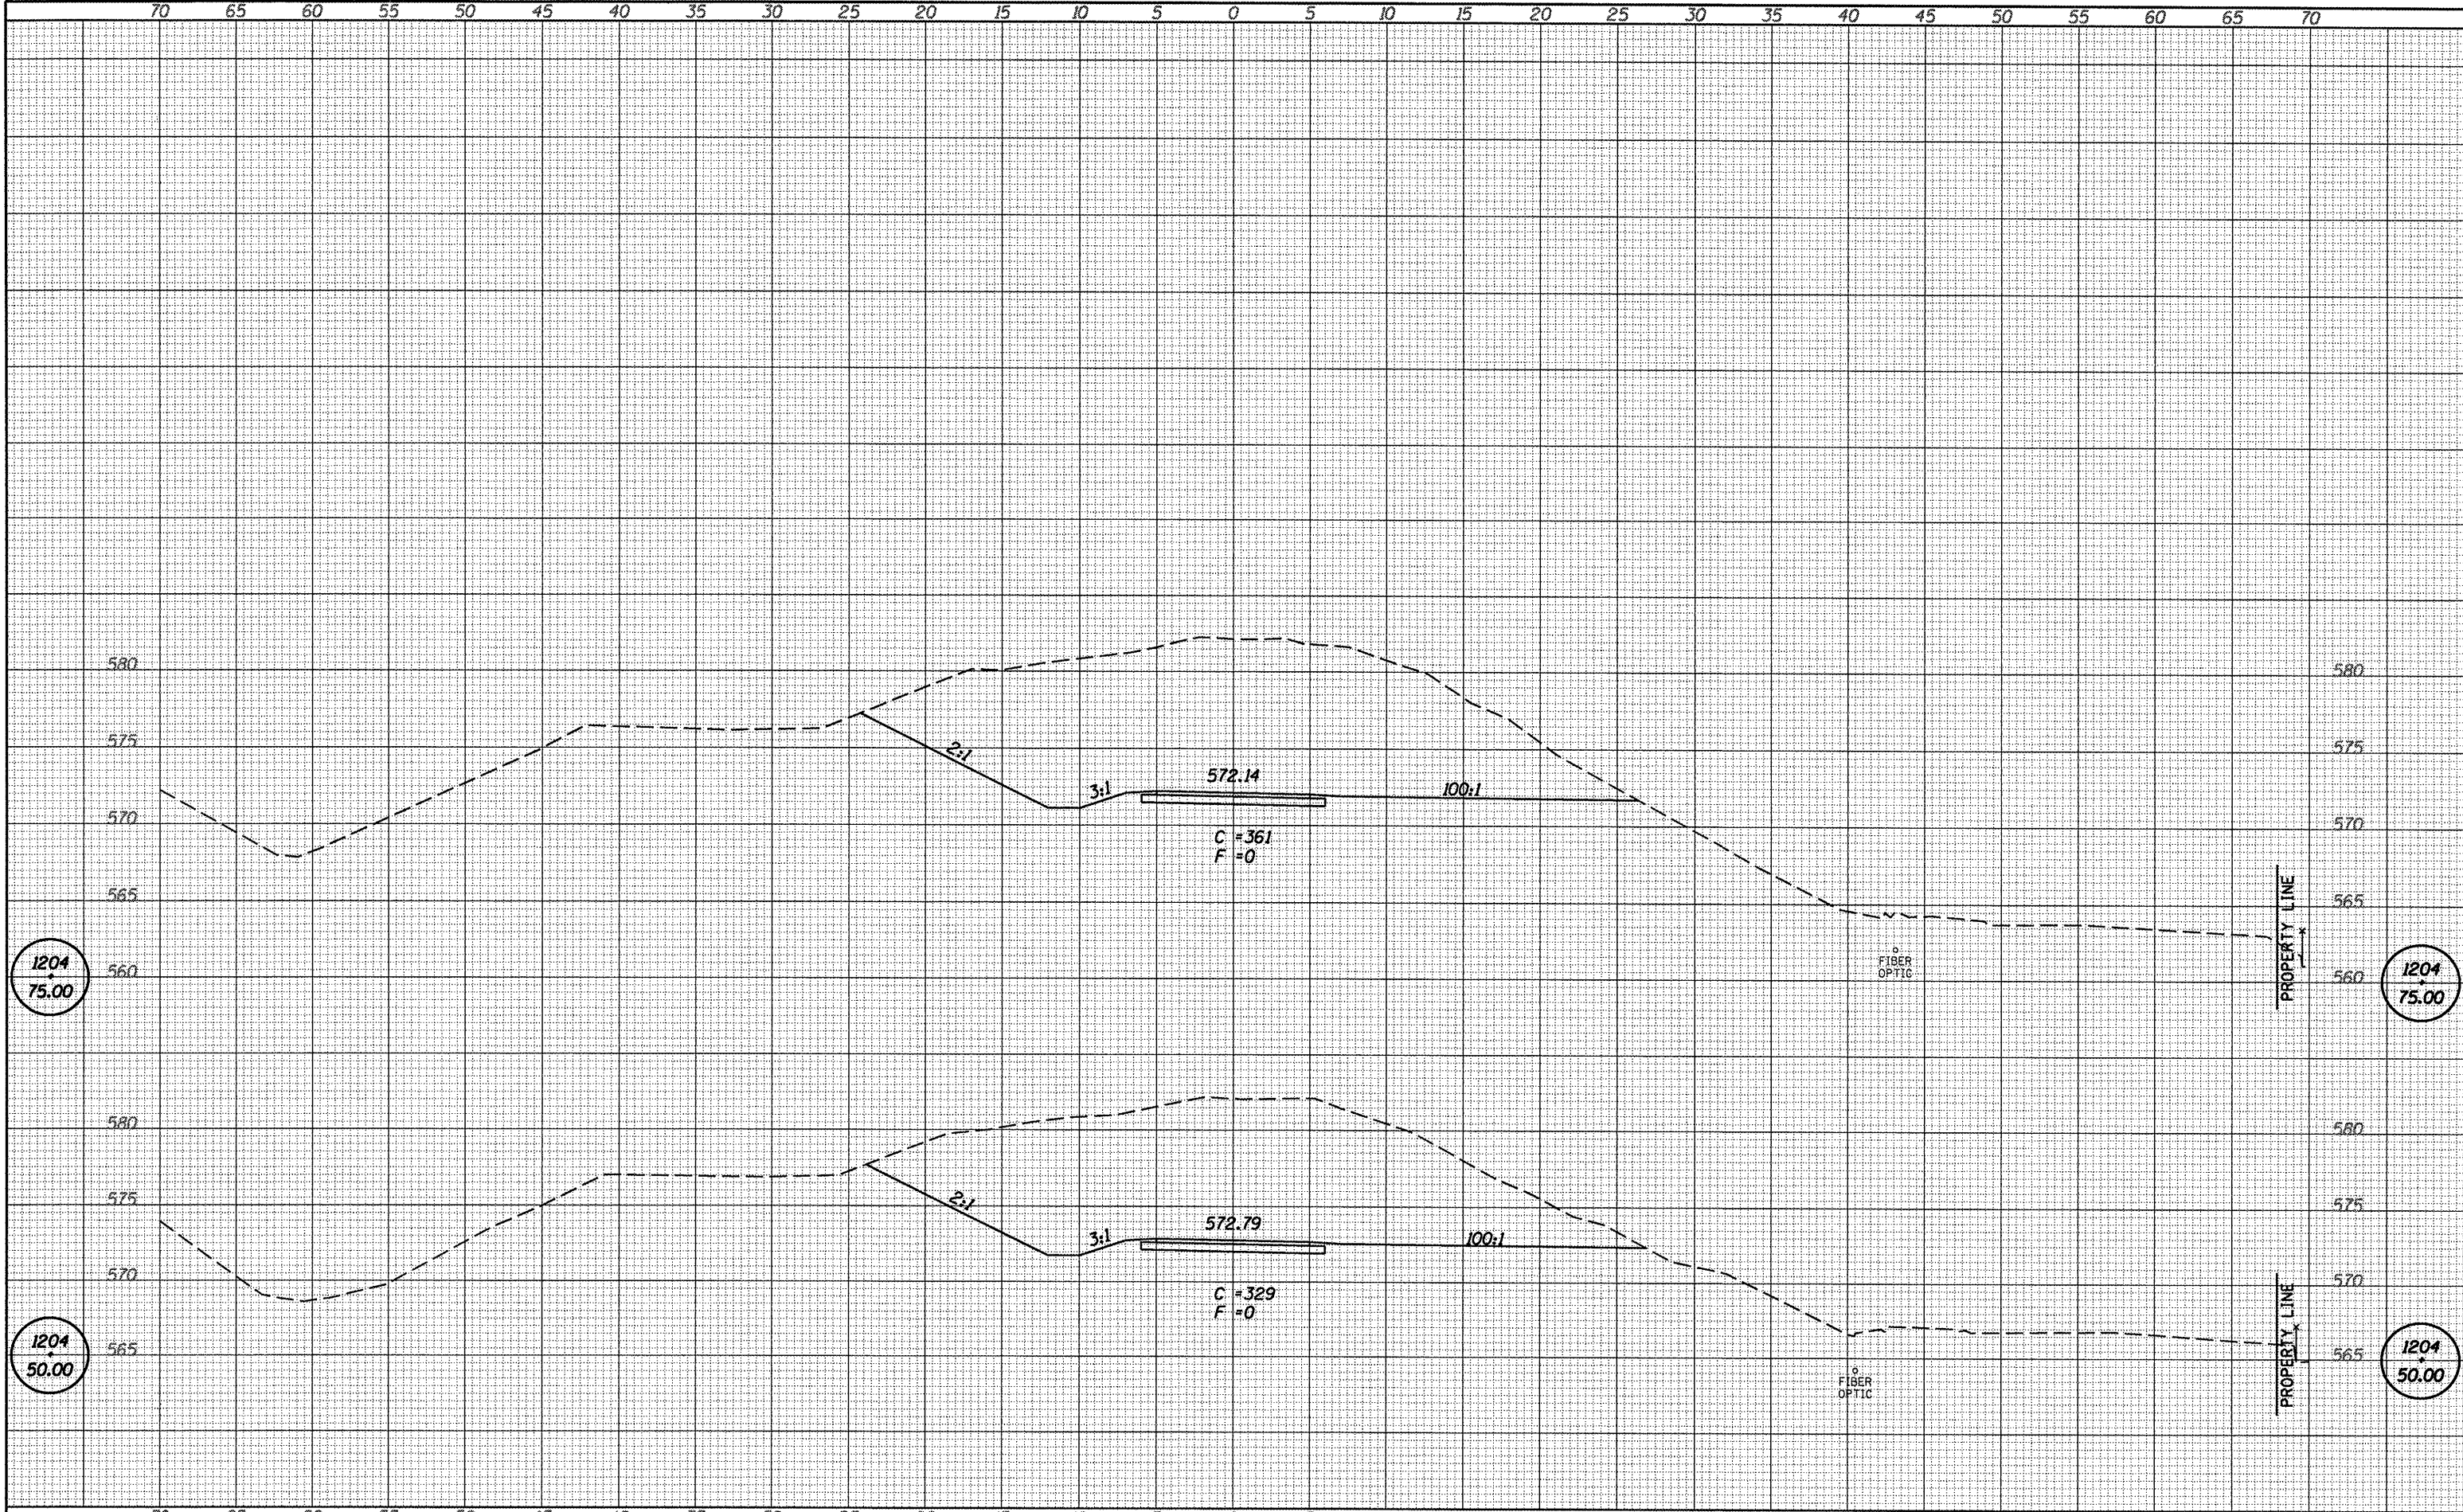

FILE NAME = B4898-ah-ax-0114-0P3.dgn	USER NAME = default	DESIGNED - L.F.S.	REVISED -	<b>HAMPTON, LENZINI &amp; RENWICK, INC.</b> CIVIL & STRUCTURAL ENGINEERS LAND SURVEYORS	<b>SANGAMON VALLEY TRAIL</b>		SECTION	COUNTY	TOTAL SHEETS	SHEET NO.
		DRAWN - TWK	REVISED -		05-00173-00-BT	SANGAMON	173	155		
		CHECKED - S.W.M.	REVISED -		CONTRACT NO.					
		DATE - 3/04/09	REVISED -		SCALE:	SHEET NO.	OF	SHEETS	STA. 1204+50.00 TO STA. 1204+75.00	FED. ROAD DIST. NO.

93522