


DATE	
BY	
FINISHED	
PLOTTED	
TEMPLATE	
AREAS	
CHECKED	
NO.	

DATE	
BY	
DESIGNED	
PLOTTED	
TEMPLATE	
AREAS	
CHECKED	
NO.	

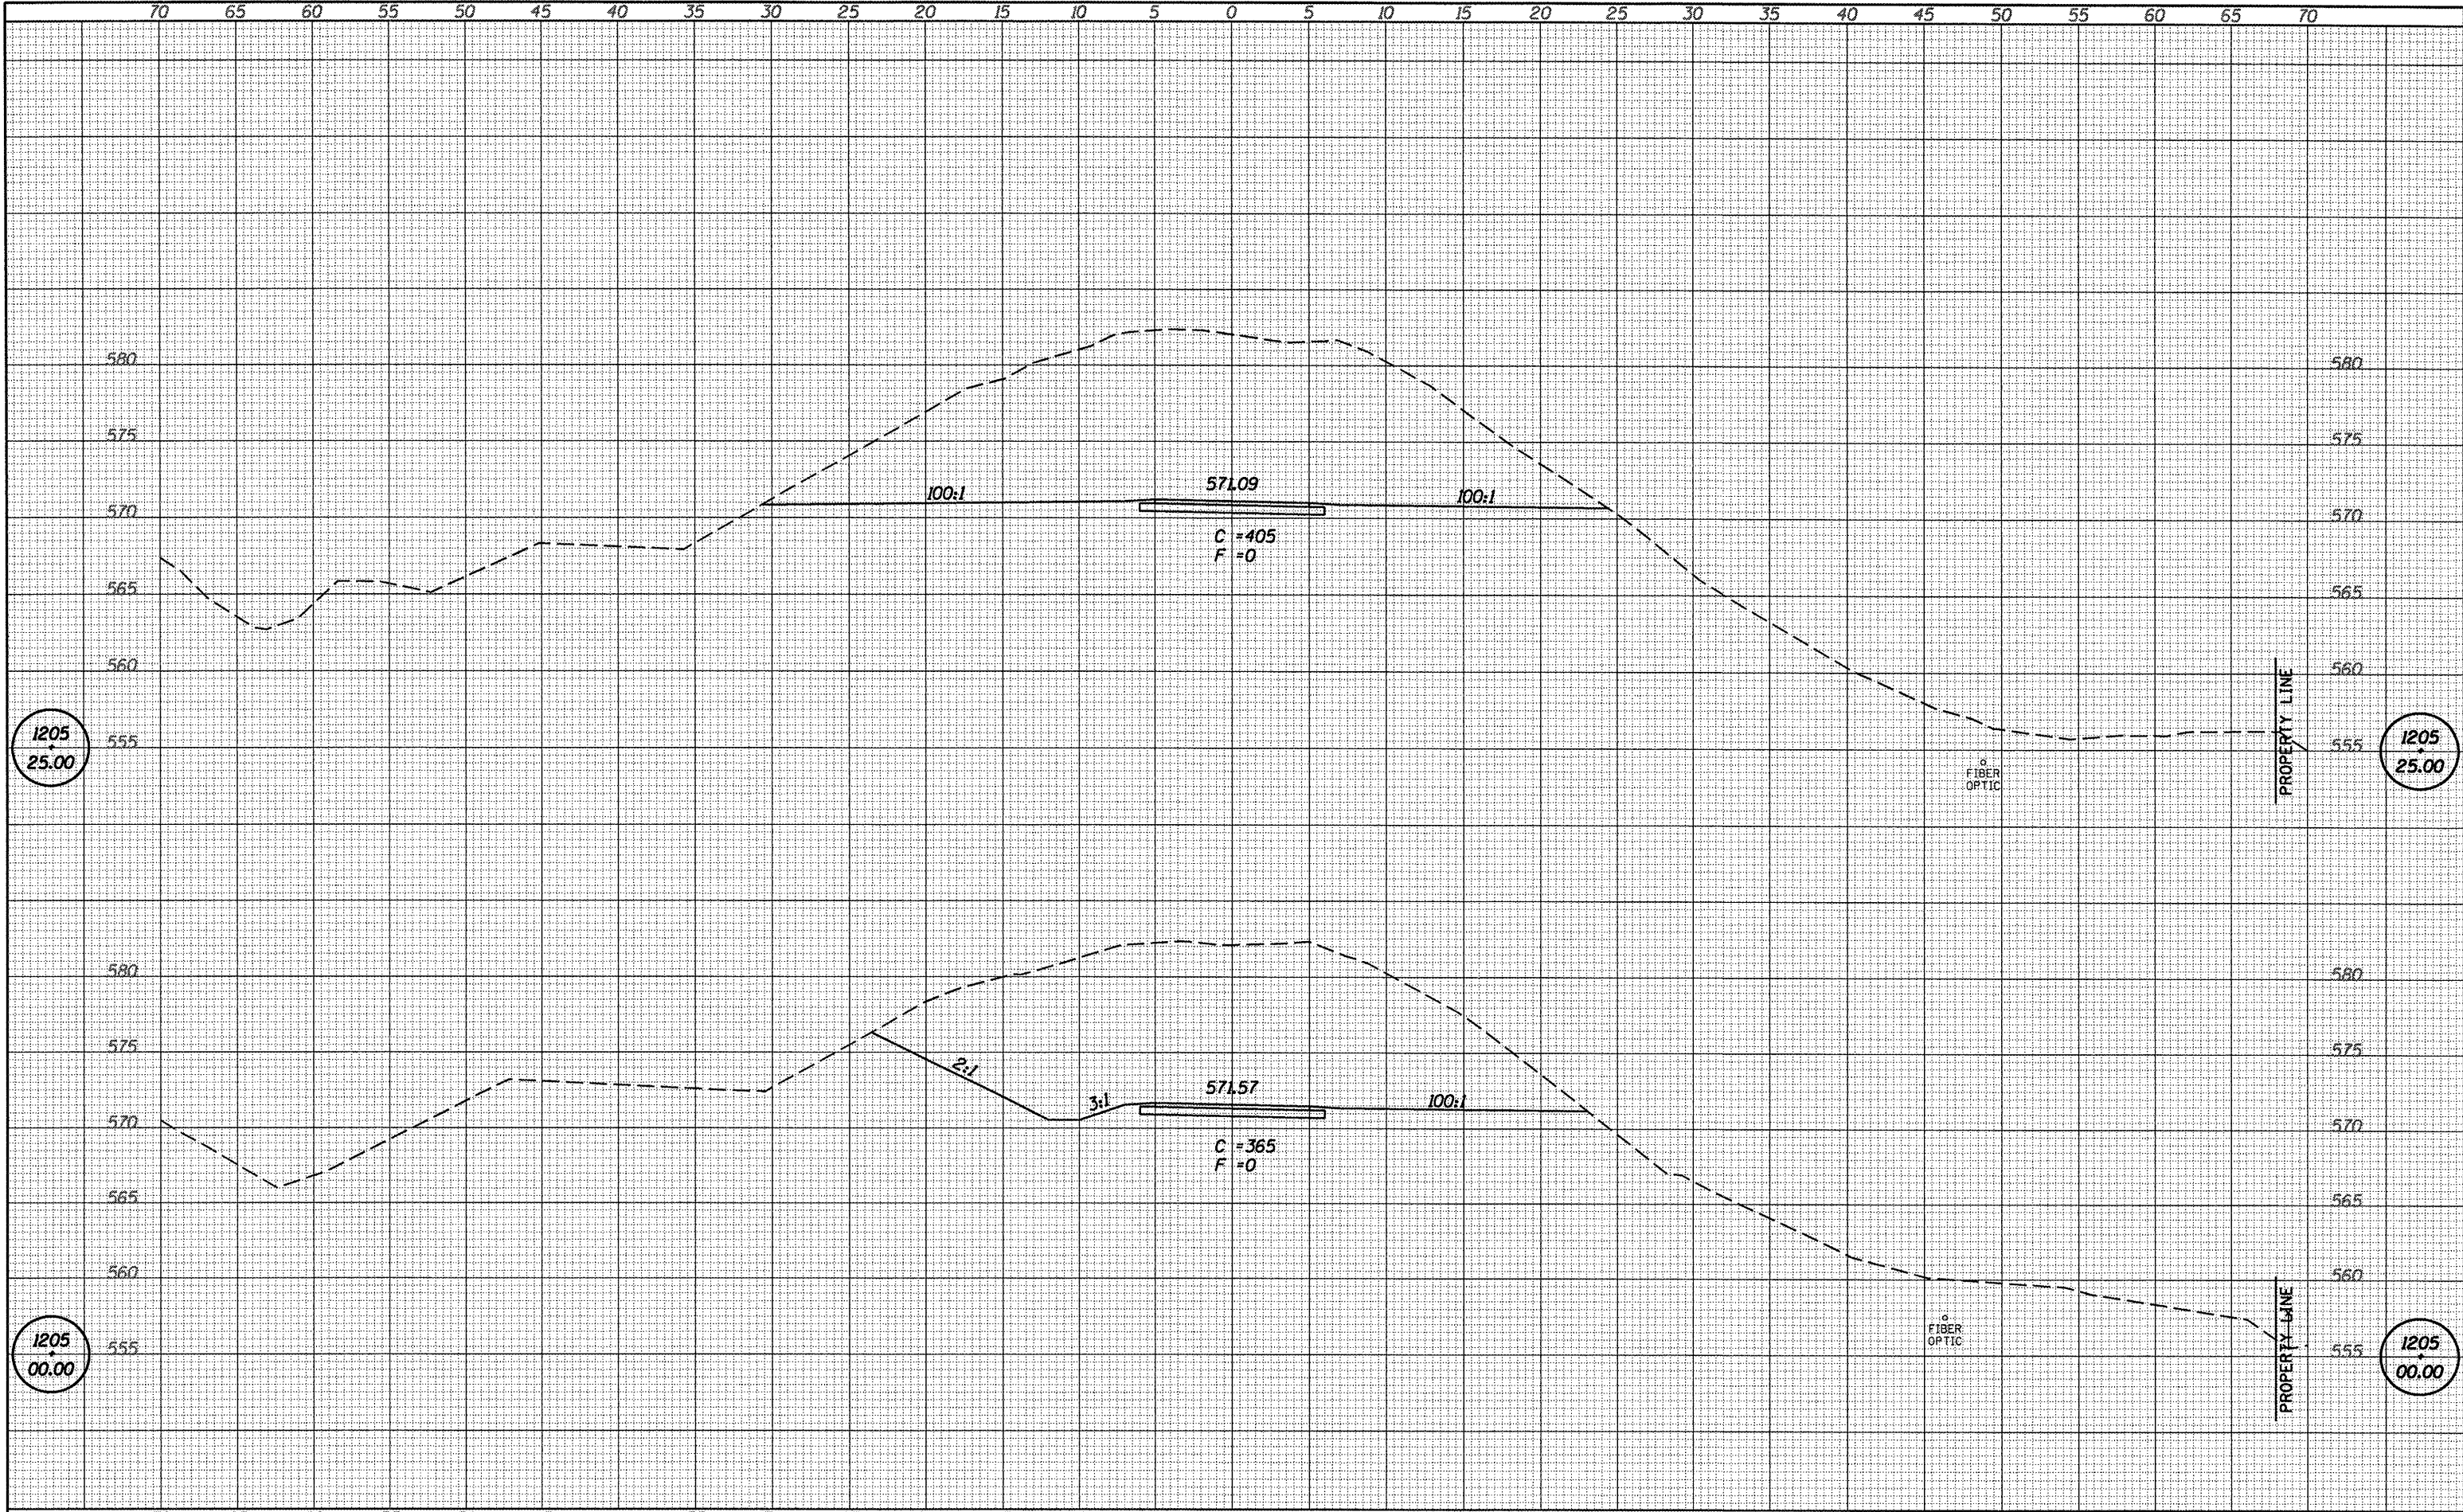

FILE NAME = 84890-sh-t-sxs-ol14-0P3.dgn

USER NAME = default
 PLLOT SCALE = 10.0000' / IN.
 PLOT DATE = 6/4/2009

DESIGNED -	L.F.S.	REVISED -	
DRAWN -	TWK	REVISED -	
CHECKED -	S.W.M.	REVISED -	
DATE -	3/04/09	REVISED -	

SANGAMON VALLEY TRAIL

HLR HAMPTON, LENZINI & RENWICK, INC.
 CIVIL & STRUCTURAL ENGINEERS
 LAND SURVEYORS

SANGAMON VALLEY TRAIL

SECTION	COUNTY	TOTAL SHEETS	SHEET NO.
05-00173-00-BT	SANGAMON	123	150
CONTRACT NO.			
FED. ROAD DIST. NO.		ILLINOIS FED. AID PROJECT	

93522