


DATE	
BY	
FINAL SURVEY	
SKETCHED	
PLOTTED	
NOTE BOOK	
AREAS CHECKED	
NO.	

DATE	
BY	
ORIGINAL SURVEY	
SKETCHED	
PLOTTED	
NOTE BOOK	
AREAS CHECKED	
NO.	

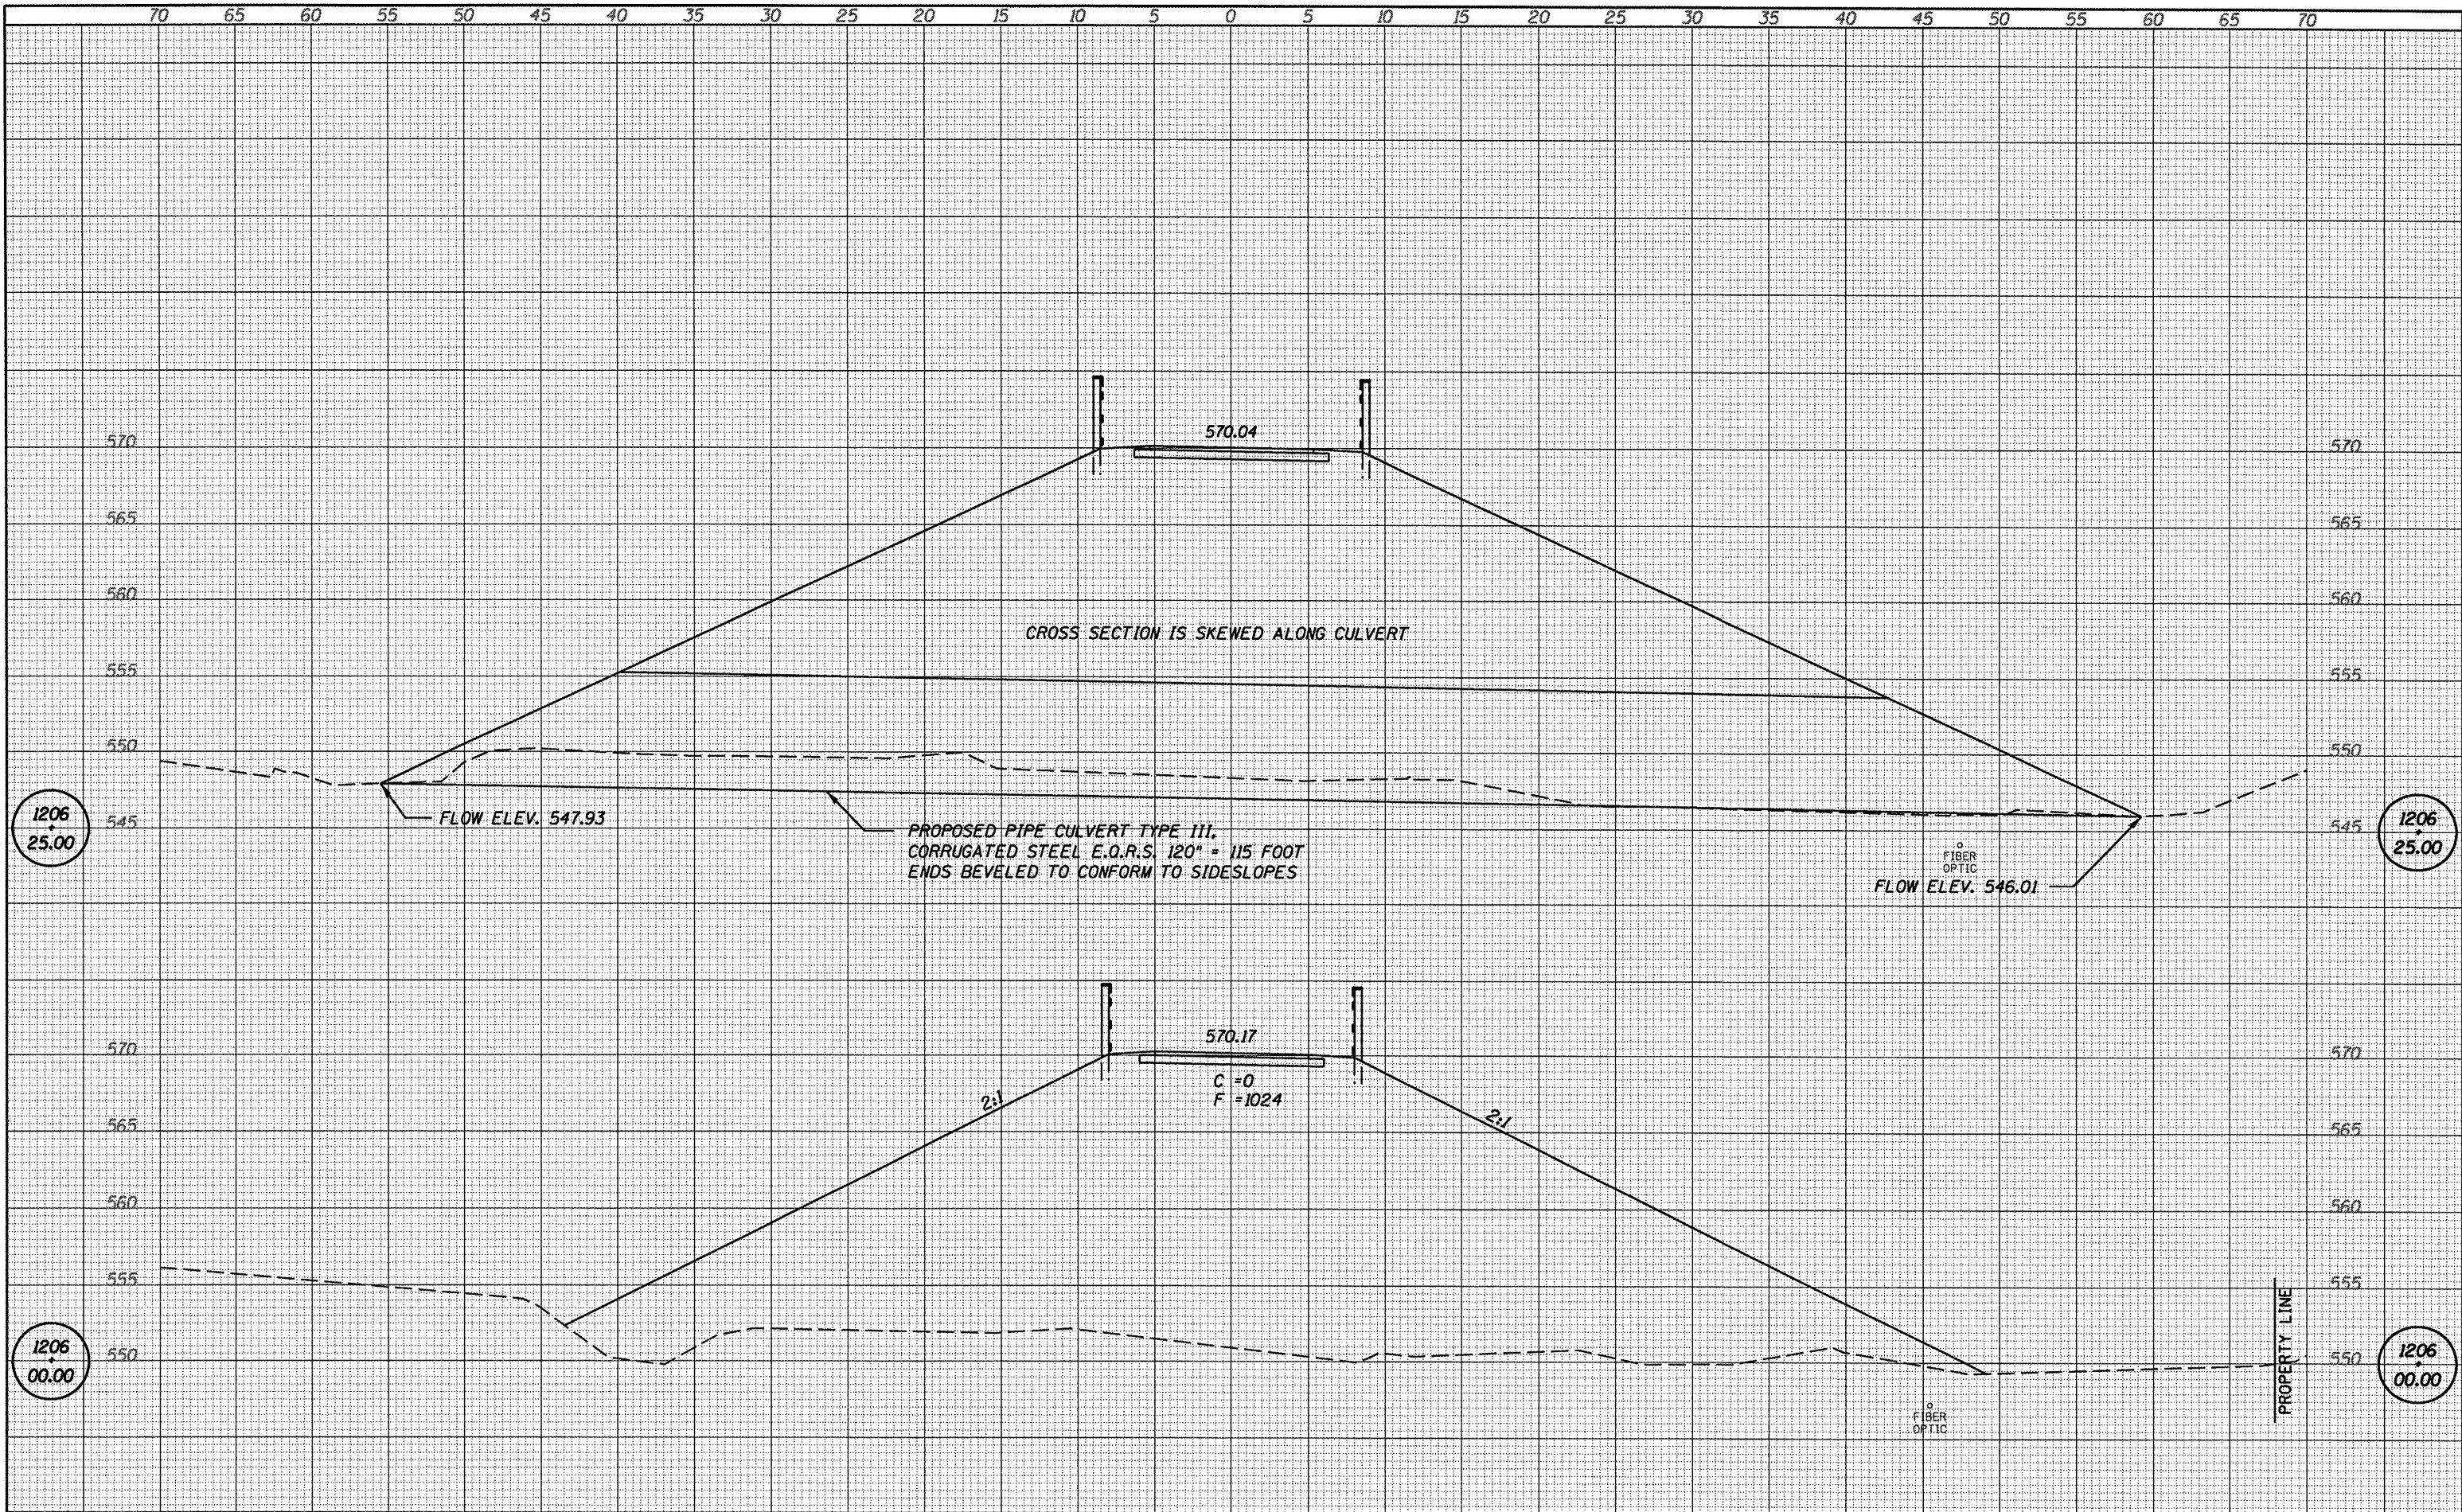

FILE NAME = 84898-sht-axe-atl14-0P3.dgn	USER NAME = default	DESIGNED - L.F.S.	REVISED -	SANGAMON VALLEY TRAIL	HLR HAMPTON, LENZINI & RENWICK, INC. CIVIL & STRUCTURAL ENGINEERS LAND SURVEYORS	SANGAMON VALLEY TRAIL	SECTION 05-00173-00-BT	COUNTY SANGAMON	TOTAL SHEETS 7.3	SHEET NO. 158
PLOT SCALE = 10.0000' / IN.	CHECKED - S.W.M.	REVISED -	CONTRACT NO. 93522							
PLOT DATE = 6/4/2009	DATE - 3/04/09	REVISED -	STA. 1206+00.00 TO STA. 1206+25.00							
			FED. ROAD DIST. NO. ILLINOIS FED. AID PROJECT NO.							