


DATE	
BY	
REVISIONS	
SURVEY	
PLOTTED	
TEMPLATE	
NOTE BOOK	
AREAS	
CHECKED	
NO.	

DATE	
BY	
REVISIONS	
SURVEY	
PLOTTED	
TEMPLATE	
NOTE BOOK	
AREAS	
CHECKED	
NO.	

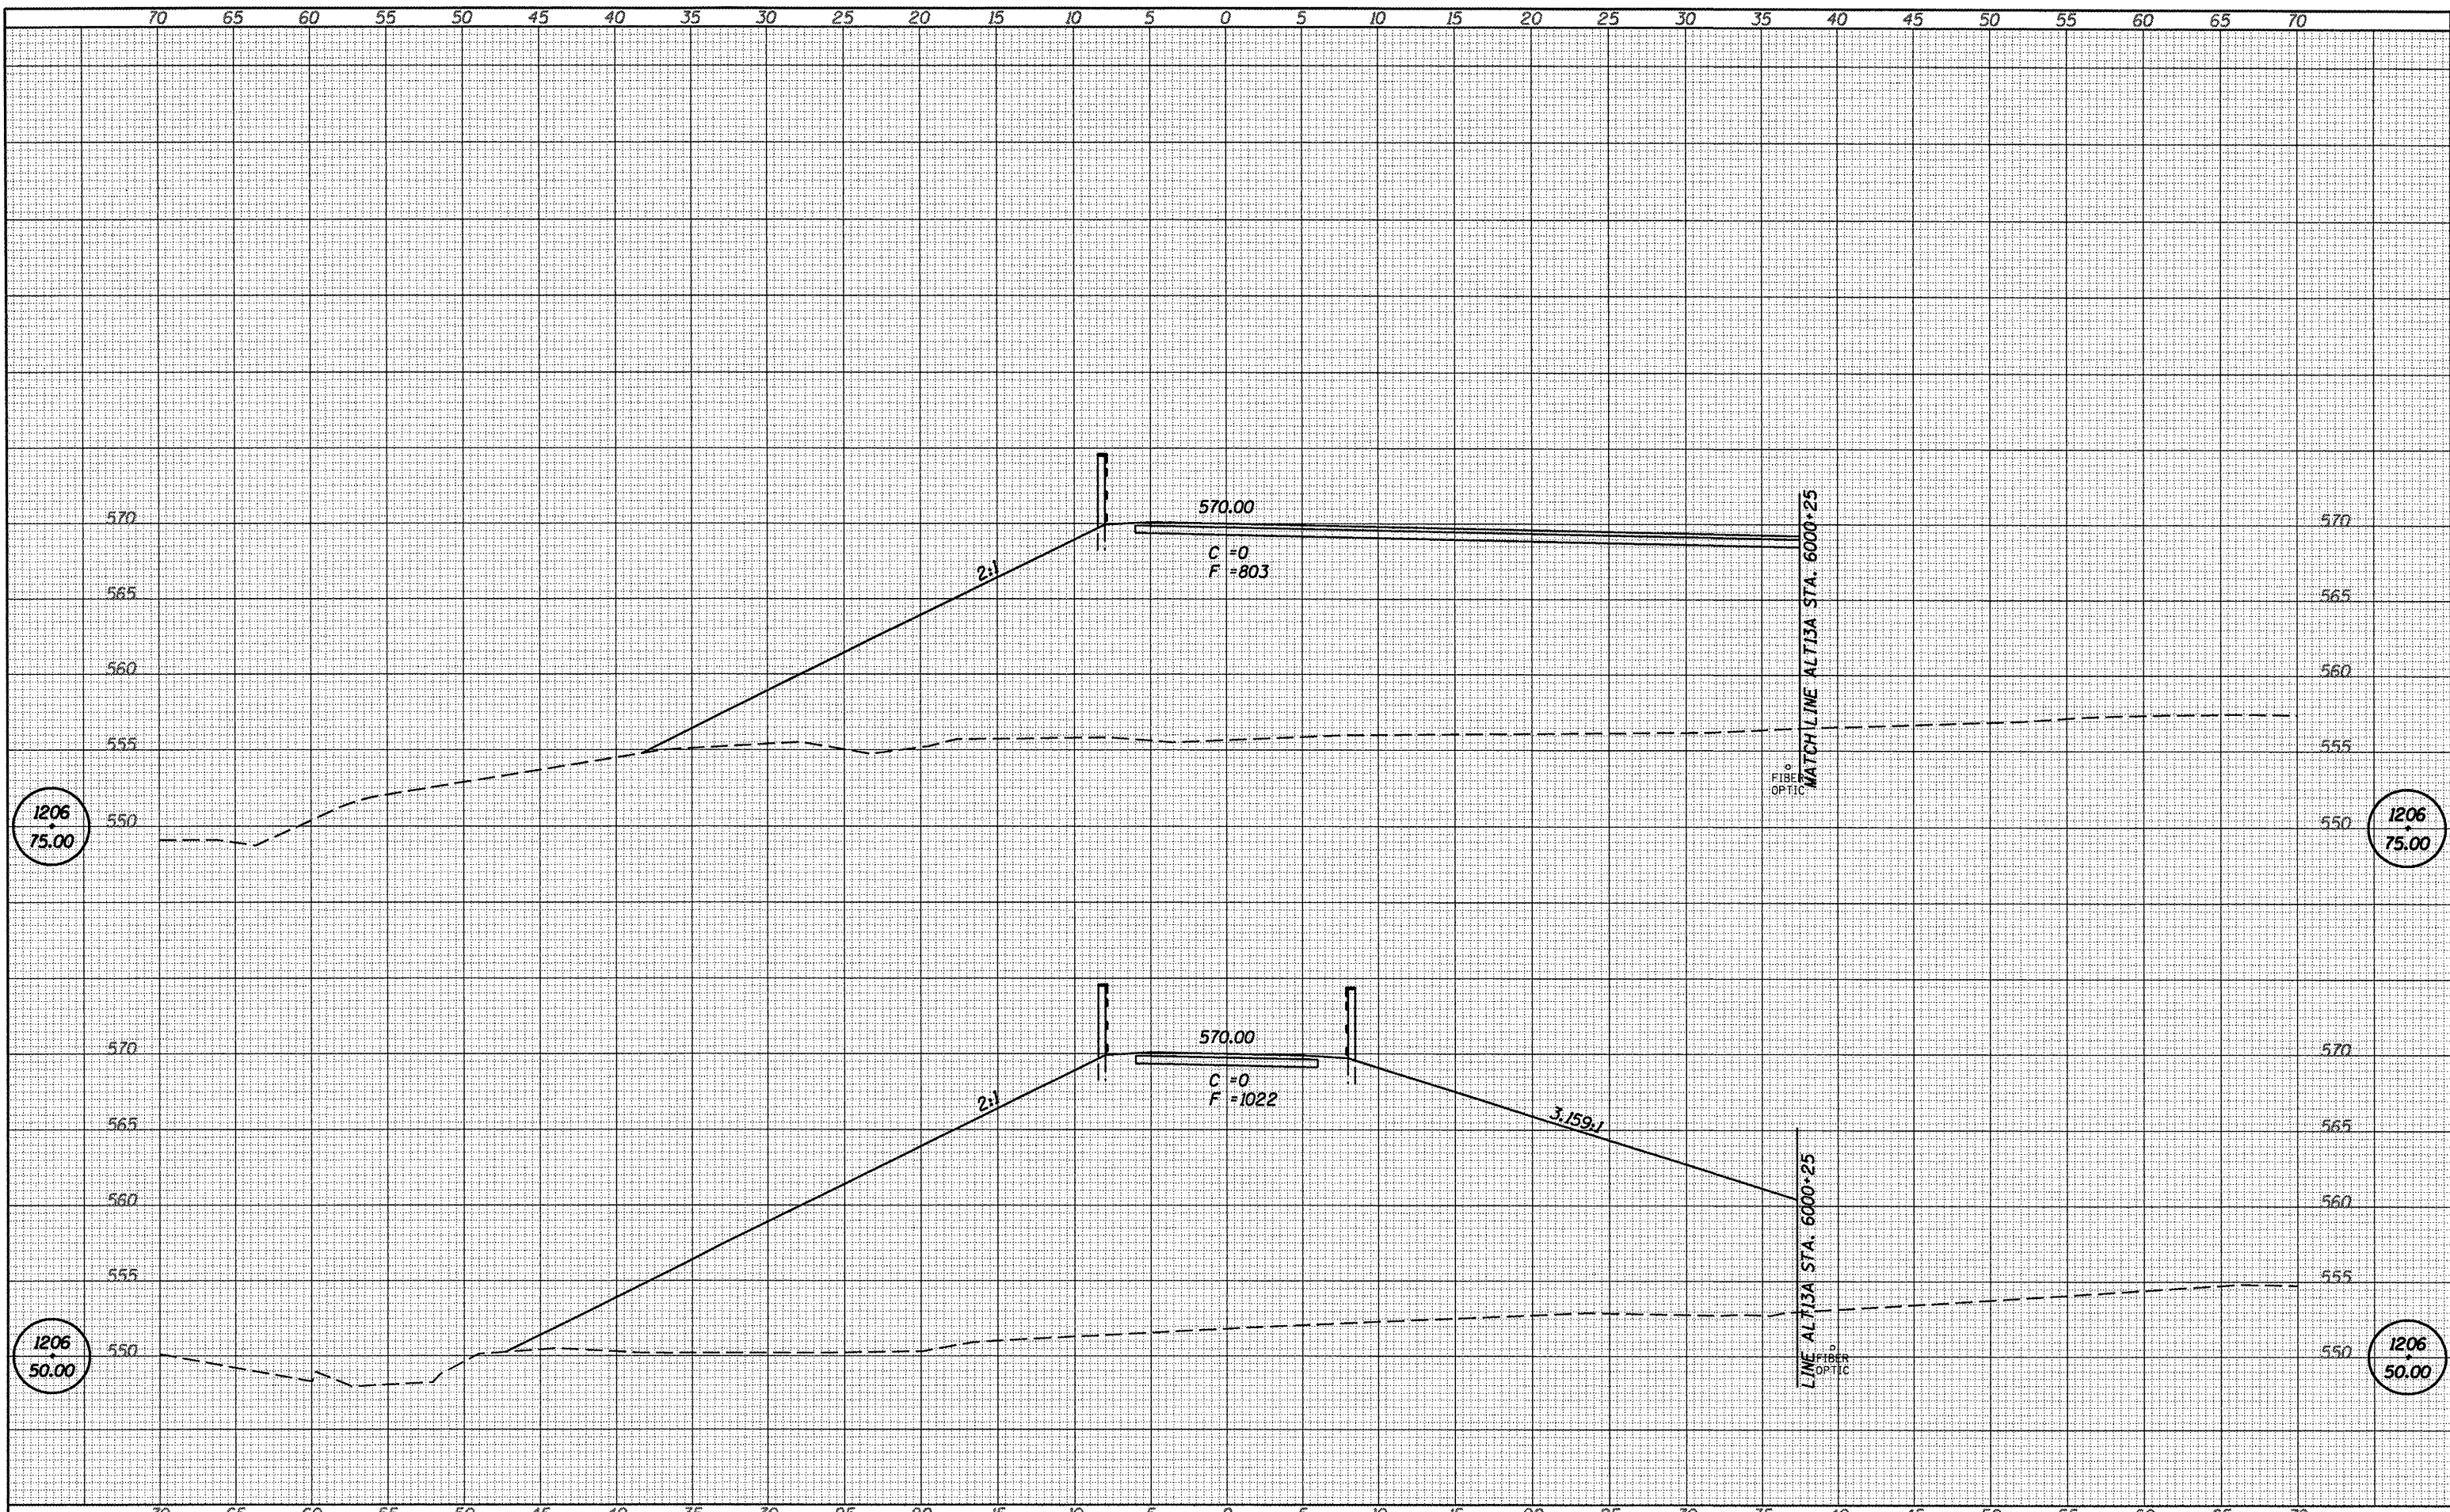

FILE NAME = 84890-sht-sxs-01t14-0P3.dgn	USER NAME = default	DESIGNED - L.F.S.	REVISED -	<b>SANGAMON VALLEY TRAIL</b> <b>HAMPTON, LENZINI &amp; RENWICK, INC.</b> CIVIL & STRUCTURAL ENGINEERS LAND SURVEYORS SCALE: SHEET NO. OF SHEETS STA. 1206+50.00 TO STA. 1206+75.00	SECTION 05-00173-00-BT	COUNTY SANGAMON	TOTAL SHEETS 173	SHEET NO. 159
	PLOT SCALE = 10.0000' / IN.	DRAWN - TWK	REVISED -		CONTRACT NO.			
	PLOT DATE = 6/4/2009	CHECKED - S.W.M.	REVISED -		FED. ROAD DIST. NO.	ILLINOIS FED. AID PROJECT		
		DATE - 3/04/09	REVISED -					

93522