



DATE	
BY	
FINISHED SURVEY	
PLOTTED	
NOTE BOOK	
AREAS CHECKED	
NO.	

DATE	
BY	
ORIGINAL SURVEY	
PLOTTED	
NOTE BOOK	
AREAS CHECKED	
NO.	

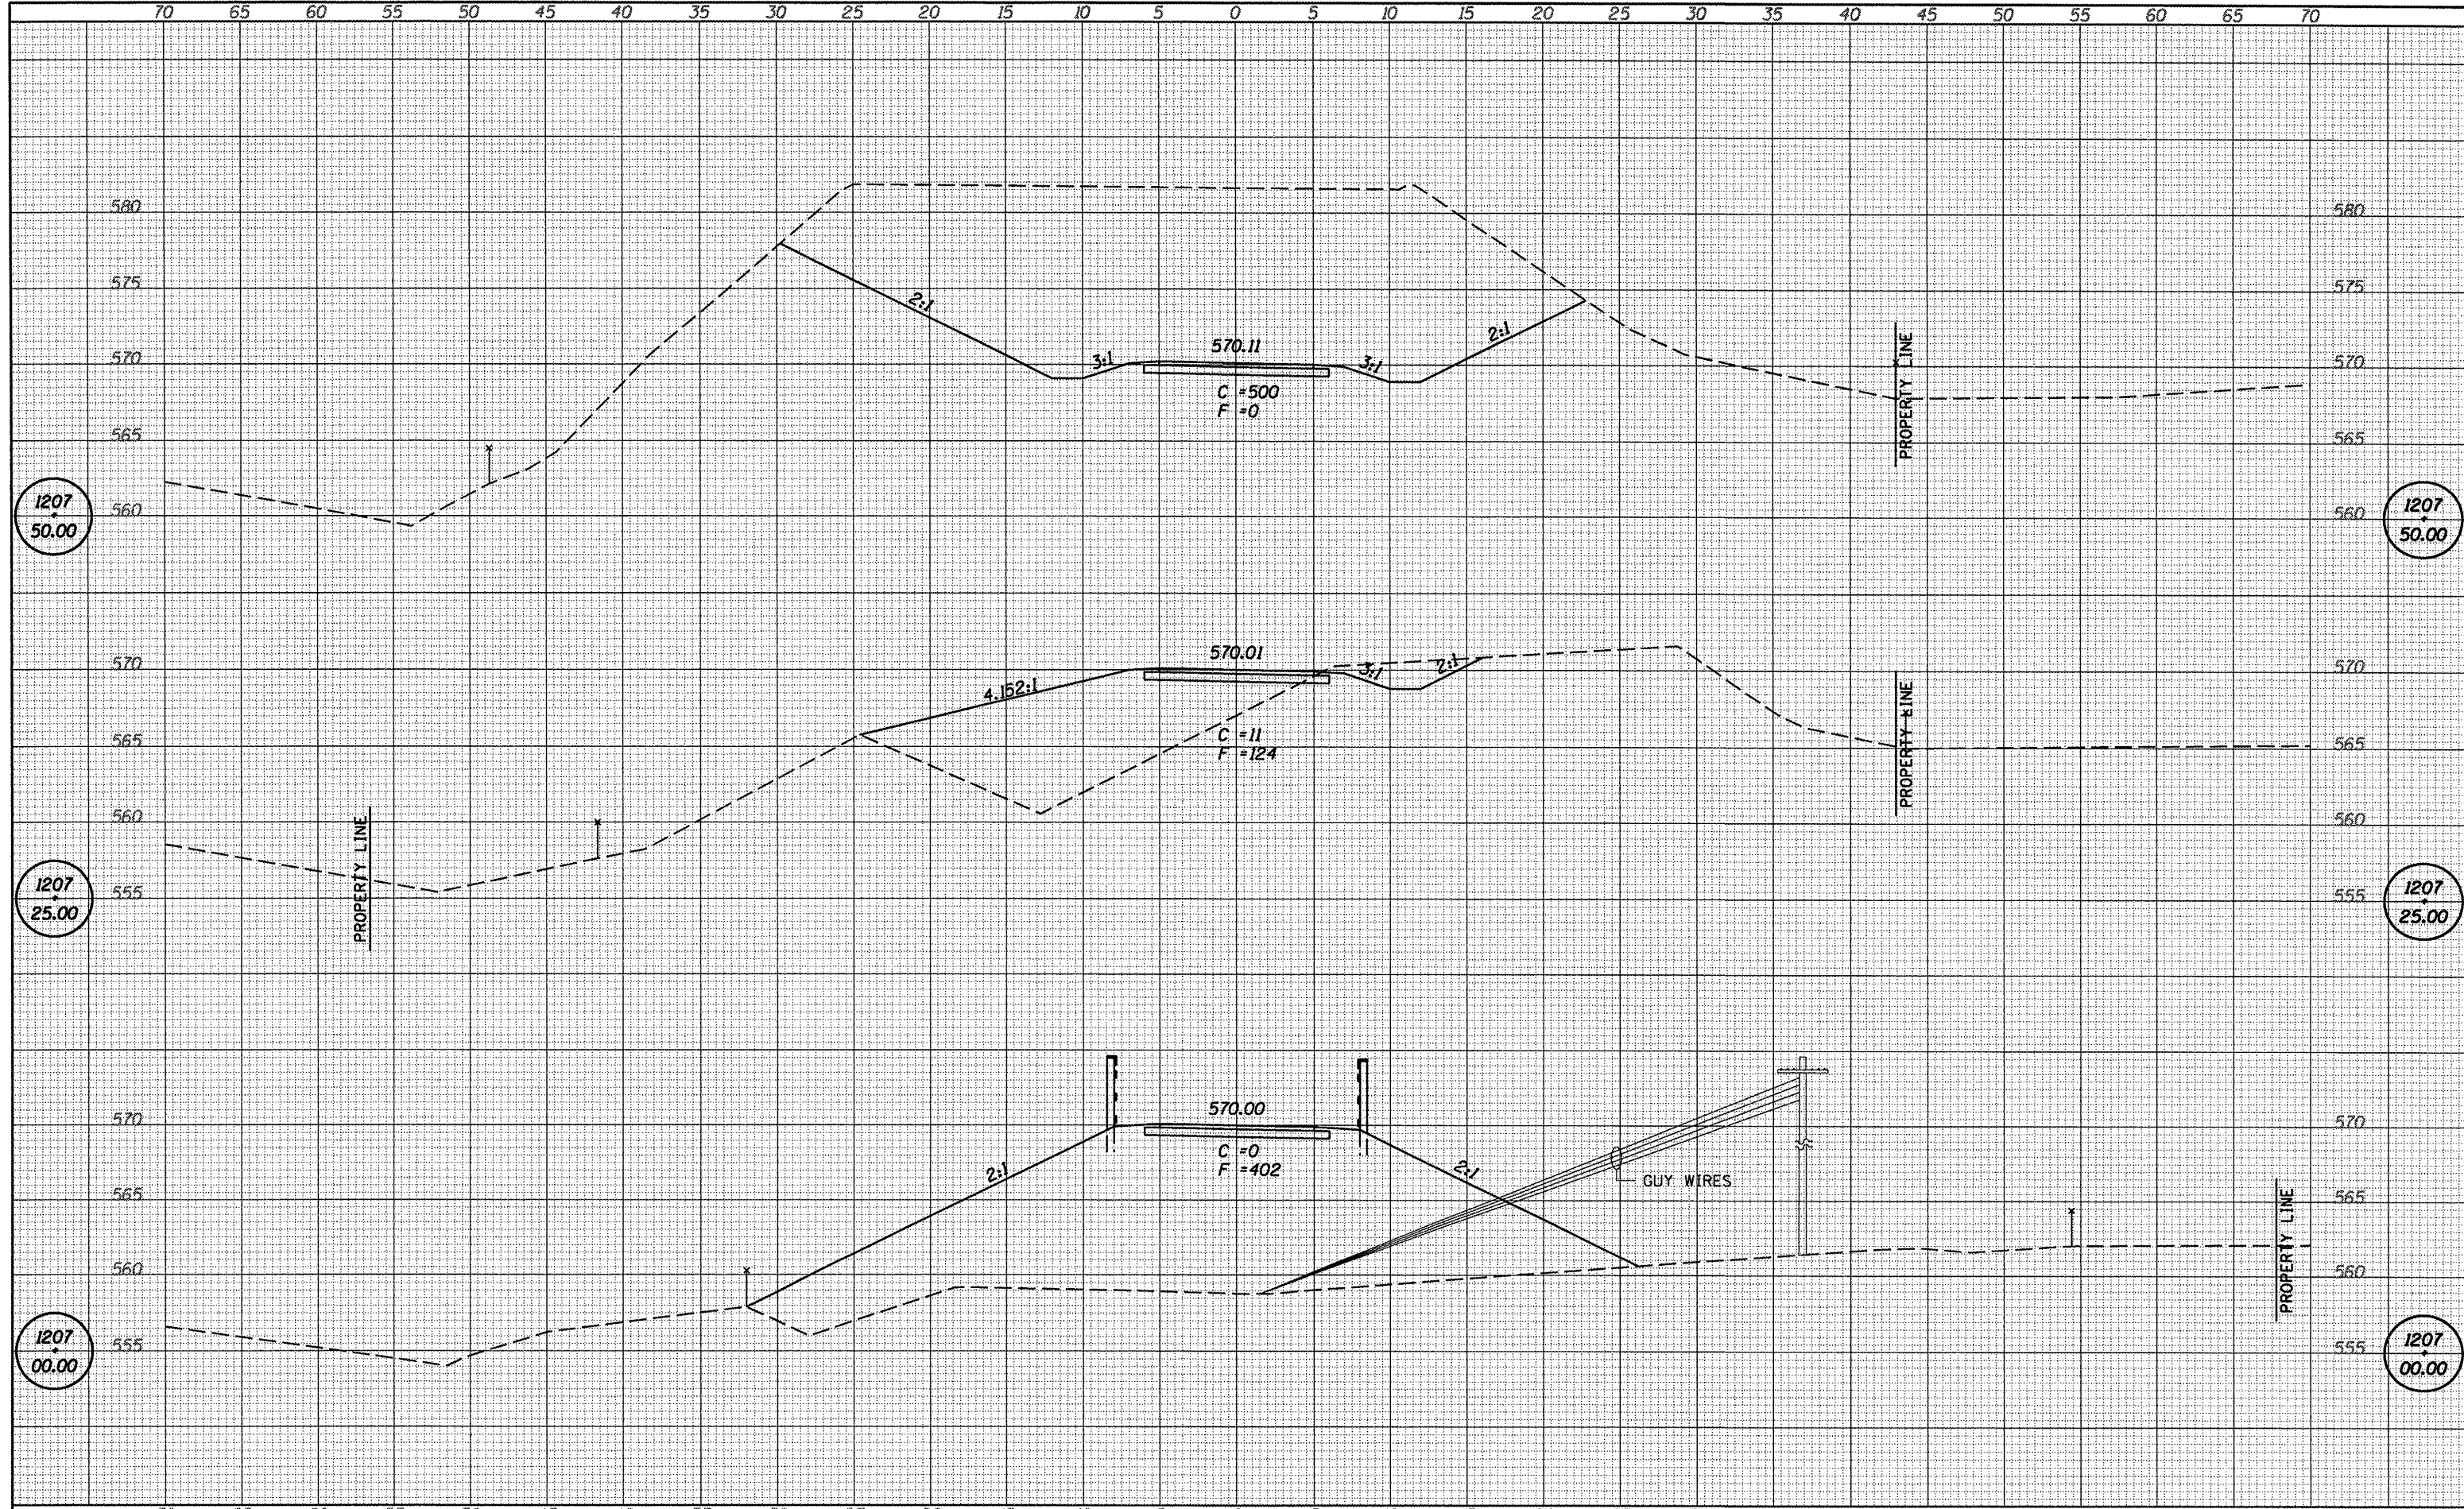

FILE NAME = 04890-sht-axs-01t4-0P3.dgn	USER NAME = default	DESIGNED - L.F.S.	REVISED -	SANGAMON VALLEY TRAIL  HAMPTON, LENZINI & RENWICK, INC. CIVIL & STRUCTURAL ENGINEERS LAND SURVEYORS	SECTION 05-00173-00-BT	COUNTY SANGAMON	TOTAL SHEETS 173	SHEET NO. 160	
	PLOT SCALE = 10.0000' / IN.	DRAWN - TWK	REVISED -		SCALE:	SHEET NO. OF SHEETS	STA. 1207+00.00 TO STA. 1207+50.00	FED. ROAD DIST. NO.	(ILLINOIS) FED. AID PROJECT
	PLOT DATE = 6/1/2009	CHECKED - S.W.M.	REVISED -						
		DATE - 3/04/09	REVISED -						

CONTRACT NO. 3522