


DATE	
BY	
DESIGNED	
DRAWN	
CHECKED	
DATE	
FILE NAME	
PROJECT	
DATE	
BY	
DESIGNED	
DRAWN	
CHECKED	
DATE	

DATE	
BY	
DESIGNED	
DRAWN	
CHECKED	
DATE	
FILE NAME	
PROJECT	
DATE	
BY	
DESIGNED	
DRAWN	
CHECKED	
DATE	

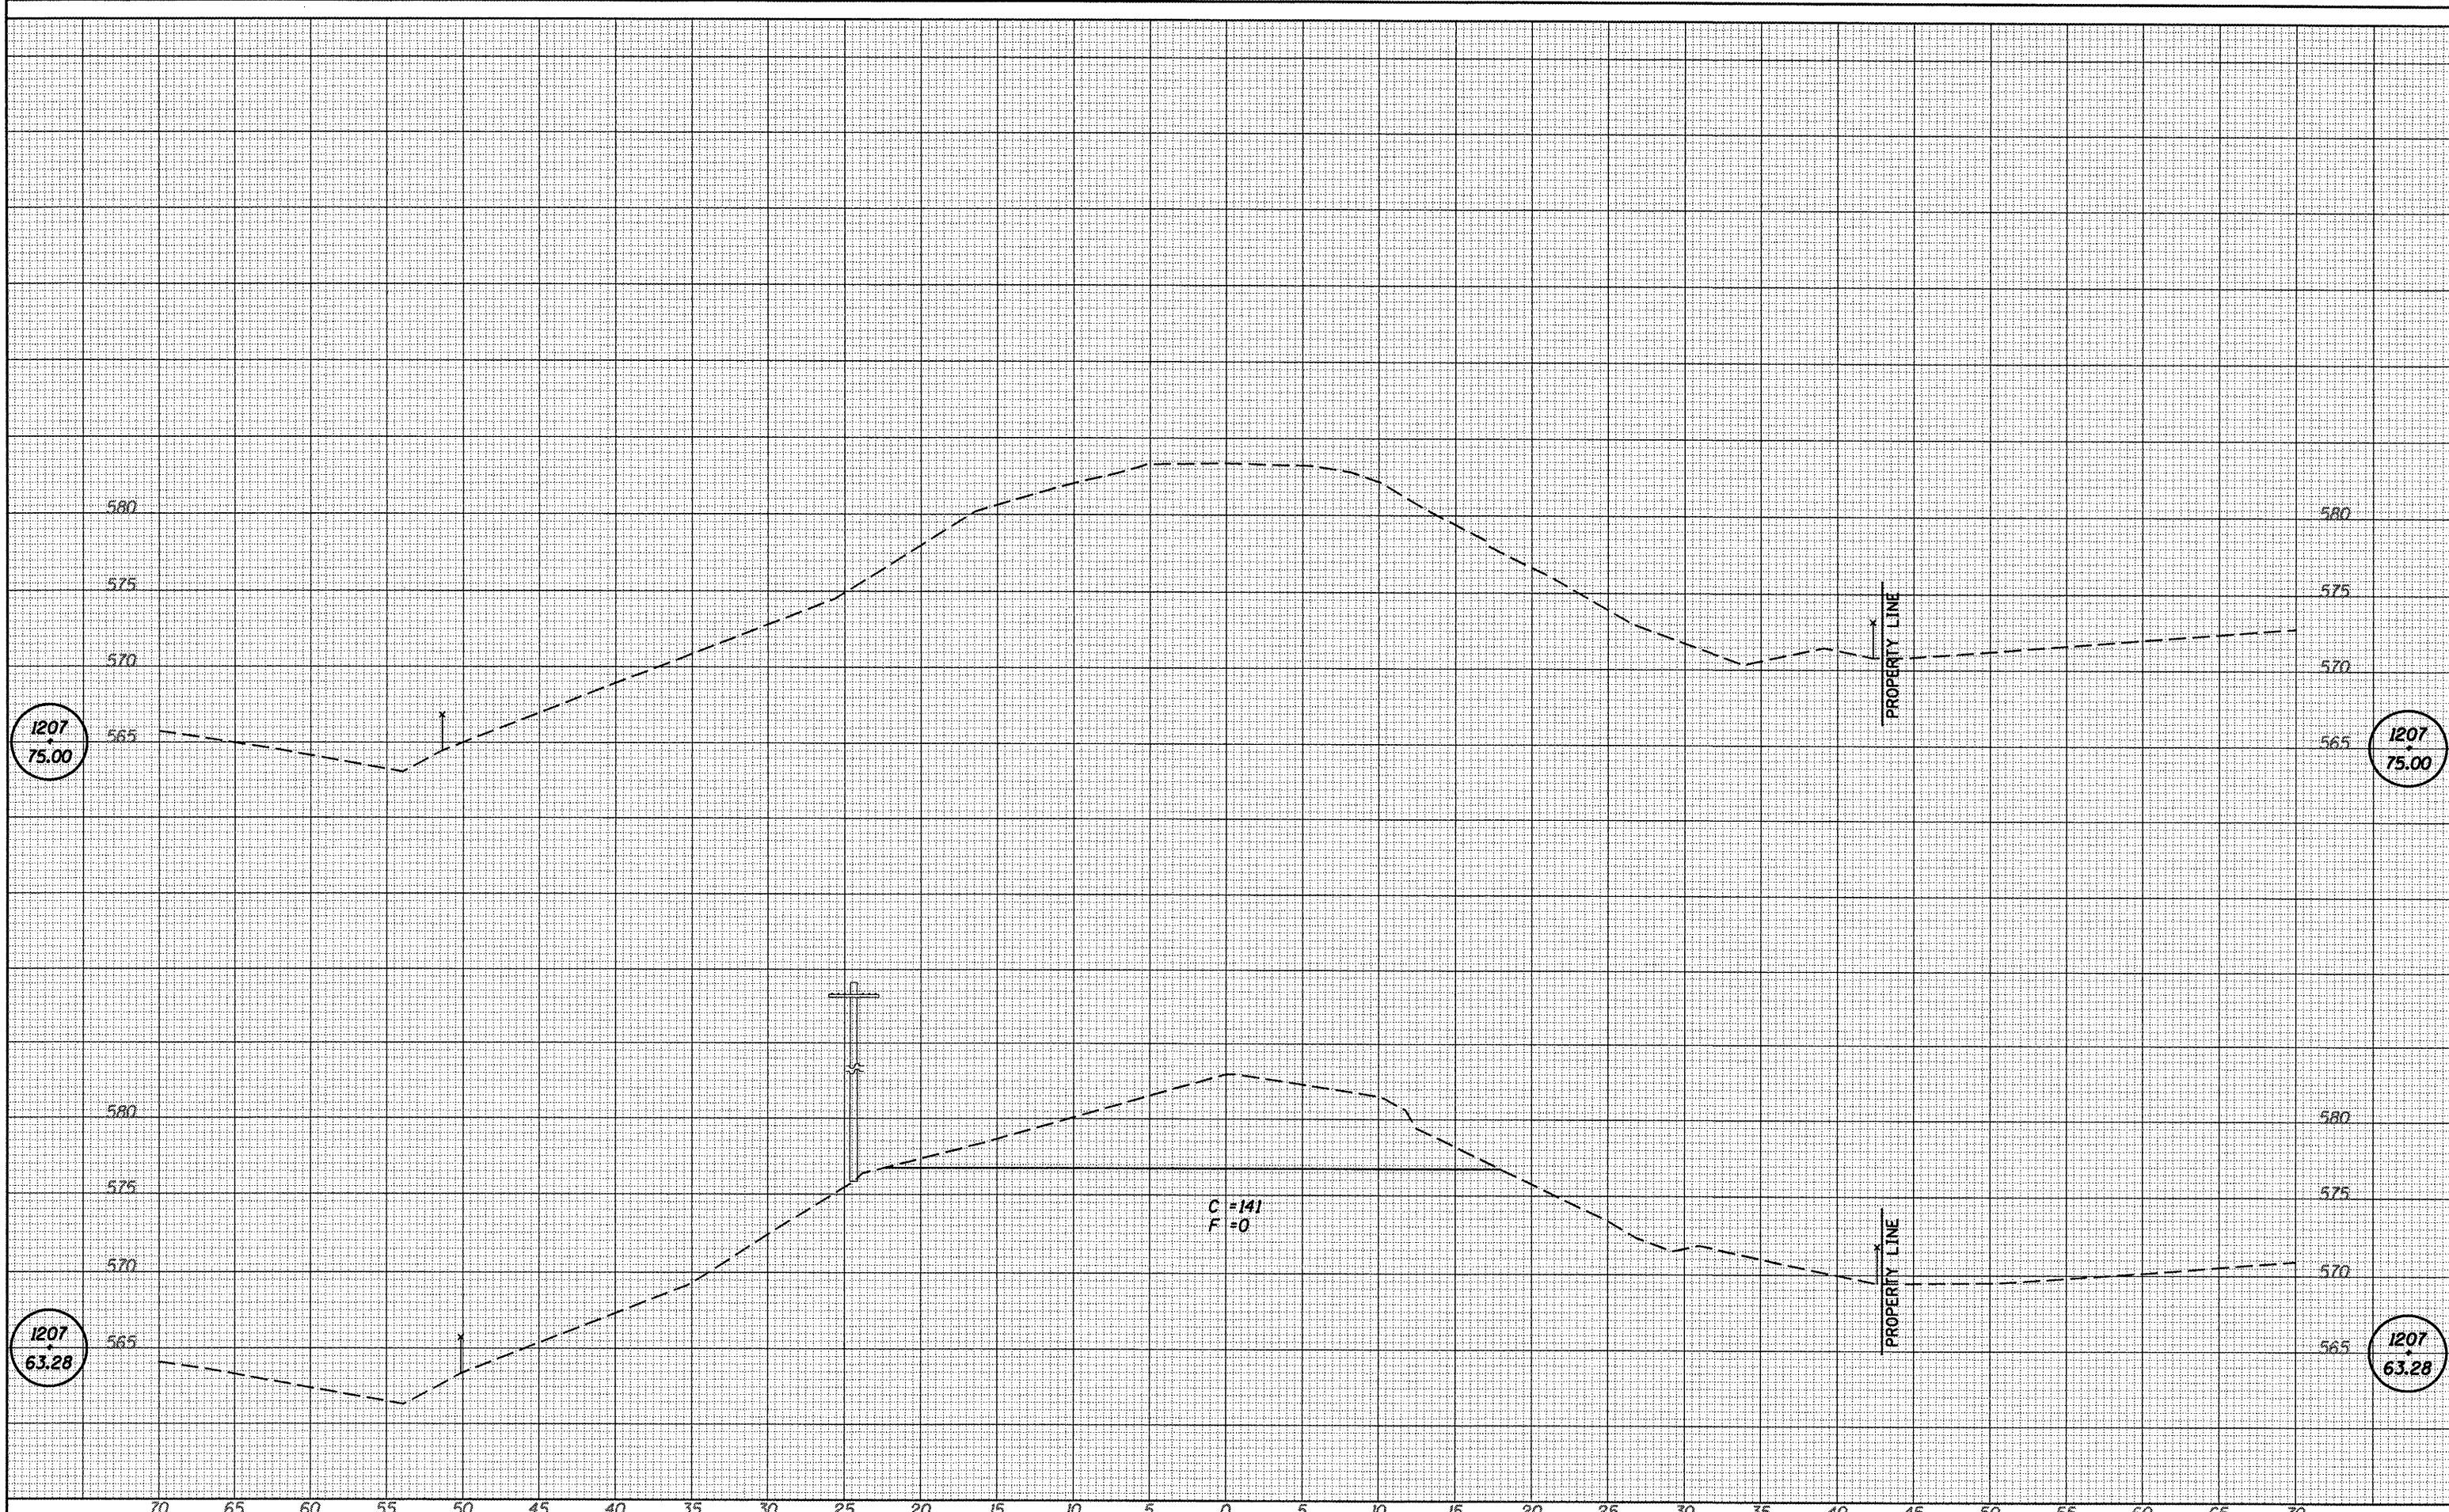

FILE NAME = 84898-ht-ax-alk14-0P3.dgn	USER NAME = default	DESIGNED - L.F.S.	REVISIONS	SANGAMON VALLEY TRAIL HAMPTON, LENZINI & RENWICK, INC. CIVIL & STRUCTURAL ENGINEERS LAND SURVEYORS	SANGAMON VALLEY TRAIL SECTION 05-00173-00-BT COUNTY SANGAMON CONTRACT NO. 03522
	PLOT SCALE = 10.0000' / IN.	DRAWN - TWK	REVISIONS		
	PLOT DATE = 6/4/2009	CHECKED - S.W.M.	REVISIONS		
		DATE - 3/04/09	REVISIONS		
SCALE:		SHEET NO. OF SHEETS		STA. 1207+63.28 TO STA. 1208+00.00	FED. ROAD DIST. NO. ILLINOIS FED. AID PROJECT