


DATE	
BY	
DESIGNED	
DRAWN	
CHECKED	
DATE	
FILE NAME	
PROJECT	
SECTION	
COUNTY	
CONTRACT NO.	
SCALE	
SHEET NO.	
OF SHEETS	

DATE	
BY	
DESIGNED	
DRAWN	
CHECKED	
DATE	
FILE NAME	
PROJECT	
SECTION	
COUNTY	
CONTRACT NO.	
SCALE	
SHEET NO.	
OF SHEETS	

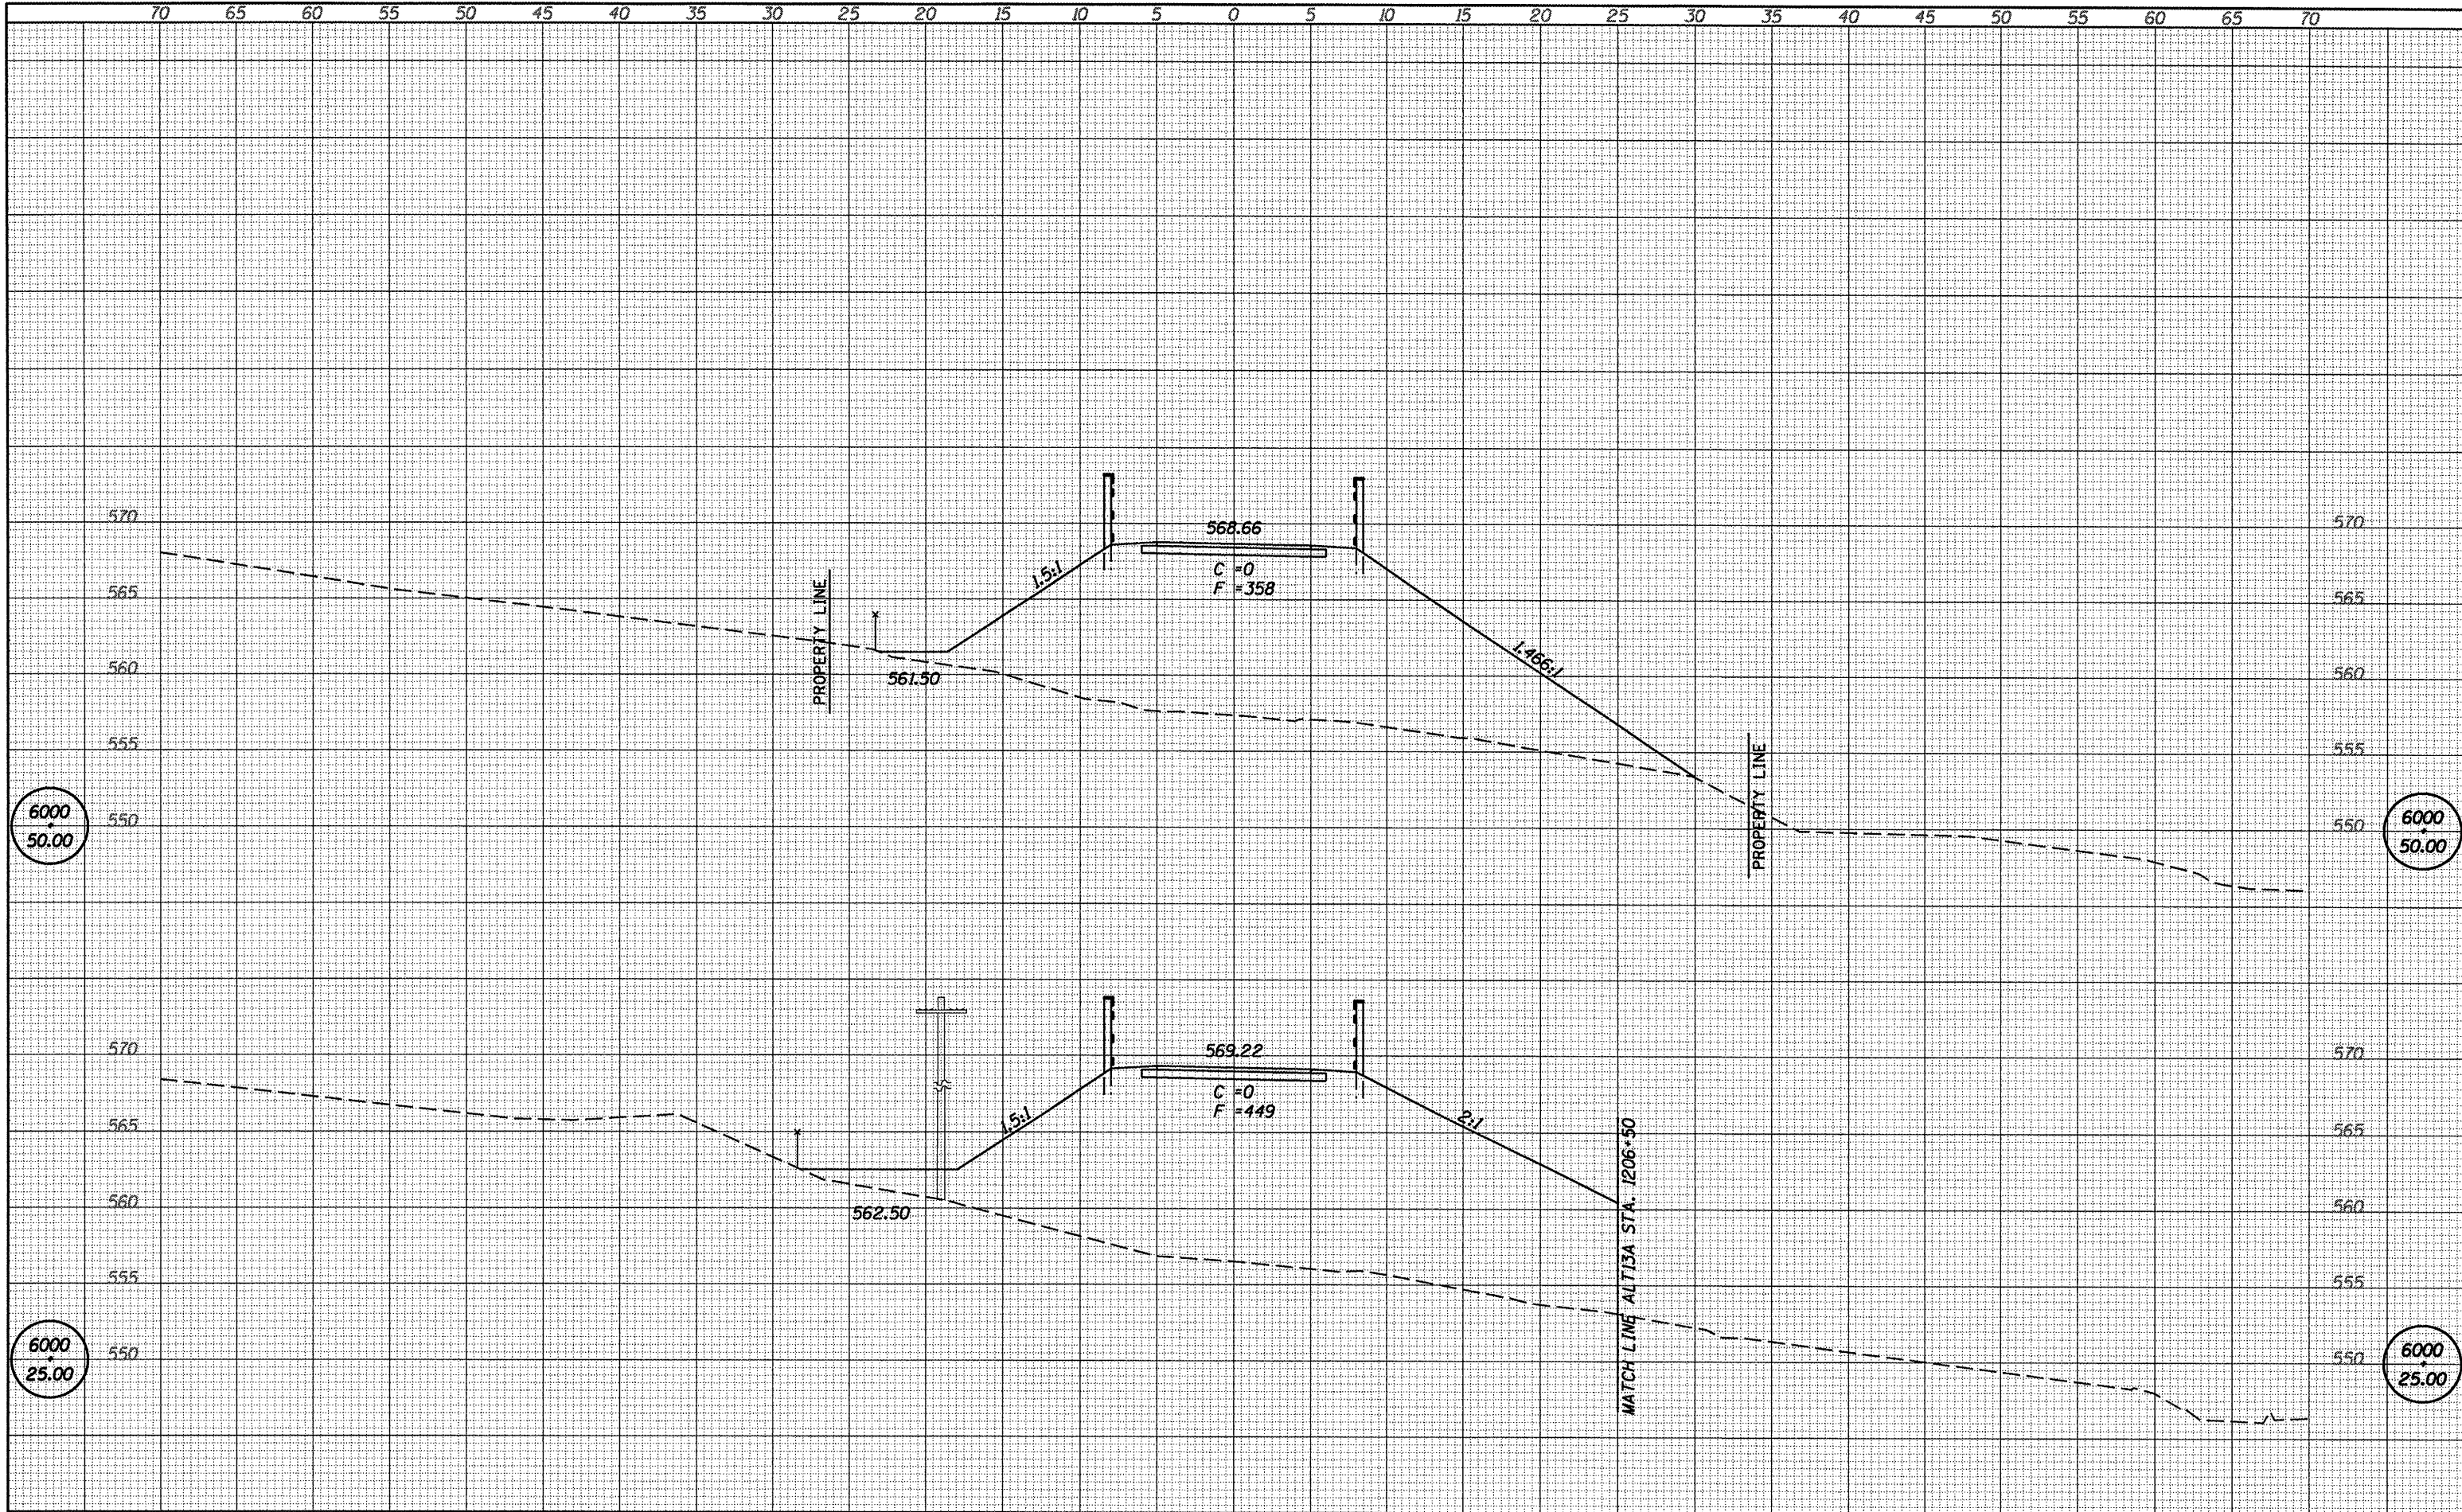

FILE NAME = 84898-sht-sxs-act14-0P3.dgn  
 USER NAME = default  
 PLOT SCALE = 10.0000 / IN.  
 PLOT DATE = 6/4/2009

DESIGNED -	L.F.S.	REVISED -	
DRAWN -	TWK	REVISED -	
CHECKED -	S.W.M.	REVISED -	
DATE -	3/04/09	REVISED -	

**SANGAMON VALLEY TRAIL**

**HLR** HAMPTON, LENZINI & RENWICK, INC.  
 CIVIL & STRUCTURAL ENGINEERS  
 LAND SURVEYORS

**STUART PARK CONNECTOR**

SECTION	COUNTY	TOTAL SHEETS	SHEET NO.
05-00173-00-BT	SANGAMON	173	162
CONTRACT NO.		99522	

SCALE: SHEET NO. OF SHEETS STA. 6000+25.00 TO STA. 6000+50.00 FED. ROAD DIST. NO. [ILLINOIS] FED. AID PROJECT