


DATE	
BY	
REVISIONS	
DESIGNED	
DRAWN	
CHECKED	
DATE	
FILE NAME	
USER NAME	
DESIGNED	
DRAWN	
CHECKED	
DATE	

DATE	
BY	
REVISIONS	
DESIGNED	
DRAWN	
CHECKED	
DATE	
FILE NAME	
USER NAME	
DESIGNED	
DRAWN	
CHECKED	
DATE	

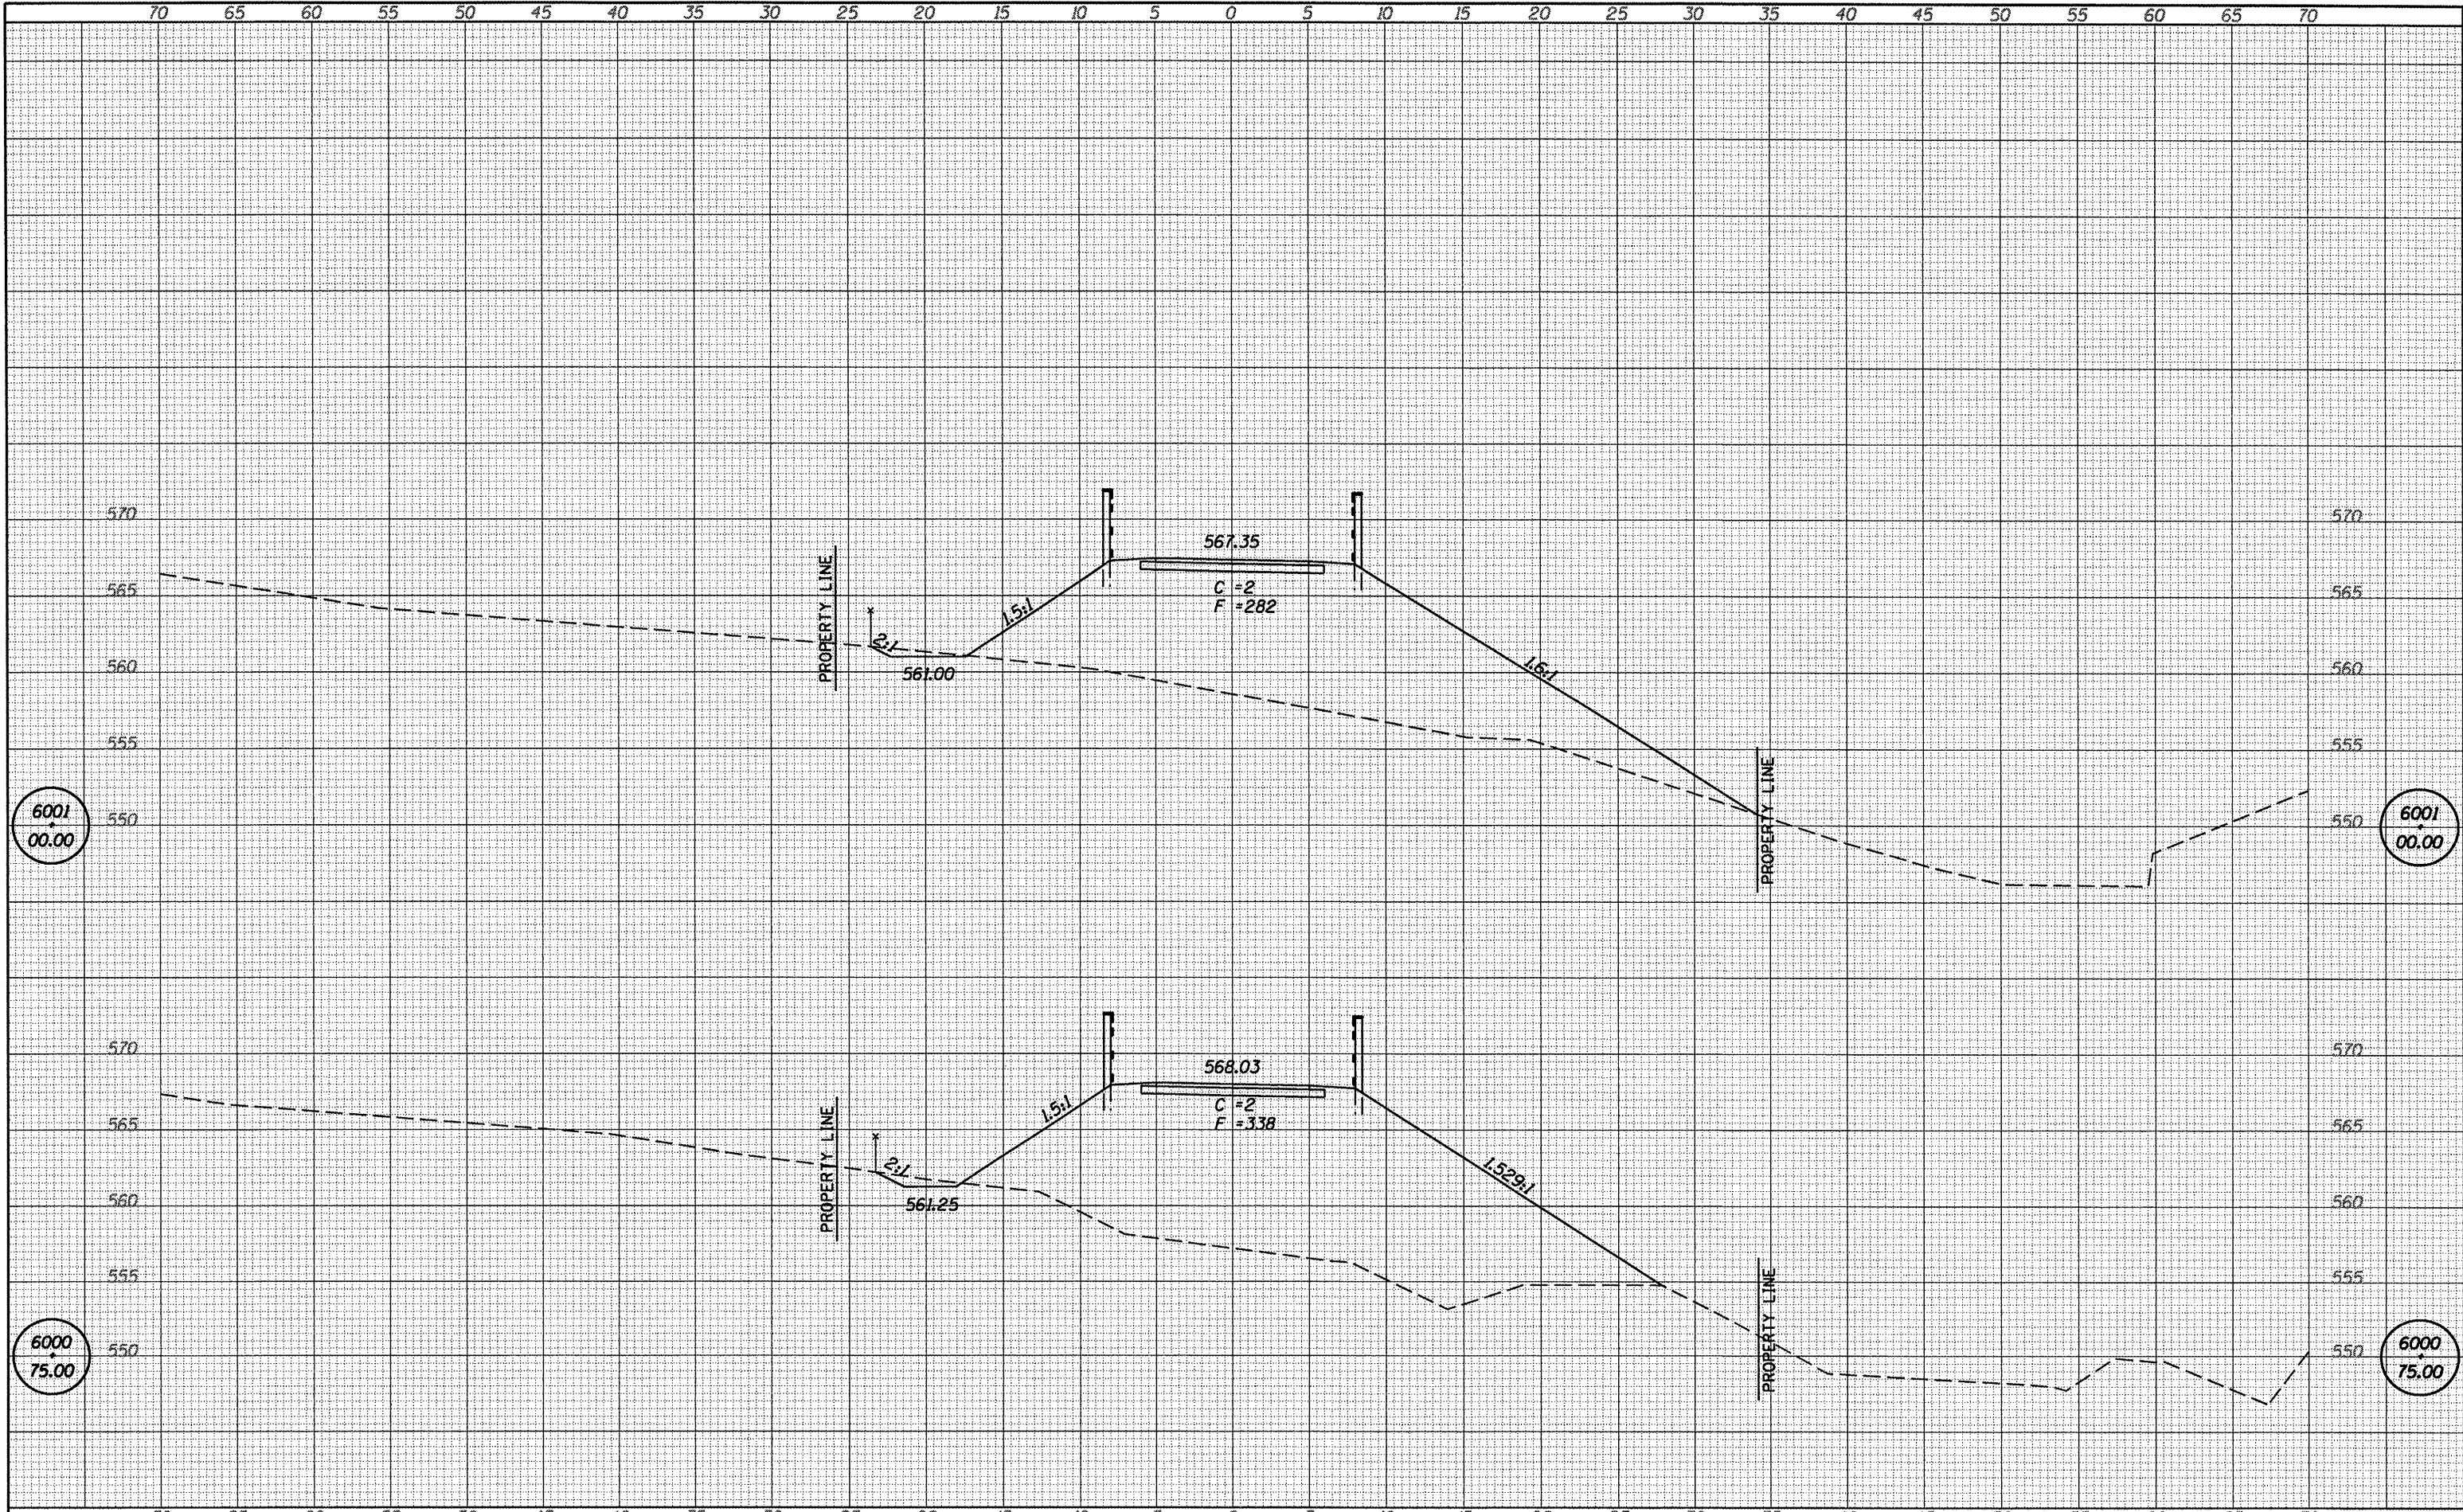

FILE NAME = 84898-sht-sxs-olcl4-0P3.dgn	USER NAME = default	DESIGNED - L.F.S.	REVISED -	<b>HAMPTON, LENZINI &amp; RENWICK, INC.</b> CIVIL & STRUCTURAL ENGINEERS LAND SURVEYORS	<b>STUART PARK CONNECTOR</b> SECTION 05-00173-00-BT	COUNTY	TOTAL SHEETS	SHEET NO.
PLOT SCALE = 10.0000' / IN.	CHECKED - S.W.M.	REVISED -	SANGAMON			173	103	
PLOT DATE = 6/4/2009	DATE - 3/04/09	REVISED -	CONTRACT NO.					
						FED. ROAD DIST. NO.	ILLINOIS FED. AID PROJECT	

93522