


DATE	
BY	
DESIGNED	
DRAWN	
CHECKED	
DATE	
FINAL SURVEY	
NOTE BOOK	
NO.	

DATE	
BY	
DESIGNED	
DRAWN	
CHECKED	
DATE	
ORIGINAL SURVEY	
NOTE BOOK	
NO.	

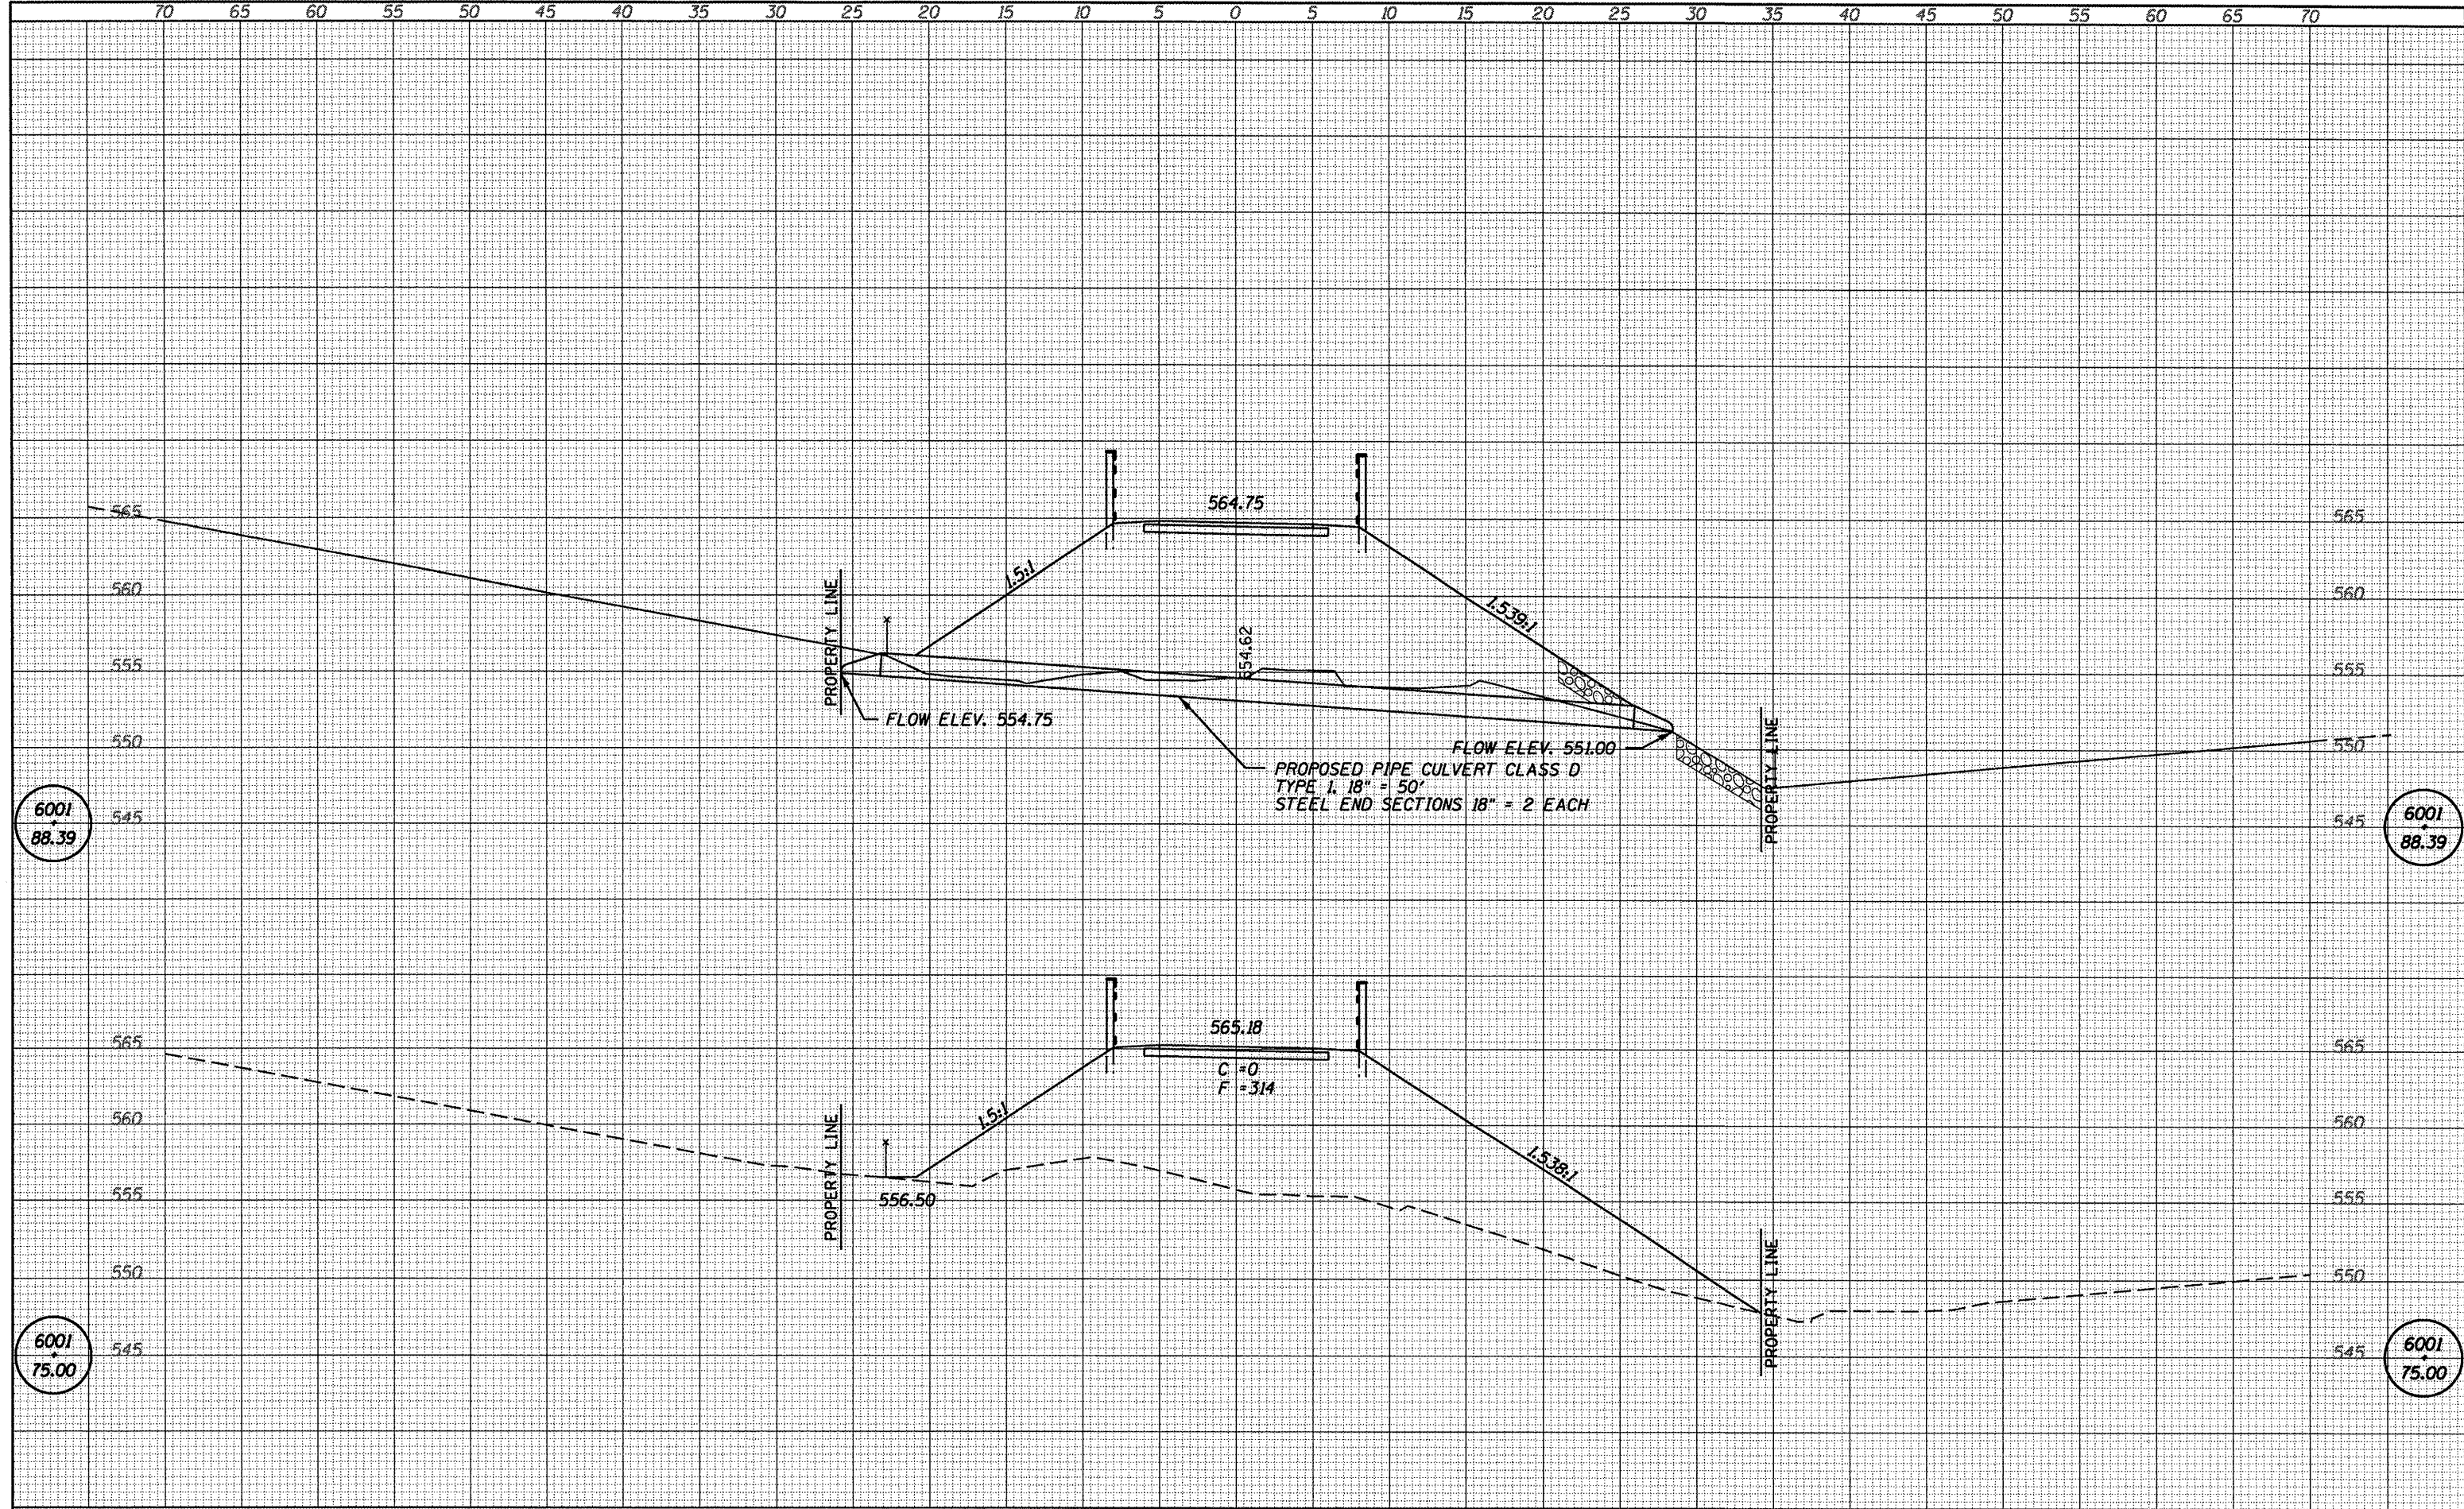

FILE NAME = 84898-shr-sxs-act14-0P3.dgn  
 USER NAME = default  
 PLOT SCALE = 10.0000' / IN.  
 PLOT DATE = 6/4/2009

DESIGNED - L.F.S.	REVISED -
DRAWN - TWK	REVISED -
CHECKED - S.W.M.	REVISED -
DATE - 3/04/09	REVISED -

**SANGAMON VALLEY TRAIL**

**HLR** HAMPTON, LENZINI & RENWICK, INC.  
 CIVIL & STRUCTURAL ENGINEERS  
 LAND SURVEYORS

**STUART PARK CONNECTOR**

SECTION	COUNTY	TOTAL SHEETS	SHEET NO.
05-00173-00-BT	SANGAMON	123	165
CONTRACT NO.			
FED. ROAD DIST. NO.		ILLINOIS FED. AID PROJECT	

93522