


DATE	
BY	
FINAL SURVEY	
SURVEY	
NOTE BOOK	
NO.	
PLOTTED	
TEMPLATE	
AREAS	
CHECKED	

DATE	
BY	
ORIGINAL SURVEY	
SURVEY	
NOTE BOOK	
NO.	
PLOTTED	
TEMPLATE	
AREAS	
CHECKED	

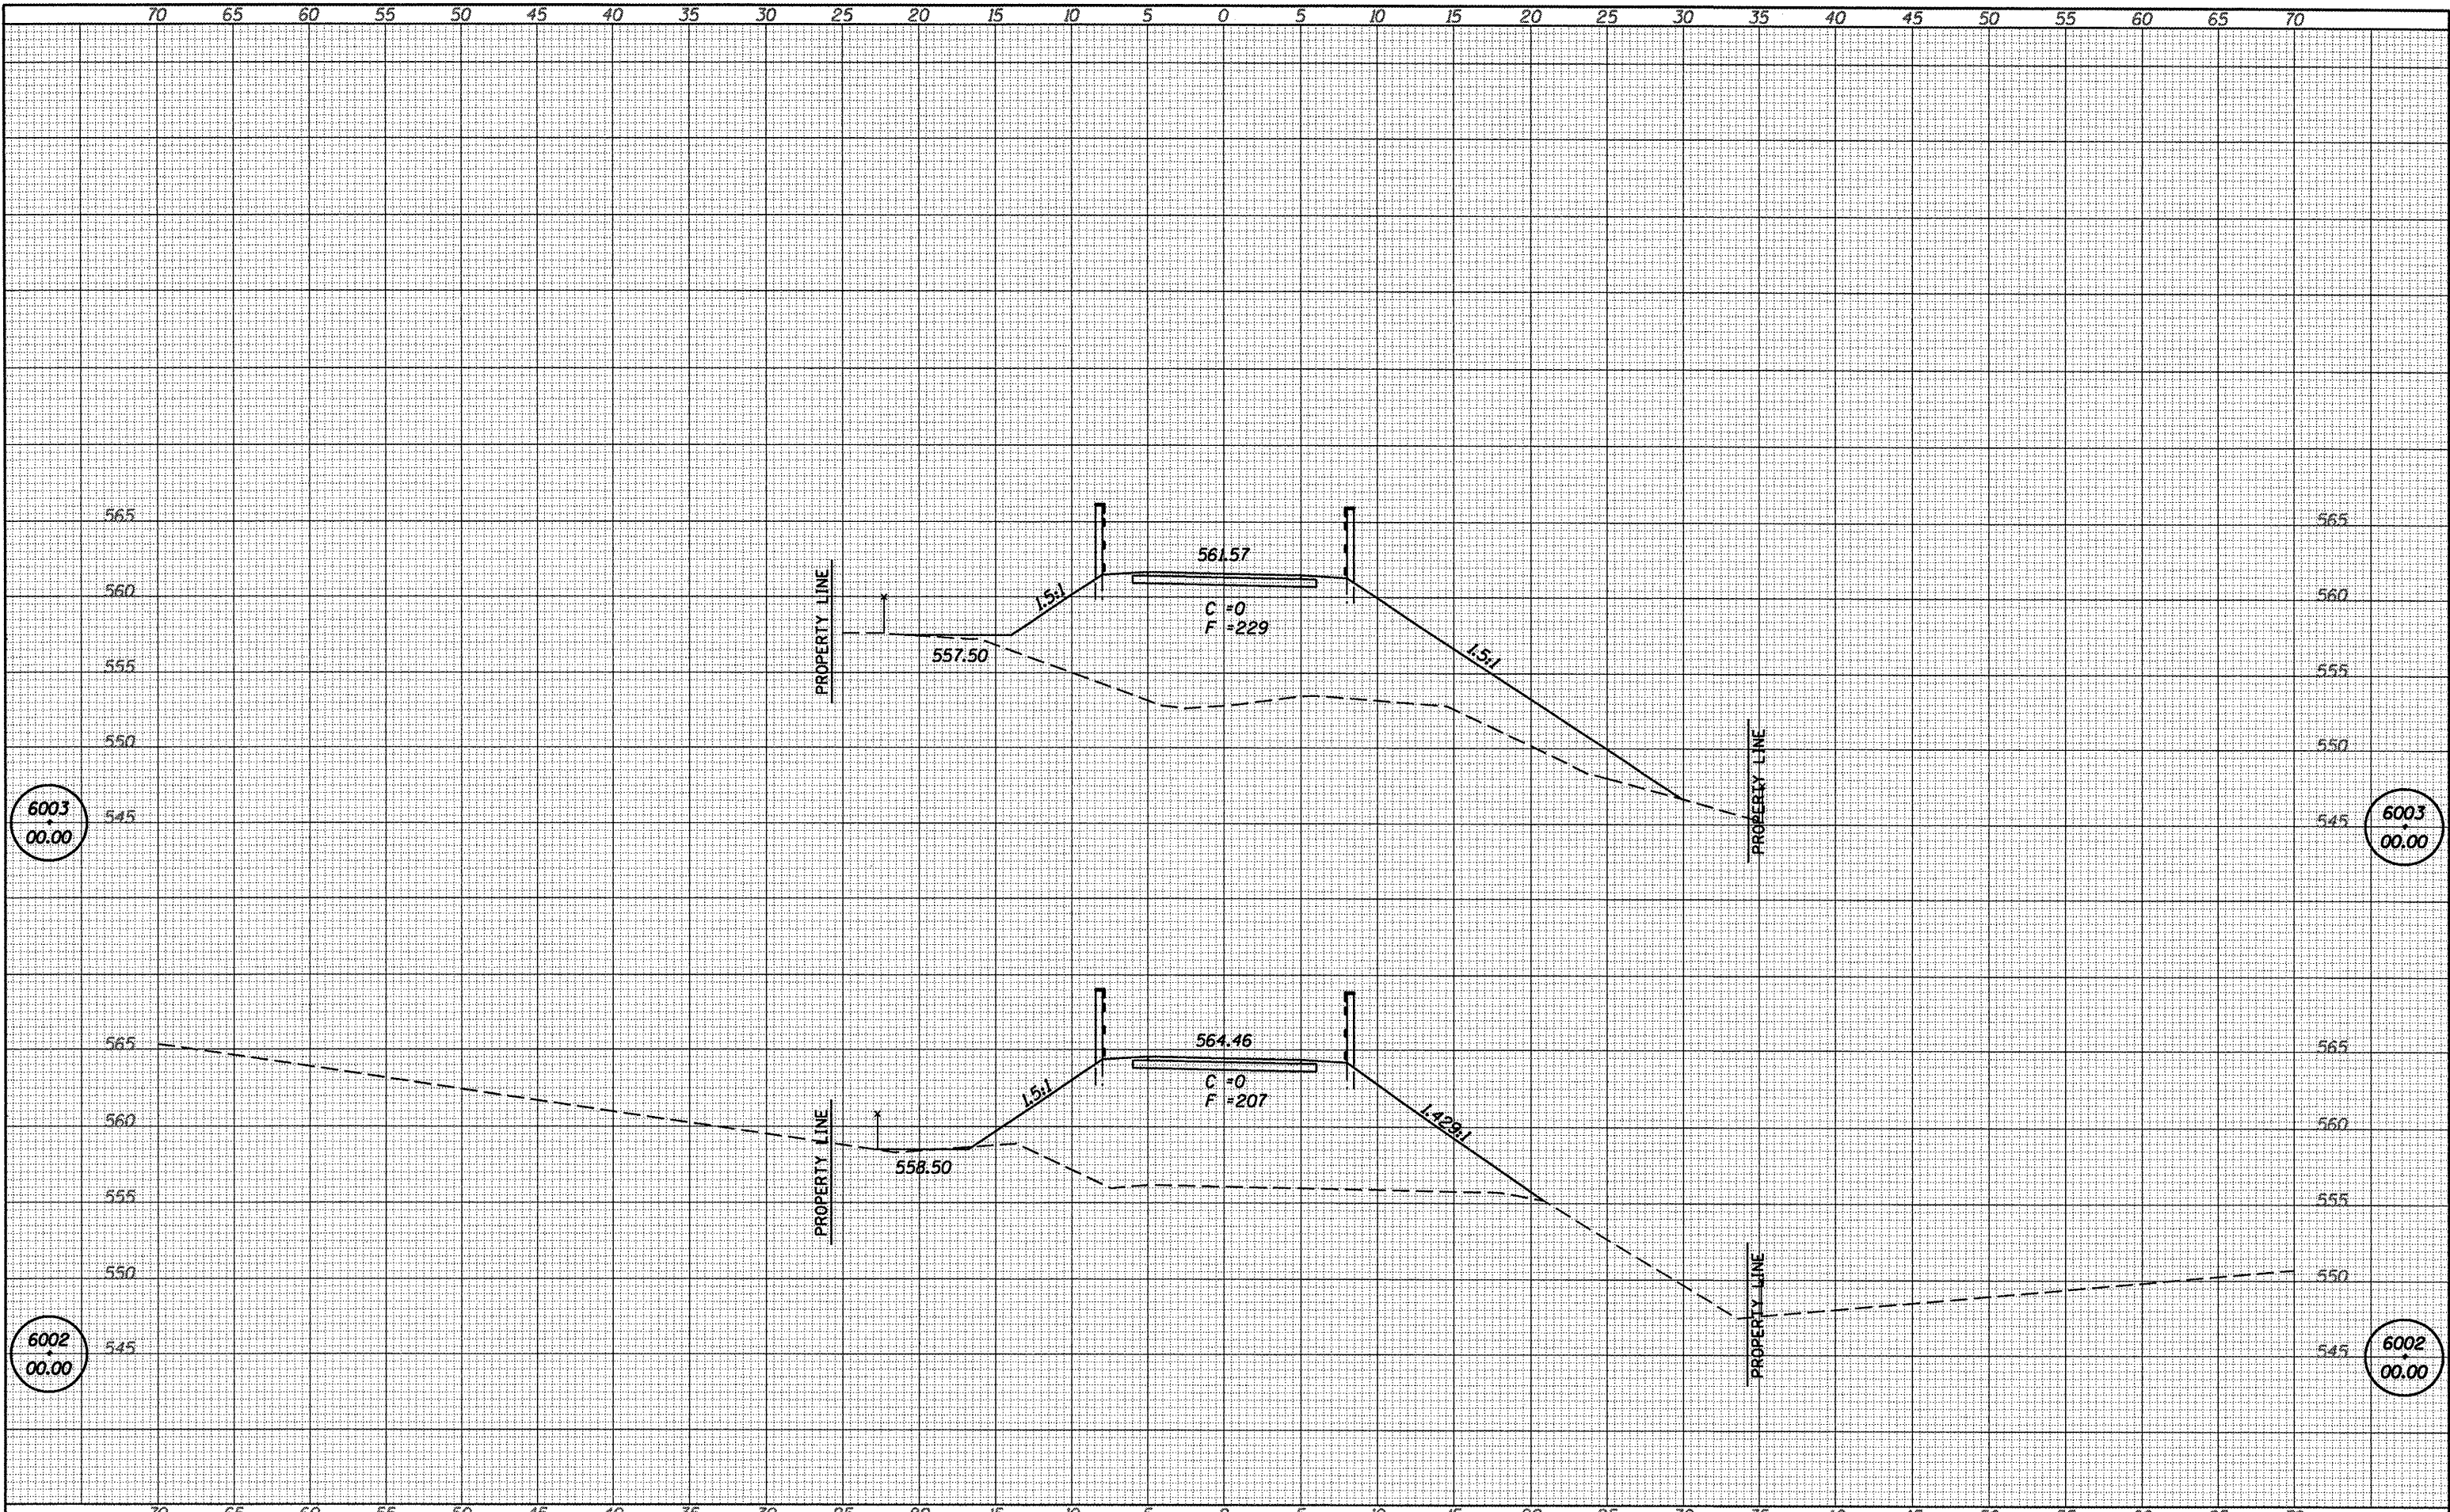

FILE NAME = 84898-shr-axa-0114-0P3.dgn	USER NAME = default	DESIGNED - L.F.S.	REVISED -	SANGAMON VALLEY TRAIL HAMPTON, LENZINI & RENWICK, INC. CIVIL & STRUCTURAL ENGINEERS LAND SURVEYORS SCALE: SHEET NO. OF SHEETS	STUART PARK CONNECTOR STA. 6002+00.00 TO STA. 6003+00.00	SECTION 05-00173-00-BT	COUNTY SANGAMON	TOTAL SHEETS 173	SHEET NO. 166
PLDT SCALE = 10.0000' / IN.	DRAWN - TWK	REVISED -	CONTRACT NO.						
PLDT DATE = 6/4/2009	CHECKED - S.W.M.	REVISED -	FED. ROAD DIST. NO.						
	DATE - 3/04/09	REVISED -	ILLINOIS FED. AID PROJECT NO. 93522						